



**GENERAL NOTES:**

- 30" Min Work Space In Front Of Appliance
- UF Access Door Large Enough To Remove Appliance, Min 24" Wide
- Passageway Min To Appliance: 24" Wide x 30" High
- Max Passageway Way Length To Appliance: 20', Unlimited Length
- If Passageway Is Min 6' High & 22" Wide
  - Light Near Furnace w/Switch At Access Door
  - Receptacle Within 25' & Not On Appliance Circuit
  - Bottom Of Appliance Min 6" Above Grade
  - Install w/min Clearances To Combustibles

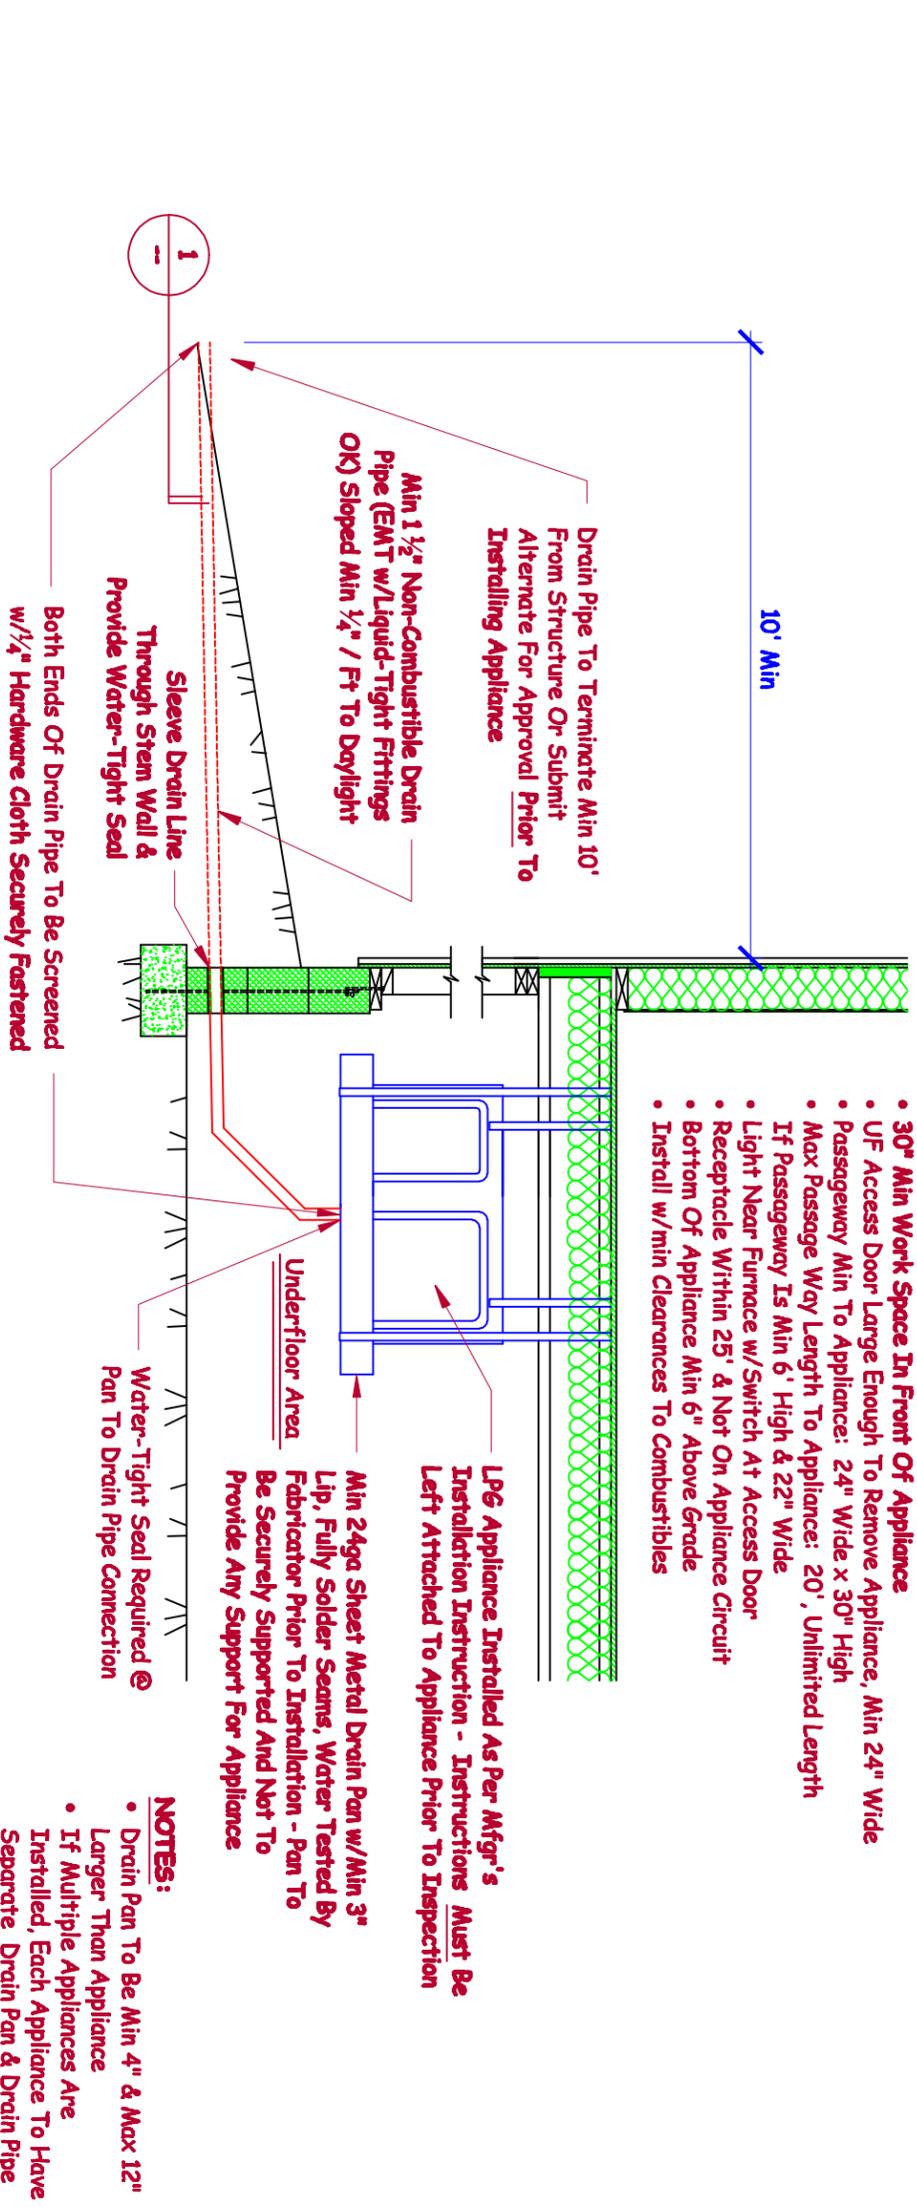

**Detail For Approved Means To Provide For The Removal Of Unburned LPG - Underfloor Area**

As Required By 2010 CMC Sec. 303.7.1

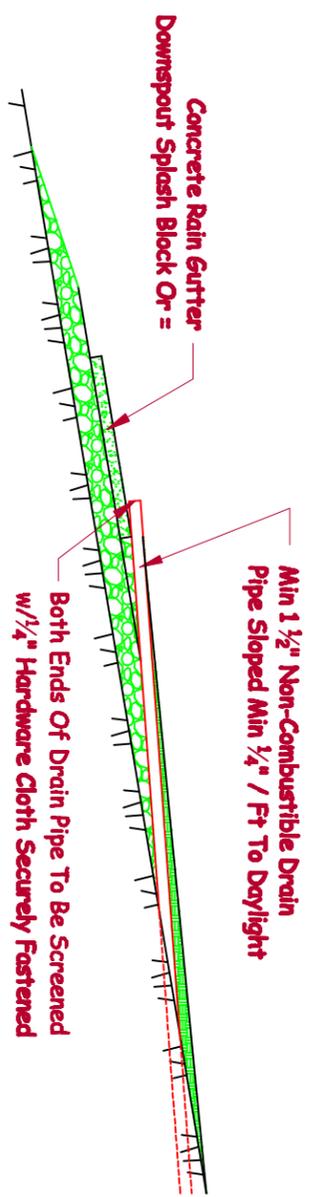

**Detail 1**

**Drain Pipe Termination**  
(Or Submit Alternate Detail For Approval Prior To Installing Appliance)

LPG Appliance Installed As Per Mfg's Installation Instruction - Instructions Must Be Left Attached To Appliance Prior To Inspection

Min 24ga Sheet Metal Drain Pan w/Min 3" Lip, Fully Solder Seams, Water Tested By Fabricator Prior To Installation - Pan To Be Securely Supported And Not To Provide Any Support For Appliance

- NOTES:**
- Drain Pan To Be Min 4" & Max 12" Larger Than Appliance
  - If Multiple Appliances Are Installed, Each Appliance To Have Separate Drain Pan & Drain Pipe

**2010 CMC Sec 303.7.1** Liquid petroleum gas-burning appliances shall not be installed in a pit, basement, or similar location where heavier-than-air gas might collect. Appliances so fueled shall not be installed in an above-grade-under-floor space or basement unless such location is provided with an approved\* means for removal of unburned gas.

\* Installations In Substantial Compliance With This Drawing Are Deemed "An Approved Means". Deviations From This Drawing, Or Other Alternate Means Of Compliance, Required Review And Approval By The Building Department Prior To Installing LPG Appliance In Restricted Locations.

**Plumas County Building Department**  
555 Main Street - Quincy, CA 95971  
(530) 283-7011  
www.plumascounty.us

March 2011

John Cunningham

LPG Appliance  
Approved Option #2  
Underfloor -  
Suspended