
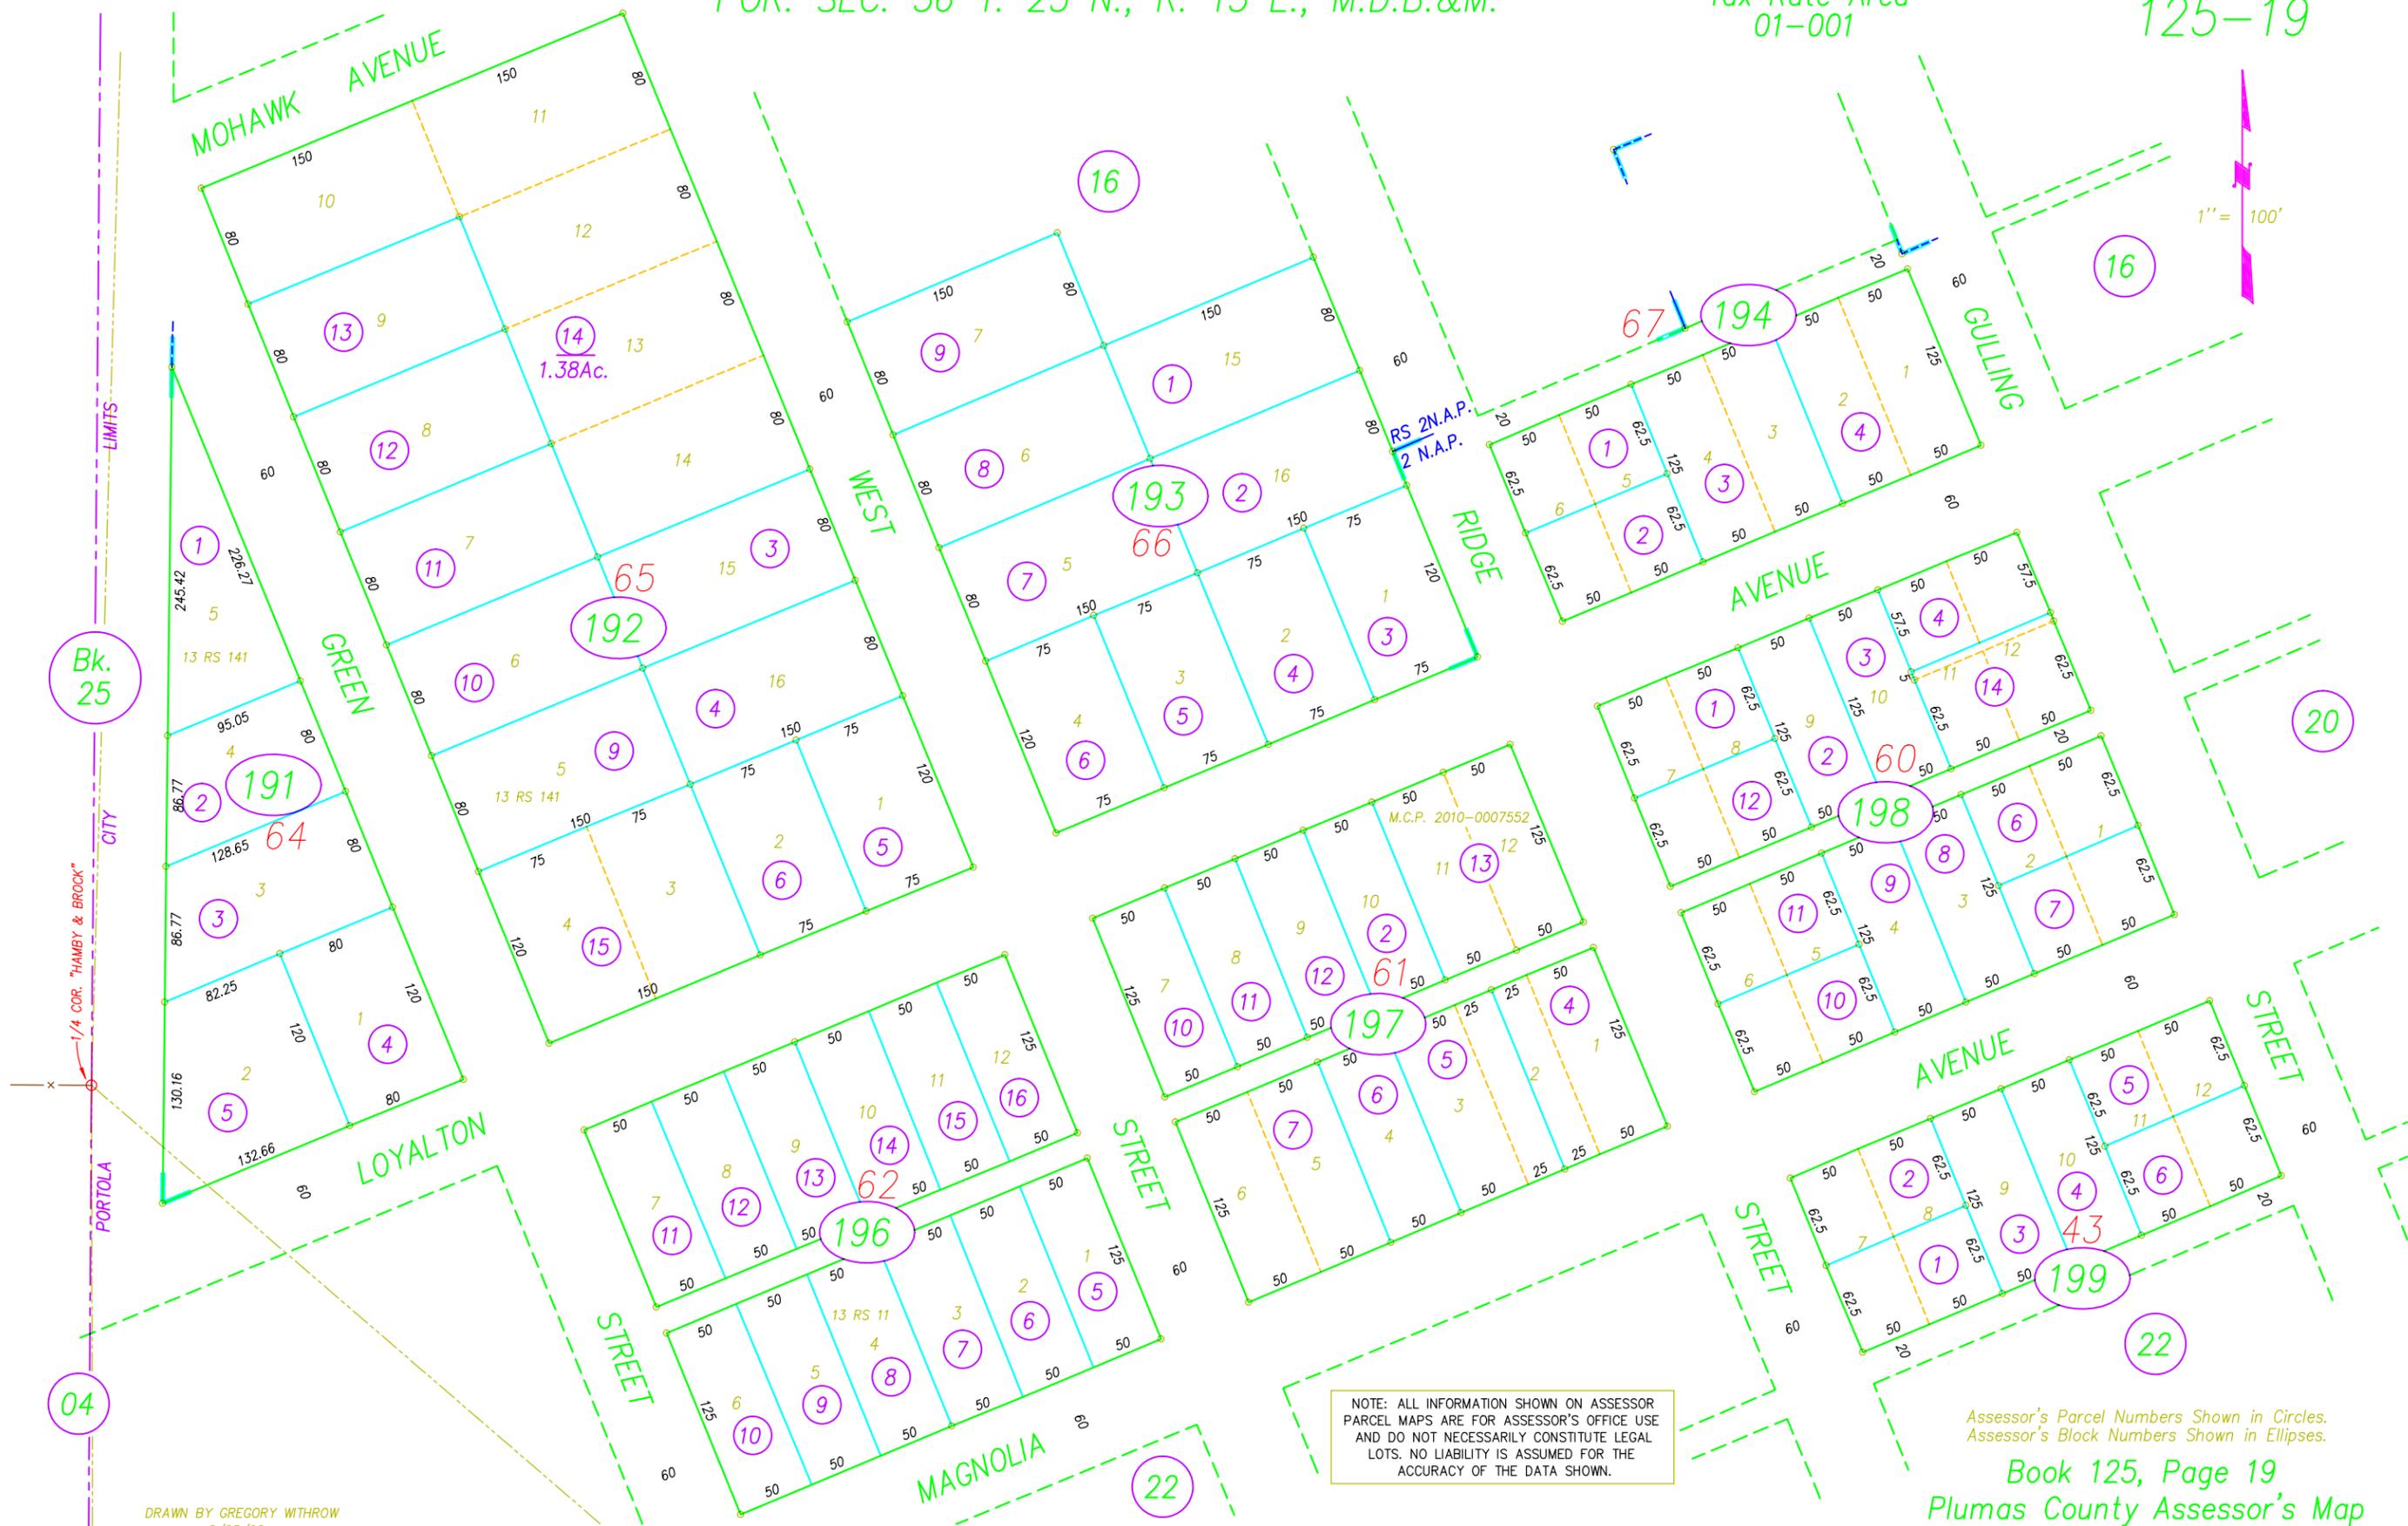


POR. SEC. 36 T. 23 N., R. 13 E., M.D.B.&M.

Tax Rate Area
01-001

125-19

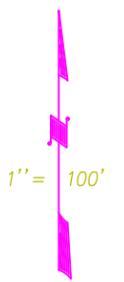

Bk. 25

04

DRAWN BY GREGORY WITHROW
2/25/02
12/20/2005
11/29/2010

NOTE: ALL INFORMATION SHOWN ON ASSESSOR
PARCEL MAPS ARE FOR ASSESSOR'S OFFICE USE
AND DO NOT NECESSARILY CONSTITUTE LEGAL
LOTS. NO LIABILITY IS ASSUMED FOR THE
ACCURACY OF THE DATA SHOWN.

Assessor's Parcel Numbers Shown in Circles.
Assessor's Block Numbers Shown in Ellipses.

Book 125, Page 19
Plumas County Assessor's Map

SECOND NORTH ADDITION TO PORTOLA, R.M. BK. A, PG. 30
RESUBDIVISION OF A POR. OF SECOND NORTH ADDITION TO PORTOLA, R.M. BK. 2, PG. 2

©2001 CHARLES W. LEONHARDT