


GENERAL NOTES:

- 30" Min Work Space In Front Of Appliance
- UF Access Door Large Enough To Remove Appliance, Min 24" Wide
- Passageway Min To Appliance: 24" Wide x 30" High
- Max Passage Way Length To Appliance: 20', Unlimited Length If Passageway Is Min 6' High & 22" Wide
- Light Near Furnace w/Switch At Access Door
- Receptacle Within 25' & Not On Appliance Circuit
- Install w/min Clearances To Combustibles

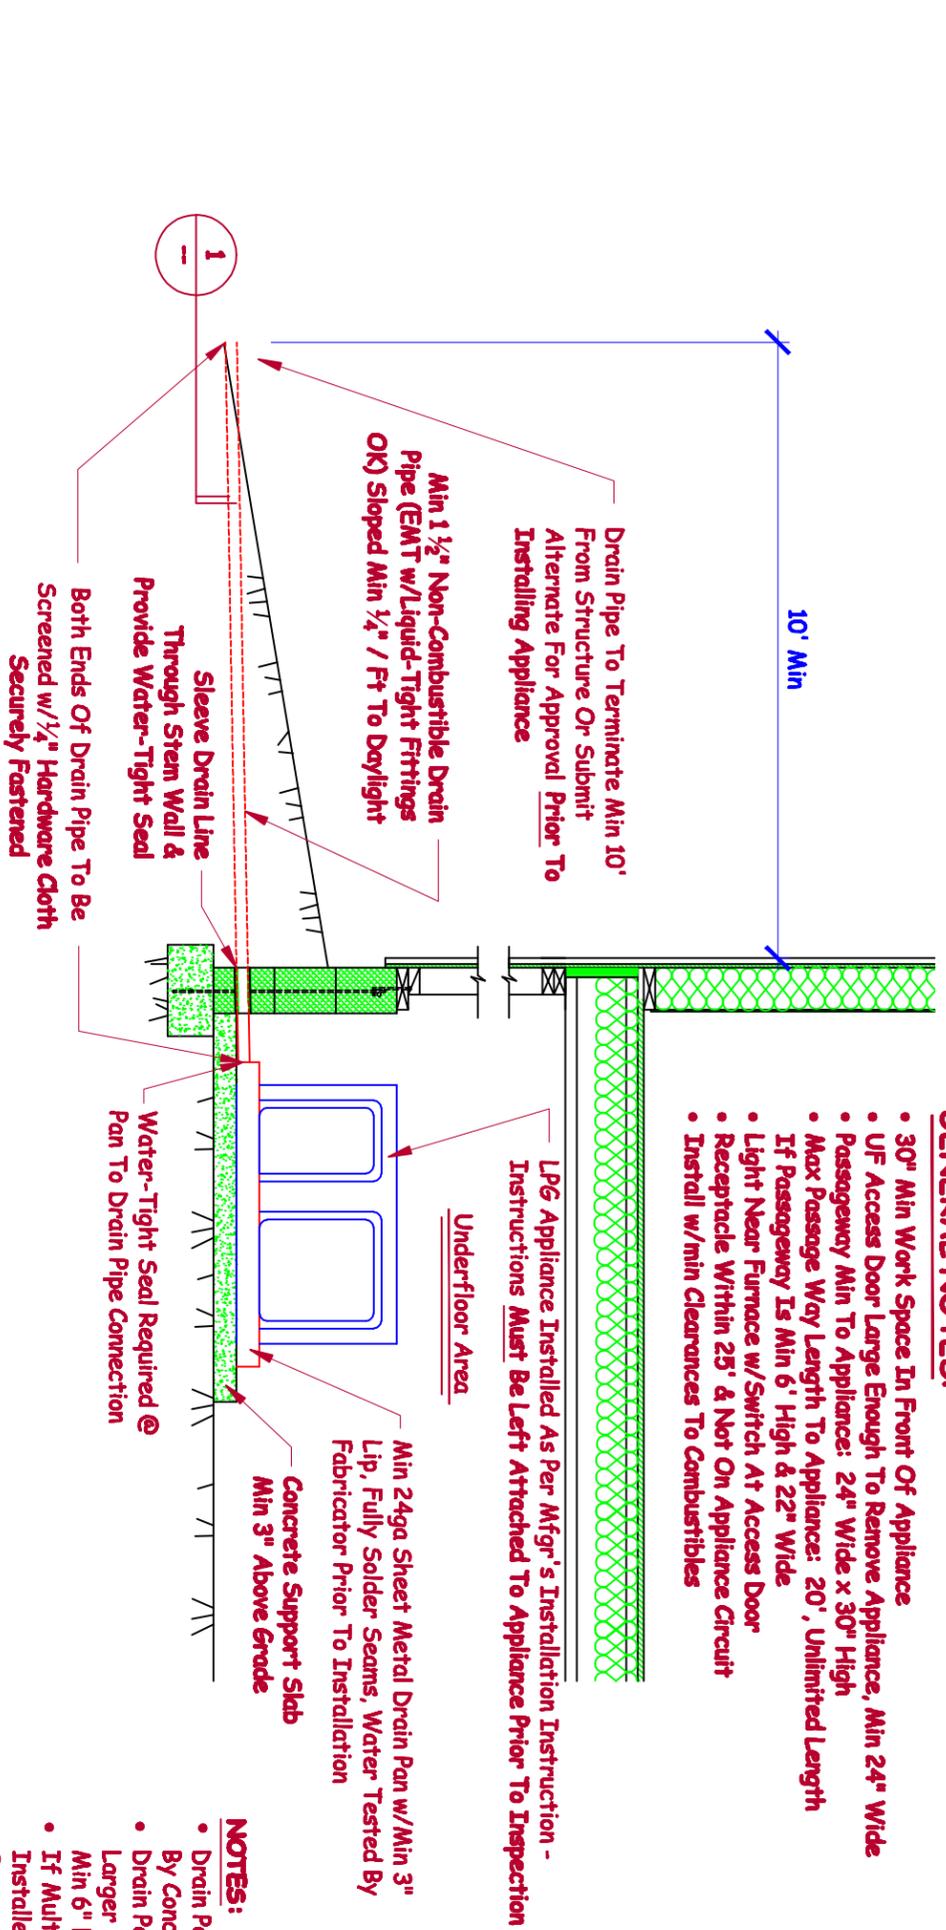

- NOTES:**
- Drain Pan Required To Be Supported By Concrete Slab
 - Drain Pan To Be Min 4" & Max 12" Larger Than Appliance & Slab To Be Min 6" Larger Than Pan
 - If Multiple Appliances Are Installed, Each Appliance To Have Separate Pan & Drain Pipe

Detail For Approved Means To Provide For The Removal Of Unburned LPG - Underfloor Area

As Required By 2010 CMC Sec. 303.7.1

2010 CMC Sec 303.7.1 Liquid petroleum gas-burning appliances shall not be installed in a pit, basement, or similar location where heavier-than-air gas might collect. Appliances so fueled shall not be installed in an above-grade-under-floor space or basement unless such location is provided with an approved* means for removal of unburned gas.

Detail 1

Drain Pipe Termination
(Or Submit Alternate Detail For Approval Prior To Installing Appliance)

* Installations In Substantial Compliance With This Drawing Are Deemed "An Approved Means". Deviations From This Drawing, Or Other Alternate Means Of Compliance, Required Review And Approval By The Building Department Prior To Installing LPG Appliance In Restricted Locations.

Plumas County Building Department

555 Main Street - Quincy, CA 95971

(530) 283-7011

www.plumascounty.us

March 2011

John Cunningham

LPG Appliance
Approved Option #1
Underfloor
In Pan On Slab