


POR. SECS. 10 & 11 T. 27 N., R. 7 E., M.D.B.&M.

Tax Rate Area 53-011

19

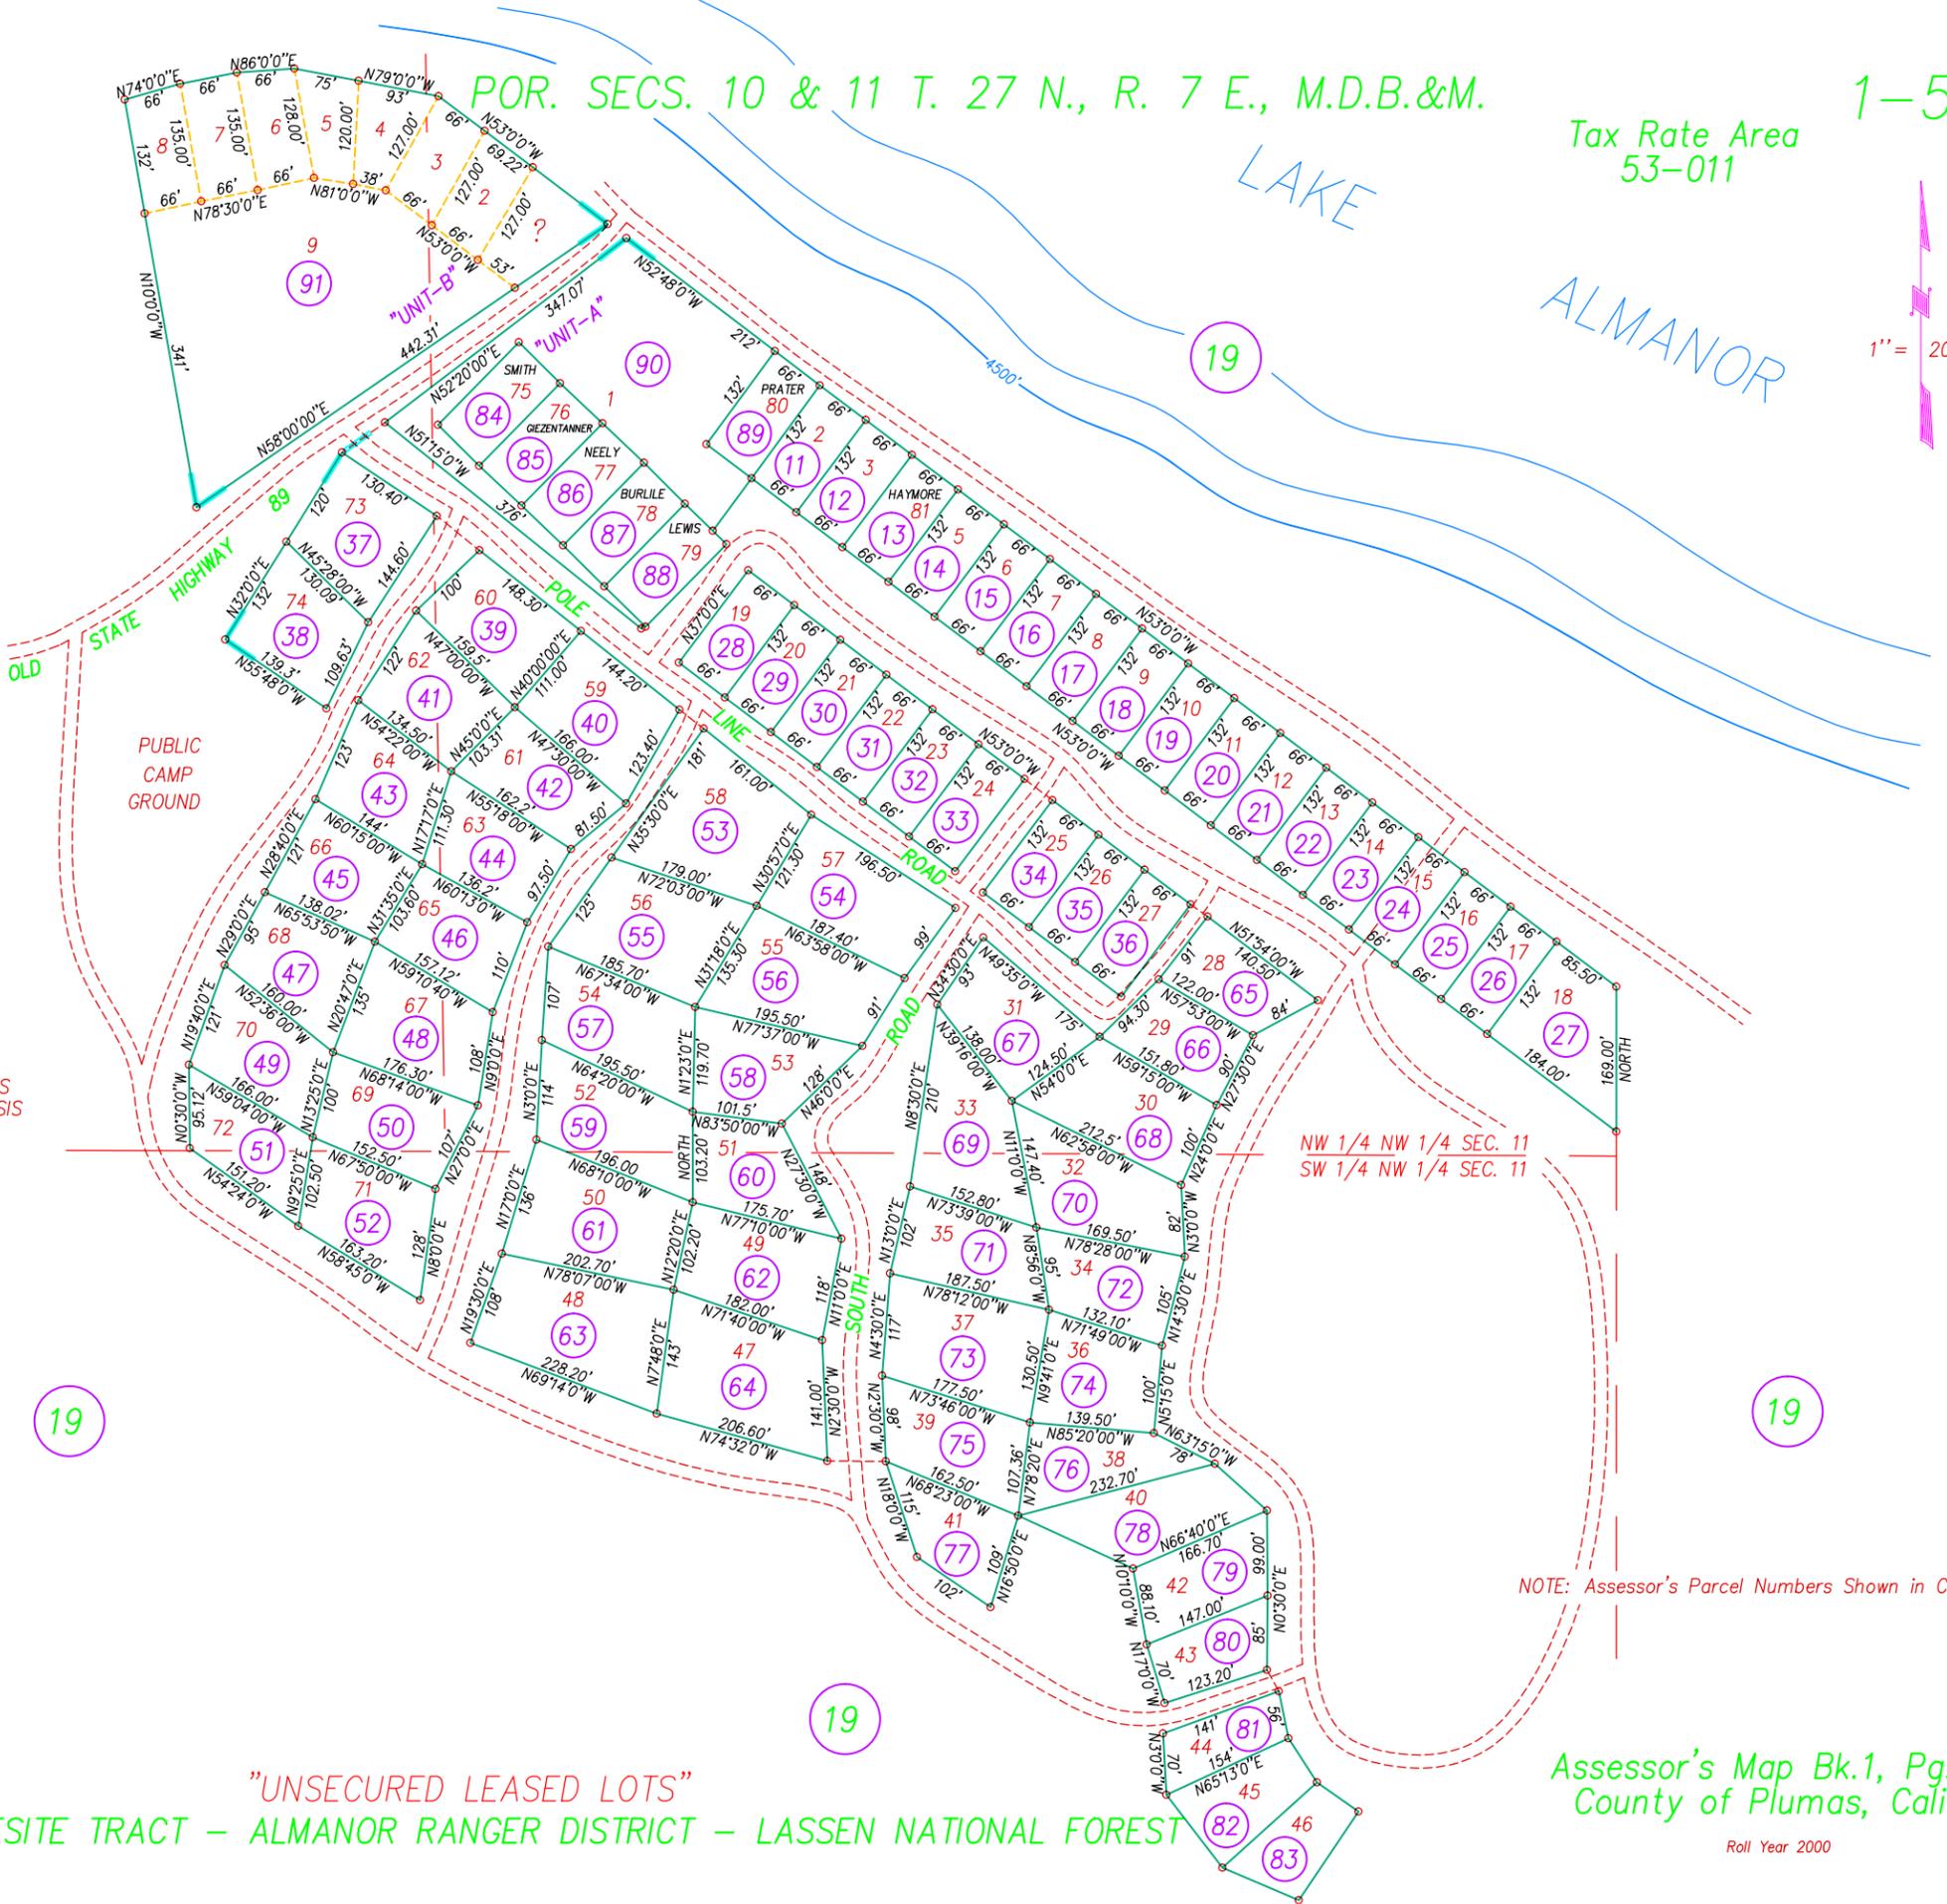

ASSESSOR'S PLATS ARE FOR GENERAL PROPERTY LOCATION AND TAX PURPOSES ONLY. THEY MAY NOT BE USED AS A BASIS FOR LEGAL PROPERTY DESCRIPTIONS.

NW 1/4 NW 1/4 SEC. 11
SW 1/4 NW 1/4 SEC. 11

NOTE: Assessor's Parcel Numbers Shown in Circles.

"UNSECURED LEASED LOTS"

ALMANOR HOMESITE TRACT - ALMANOR RANGER DISTRICT - LASSEN NATIONAL FOREST

Assessor's Map Bk.1, Pg.51
County of Plumas, Calif.

Roll Year 2000

DRAWN BY GREG WITHROW
10/5/2000
11/19/2010