


CORNER RECORD

COUNTY OF Plumas T. 24 N. R. 9 E. M.D.B. & MERIDIAN CALIFORNIA
 CORNER TYPE: GOVT. CORNER MEANDER RANCHO CONTROL OTHER
 CORNER IDENTIFICATION — DATE OF VISIT June 9, 1982

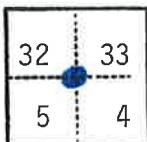

Northwest corner section 4

CORNER — LEFT AS FOUND FOUND AND TAGGED REESTABLISHED OBLITERATED CORNER REBUILT

PHYSICAL DESCRIPTION OF CORNER FOUND; EVIDENCE AND METHOD USED TO IDENTIFY OR REESTABLISH

Found $3\frac{1}{4}$ " outside diameter Brass Cap on 2" outside diameter Iron Pipe stamped.




PHYSICAL DESCRIPTION OF MONUMENTS REBUILT OR PERPETUATED

CORNER LOCATED BY P.G.&E. SURVEY
 BUT NOT VERIFIED

PACIFIC GAS AND ELECTRIC CO.
 LAND DEPT. JOB LD 4535

CALIFORNIA COORDINATE SYSTEM ORDER: FIRST SECOND THIRD
 STATIONS USED: MGS (USC & GS) STATE COUNTY OTHER STATION STATION
 ZONE ELEVATION NORTHOING (N) EASTING (E)

SKETCH: (Include reference tie or witness points, remarks and topo of area)

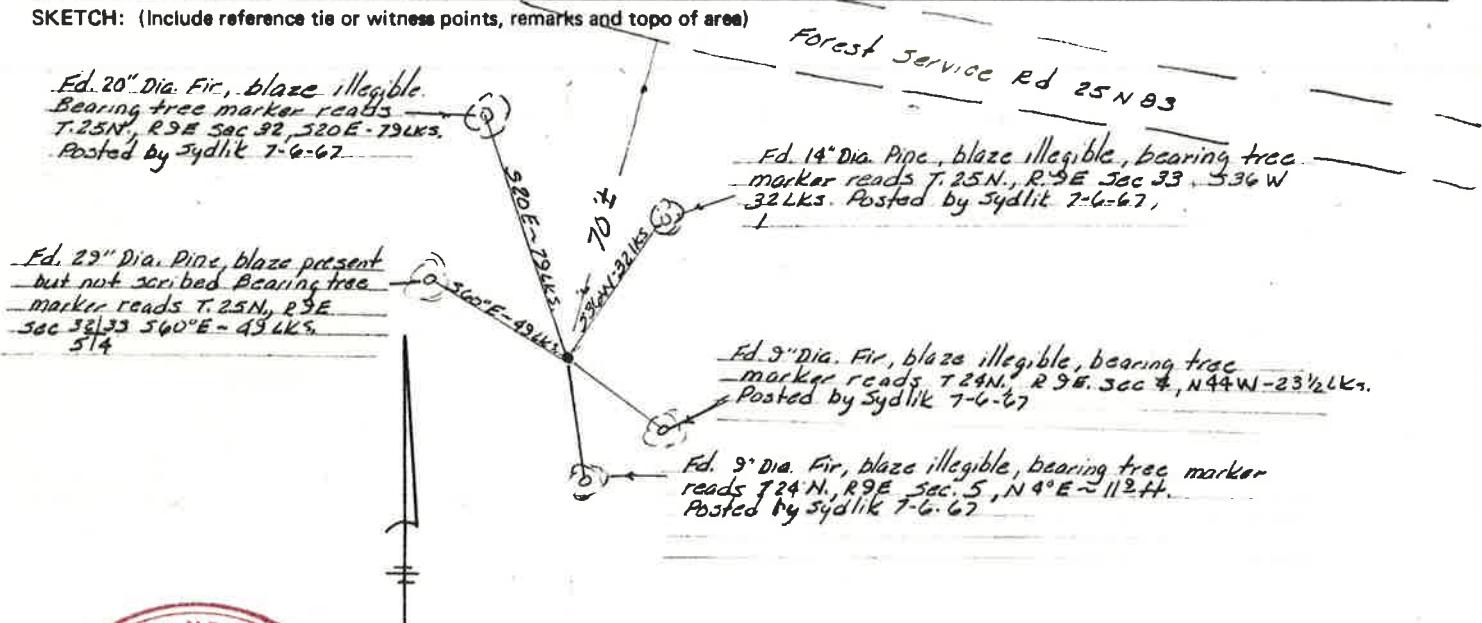

SURVEYOR'S CERTIFICATE

THIS CORNER RECORD WAS PREPARED BY ME OR UNDER MY DIRECTION IN CONFORMANCE WITH THE LAND SURVEYORS ACT

ON No. 3771 June 18 1982

SIGNED: D. Holley

U.S. or R.C.E. No. LS 3771

SEAL

COUNTY SURVEYOR'S CERTIFICATE

THE CORNER RECORD WAS RECEIVED July 1 1982
 AND EXAMINED AND FILED July 1982

BY: R. Tom Shuster RCE 30513
 TITLE: Assistant Engineer

DOCUMENT No. 29

STATEMENT ON BACK OF SHEET

YES NO