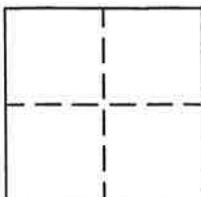


## CORNER RECORD

Document Number 134

Portion of Section 34, T. 23 N., R. 13 E., M.D.M.

County of Plumas, California

Brief Legal Description Lot 19 per 8 RS 125

## CORNER TYPE

Government Corner  Control COORDINATES  
(Optional)

N. \_\_\_\_\_

Meander  Property 

E. \_\_\_\_\_

Rancho  Other 

Zone \_\_\_\_\_ Datum \_\_\_\_\_

Date of Survey October 7, 1996

Elev. \_\_\_\_\_

Corner- Left as found  Found and tagged  Established  Reestablished  Rebuilt 

Identification and type of corner found: Evidence used to identify or procedure used to establish or reestablish the corner: Found 1/2" rebar with Plastic Cap stamped RCE 22836 at the Southwest Corner of Lot 19 per 8 RS 125 and also found the same for the Witness corner on the top of the bank of creek. Found 1/2" rebar at Southeast corner of Lot 19 as shown on 5 M 55, all points shown on attached sketch.

A description of the physical condition of the monument as found and as set or reset: Set 5/8" rebar with Aluminum cap stamped LS 2843, at record position for the Northwest and Southeast corner of Lot 19 as shown on 8 RS 125, all shown on attached sketch.

## SURVEYOR'S STATEMENT

This Corner Record was prepared by me or under my direction in conformance with the Land Surveyors' Act on October 29, 1996.

Signed John W. Hamby L.S. 2843  
John W. Hamby



## COUNTY SURVEYOR'S STATEMENT

This Corner Record was received 12/9 1996 and examined and filed 12/17 1996.


Signed R. Tom Shuster Title Co. Surveyor



County Surveyor's Comment \_\_\_\_\_

Note: All Bearings and Distances shown  
are record per 5 m 55 & 8 RS 125

Found 1/2" rebar with Plastic Cap  
stamped RCE 22836, per 8 RS 125

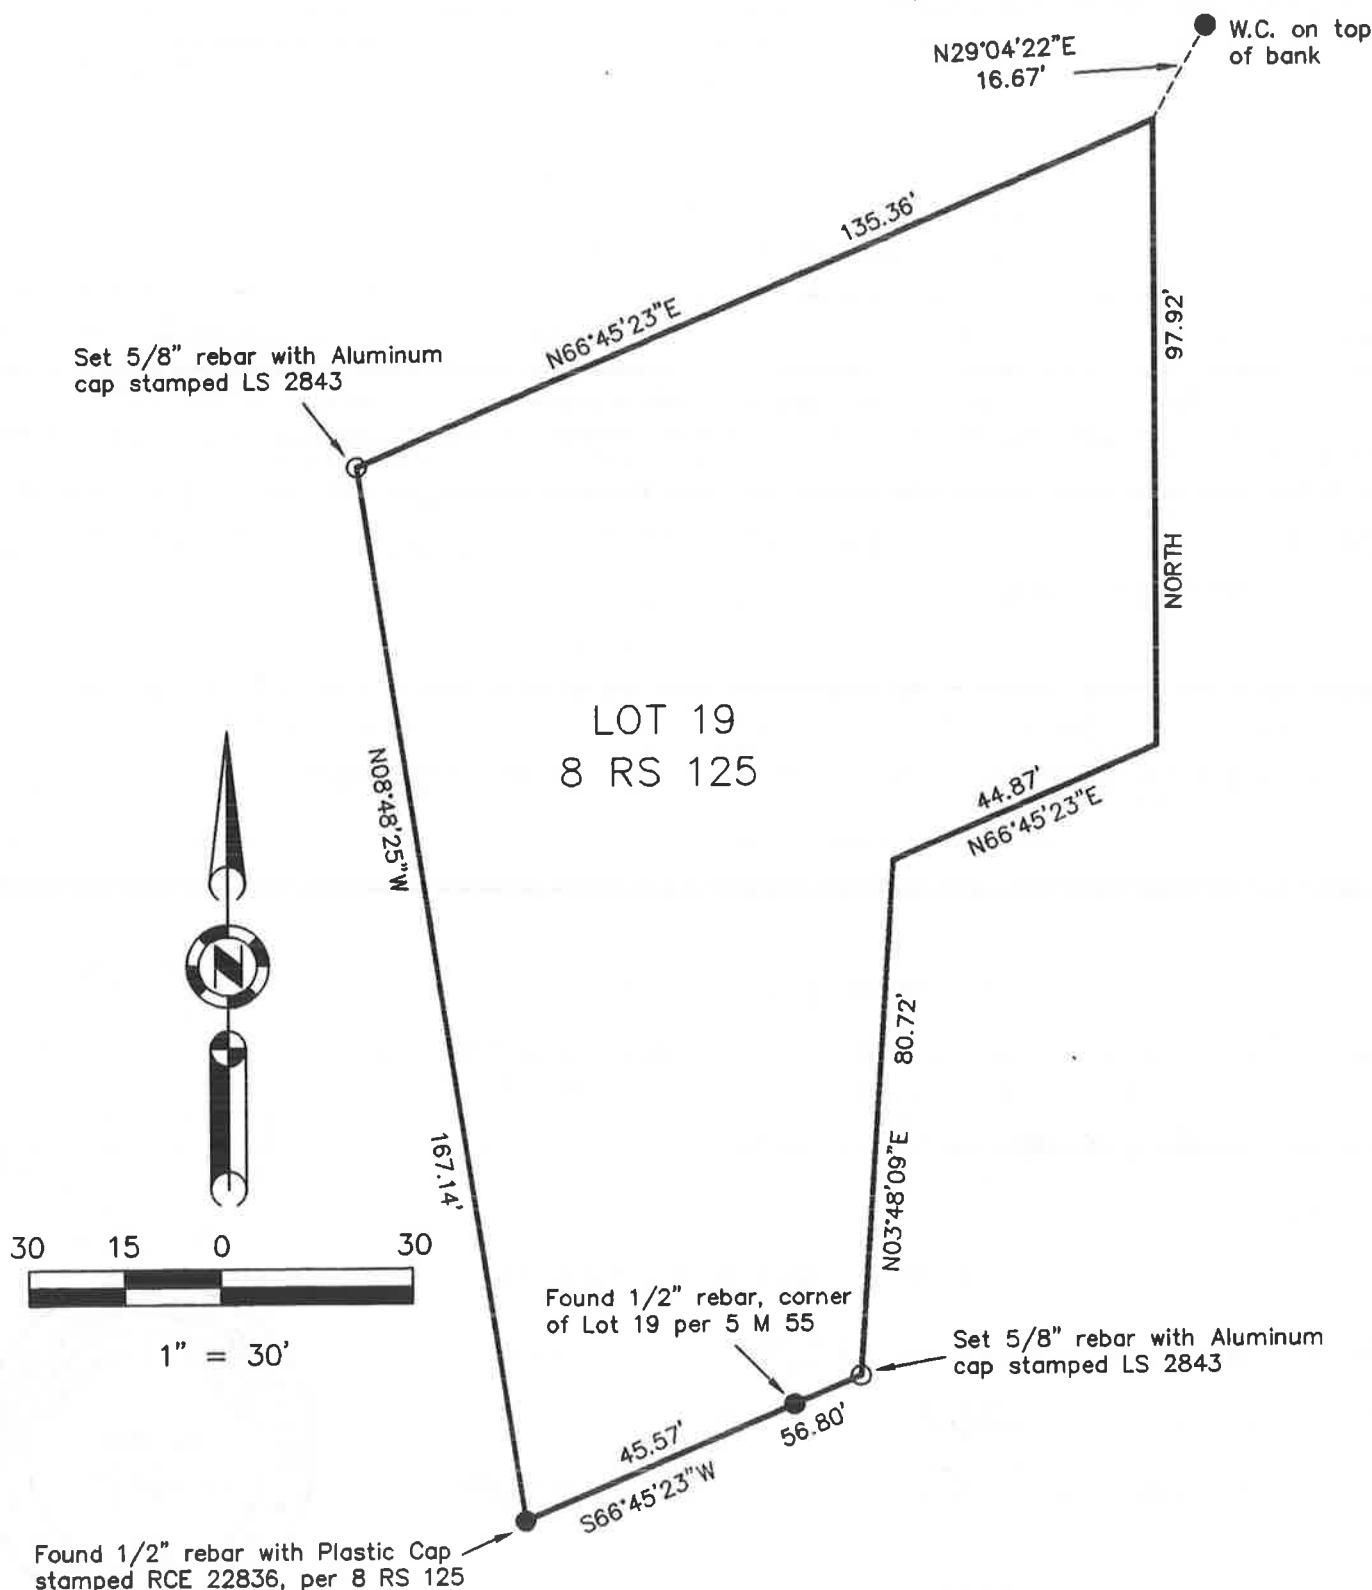

Found 1/2" rebar with Plastic Cap  
stamped RCE 22836, per 8 RS 125

Hamby Surveying Inc.  
P.O. Box 1209  
Portola, CA 96122  
(916) 832-5571

96068CR