


## CORNER RECORD

Document Number 238

Section 36, T.23N.R.13E. M.D.M. County of Plumas, California  
 Brief Legal Description Block 51 Second North Addition to Portola Townsite

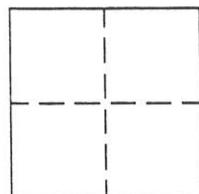

## CORNER TYPE

Government Corner  Control   
 Meander  Property   
 Rancho  Other   
 Date of Survey June 12, 2003

COORDINATES  
(Optional)

N. \_\_\_\_\_  
 E. \_\_\_\_\_  
 Zone \_\_\_\_\_ Datum \_\_\_\_\_  
 Elev. \_\_\_\_\_

Corner— Left as found  Found and tagged  Established  Reestablished  Rebuilt


Identification and type of corner found: Evidence used to identify or procedure used to establish or reestablish the corner:  
Found points indicated in good condition as indicated on 8 RS 139.

A description of the physical condition of the monument as found and as set or reset: Set 5/8" rebar with aluminum cap stamped LS 2843 as shown on attached sketch.

## SURVEYOR'S STATEMENT

This Corner Record was prepared by me or under my direction in conformance with the Land Surveyors' Act on June 12, 2003.

Signed John W. Hamby L.S. 2843  
 John W. Hamby

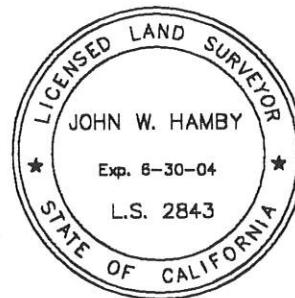

## COUNTY SURVEYOR'S STATEMENT


This Corner Record was received June 16 2003 and examined and filed 7-8 2003.

Signed R. Tom Slawter Title Plumas County Surveyor



County Surveyor's Comment \_\_\_\_\_

- FOUND Rebar with Plastic Cap LS 2843
- FOUND 3/4" Iron Pipe
- FOUND Bolt tagged LS 2843
- SET 5/8" Rebar & Aluminum Cap LS 2843
- Point not found or set
- (R1) Record per 8 RS 139

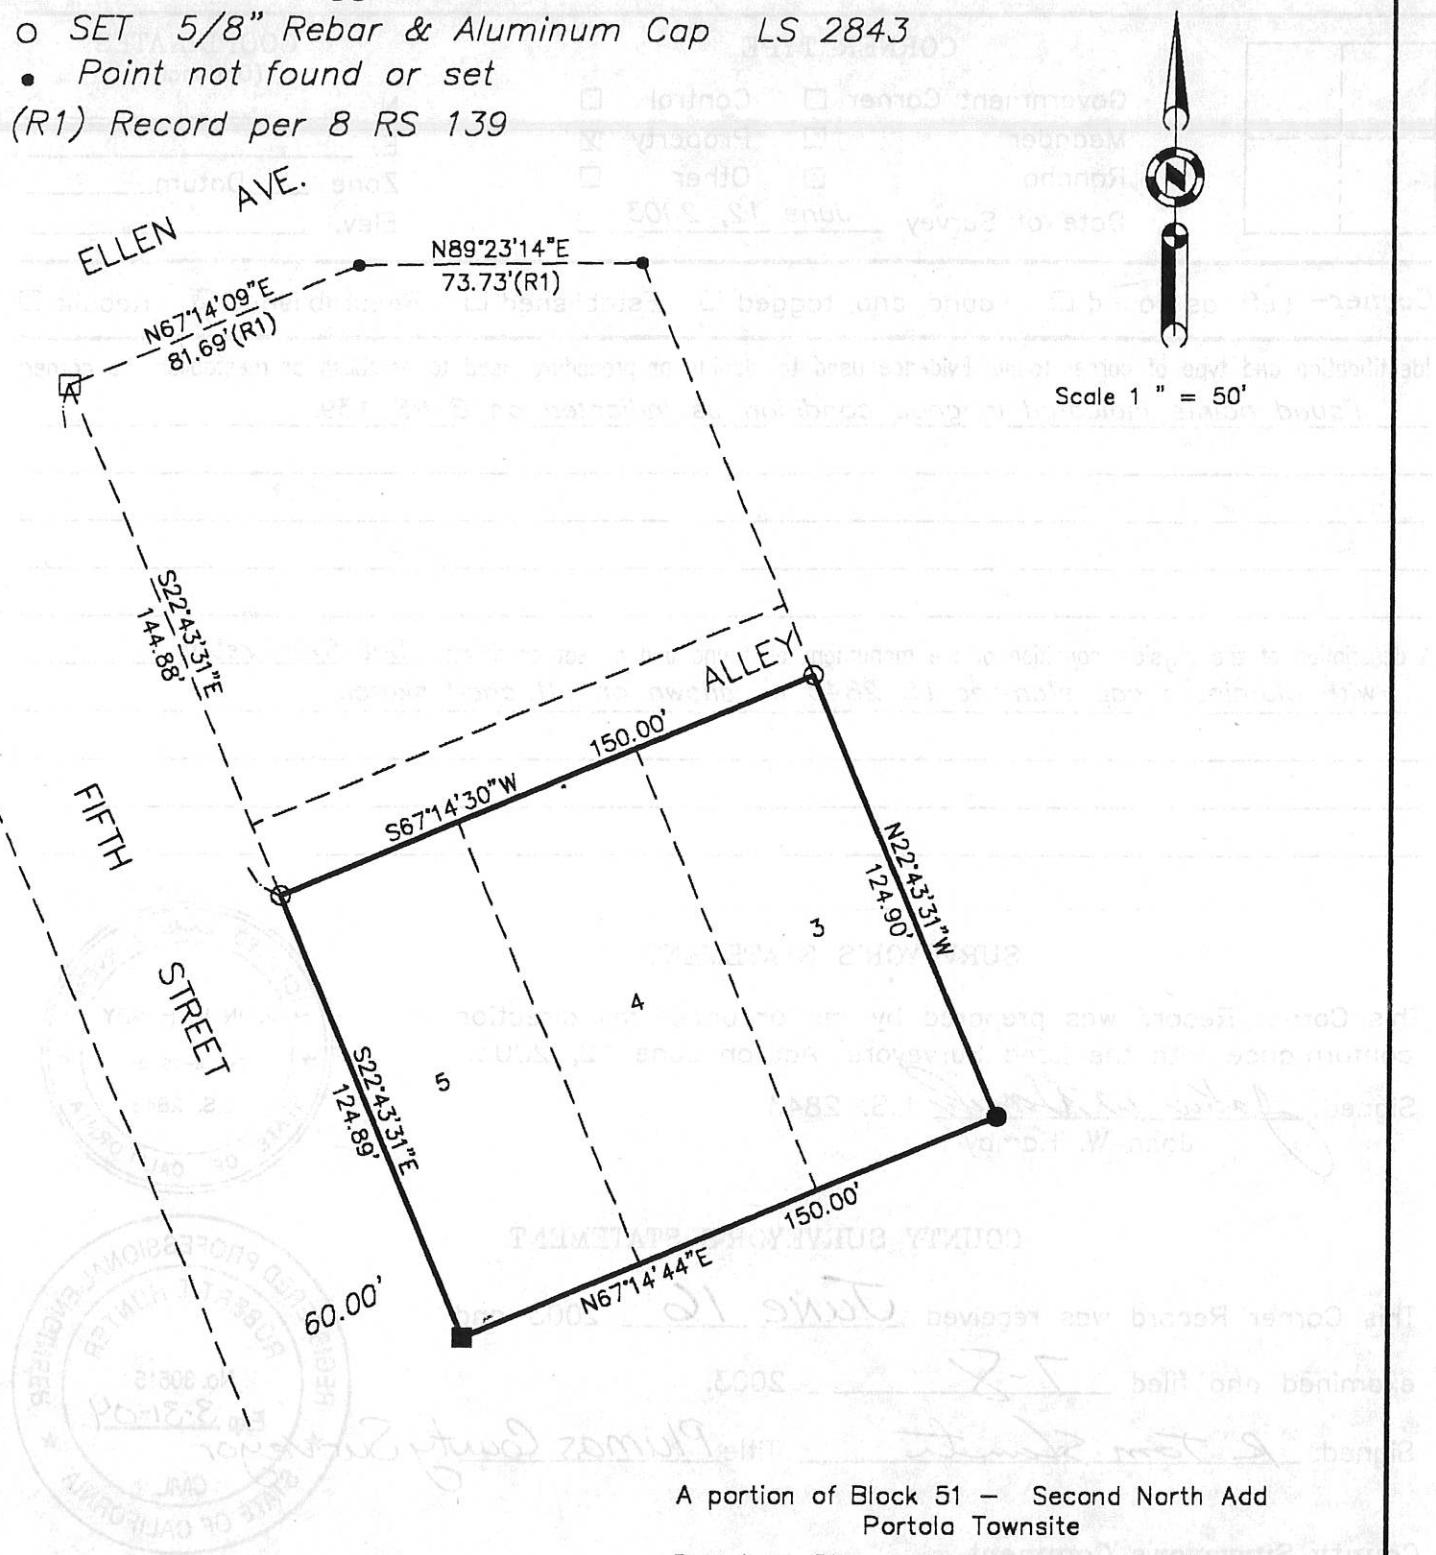

Hamby Surveying Inc.  
P.O. Box 1209  
Portola, CA 96122  
(530) 832-5571