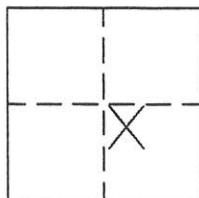


CORNER RECORD

Document Number 254IN THE SE 1/4 OF SECTION 3, T. 26 N., R. 9 E., M.D.M. County of PLUMAS, CaliforniaBrief Legal Description 230 KINDER AVE, GREENVILLE, CA. 95947.

CORNER TYPE

Government Corner Control
 Meander Property
 Rancho Other
 Date of Survey July 2003

COORDINATES
(Optional)

N. _____
 E. _____
 Zone _____ Datum _____
 Elev. _____

Corner— Left as found Found and tagged Established Reestablished Rebuilt

Identification and type of corner found: Evidence used to identify or procedure used to establish or reestablish the corner:

Found points as shown and described on attached sketch and as shown on 9 PM 142 and 10 PM 19.


A description of the physical condition of the monument as found and as set or reset:

Found points as described and in good condition. Points set as shown on attached sketch.

SURVEYOR'S STATEMENT

This Corner Record was prepared by me or under my direction in conformance with the Land Surveyors' Act on July 11, 2003.

Signed John W. Hamby L.S. 2843
 John W. Hamby

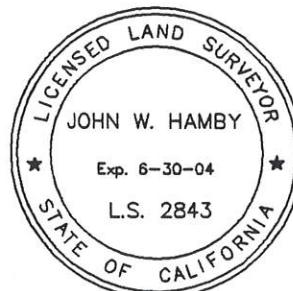

COUNTY SURVEYOR'S STATEMENT


This Corner Record was received January 7 2003 and 2004

examined and filed January 16 2003, 2004

Signed R. Tom Shumate Title Plumas Co. Engineer



County Surveyor's Comment _____

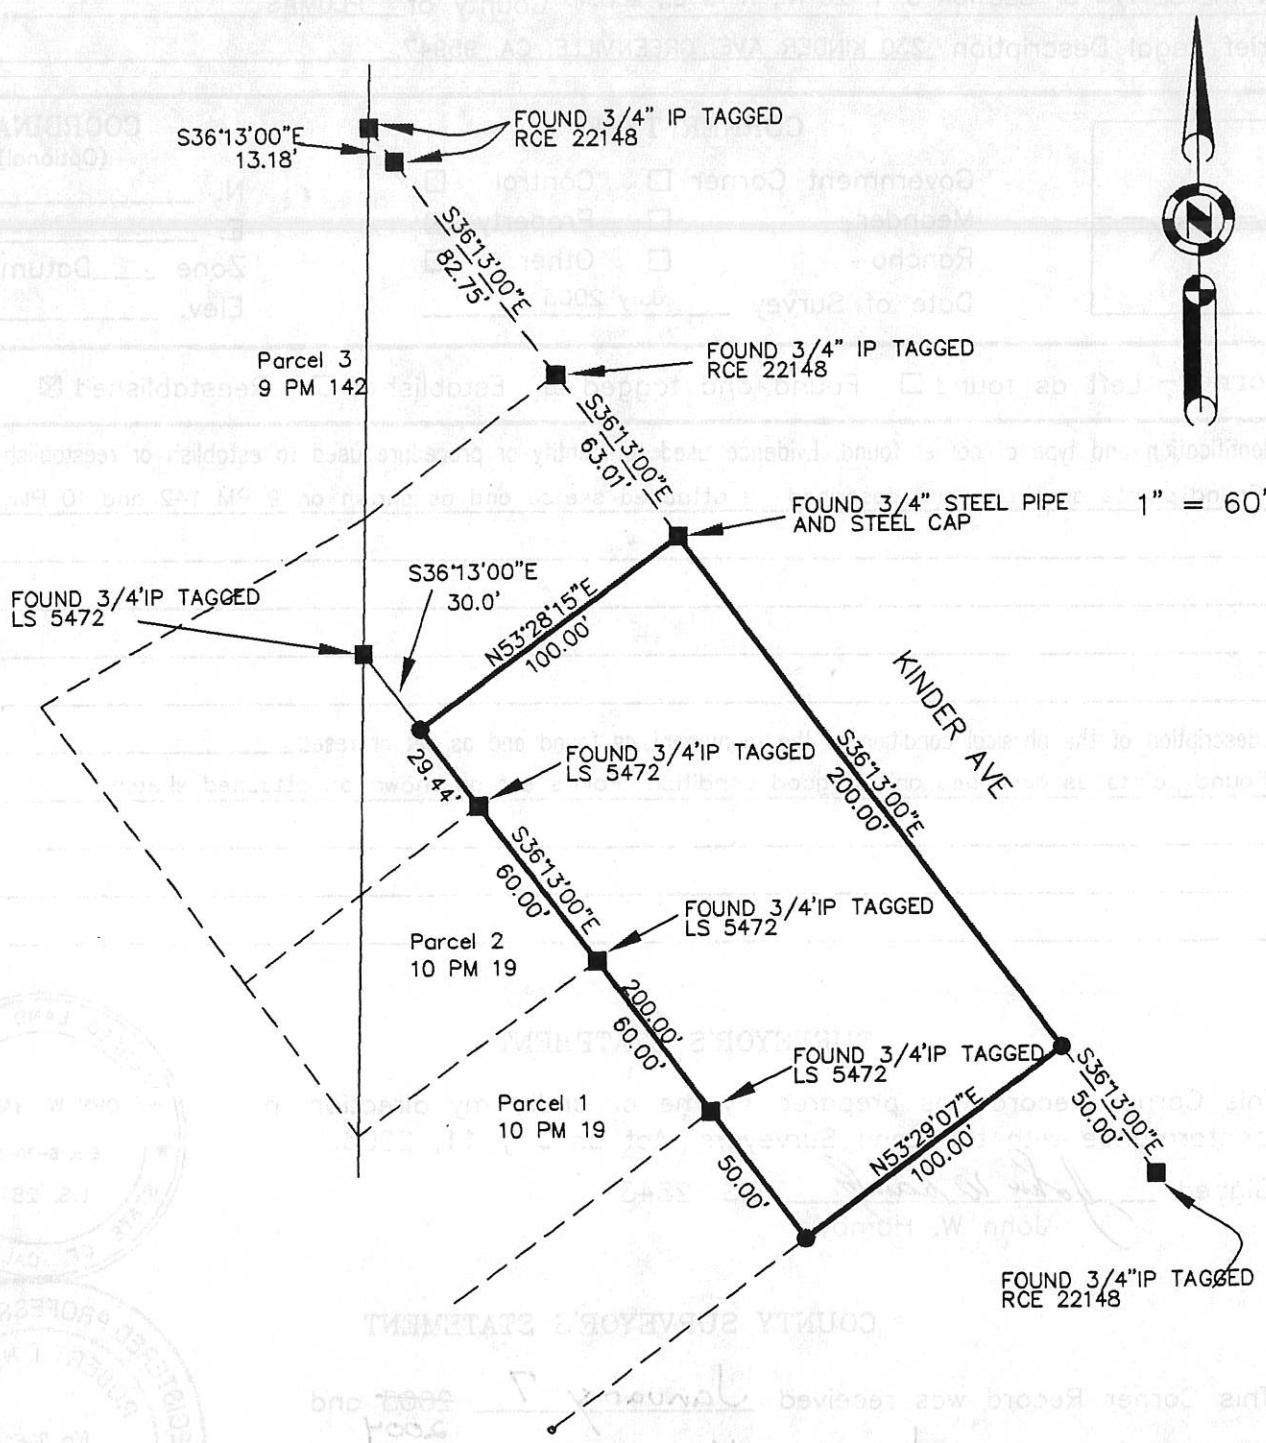

LEGEND

- FOUND point as described per 9 PM 142 & 10 PM 19.
- SET 5/8" Rebar & Aluminum Cap LS 2843
- Nothing found or set

Hamby Surveying Inc.
P.O. Box 1209
Portola, CA 96122
(530) 832-5571