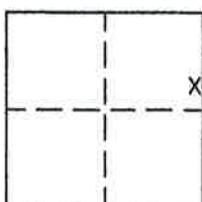


## CORNER RECORD

Document Number 368

Portion of Section 36, T.23 N., R. 13 E., M.D.M.

City of Portola, County of Plumas, California

Brief Legal Description Most Easterly corner of Parcel 1, 9 PM 51

## CORNER TYPE

Government Corner  Control COORDINATES  
(Optional)

N. \_\_\_\_\_

Meander  Property 

E. \_\_\_\_\_

Rancho  Other 

Zone \_\_\_\_\_ Datum \_\_\_\_\_

Date of Survey March 20, 2008

Elev. \_\_\_\_\_

Corner— Left as found  Found and tagged  Established  Reestablished  Rebuilt 

Identification and type of corner found: Evidence used to identify or procedure used to establish or reestablish the corner:


Found 1" bolts on Northerly side of Meadow Way shown in 9 PM 51 from which I set the most Easterly corner of Parcel 1 as shown on attached sketch.A description of the physical condition of the monument as found and as set or reset: Set 5/8" rebar with Aluminum Cap stamped LS 5620 at most Easterly corner of Parcel 1 in record position as shown on attached sketch.

## SURVEYOR'S STATEMENT

This Corner Record was prepared by me or under my direction in conformance with the Land Surveyors' Act on March 20, 2008


Signed John L. Owen L.S. 5620  
John L. Owen

## COUNTY SURVEYOR'S STATEMENT

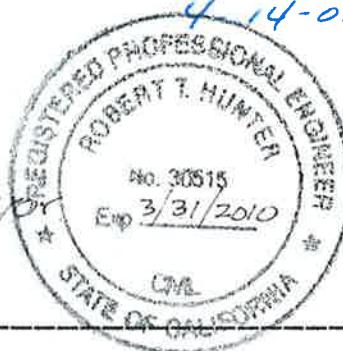This Corner Record was received March 24, 2008 and  
examined and filed April 28<sup>th</sup> 2008.Signed R. Tom Shuster Title County Surveyor

County Surveyor's Comment \_\_\_\_\_

Note: Bearings and distances shown are record per 9 PM 51

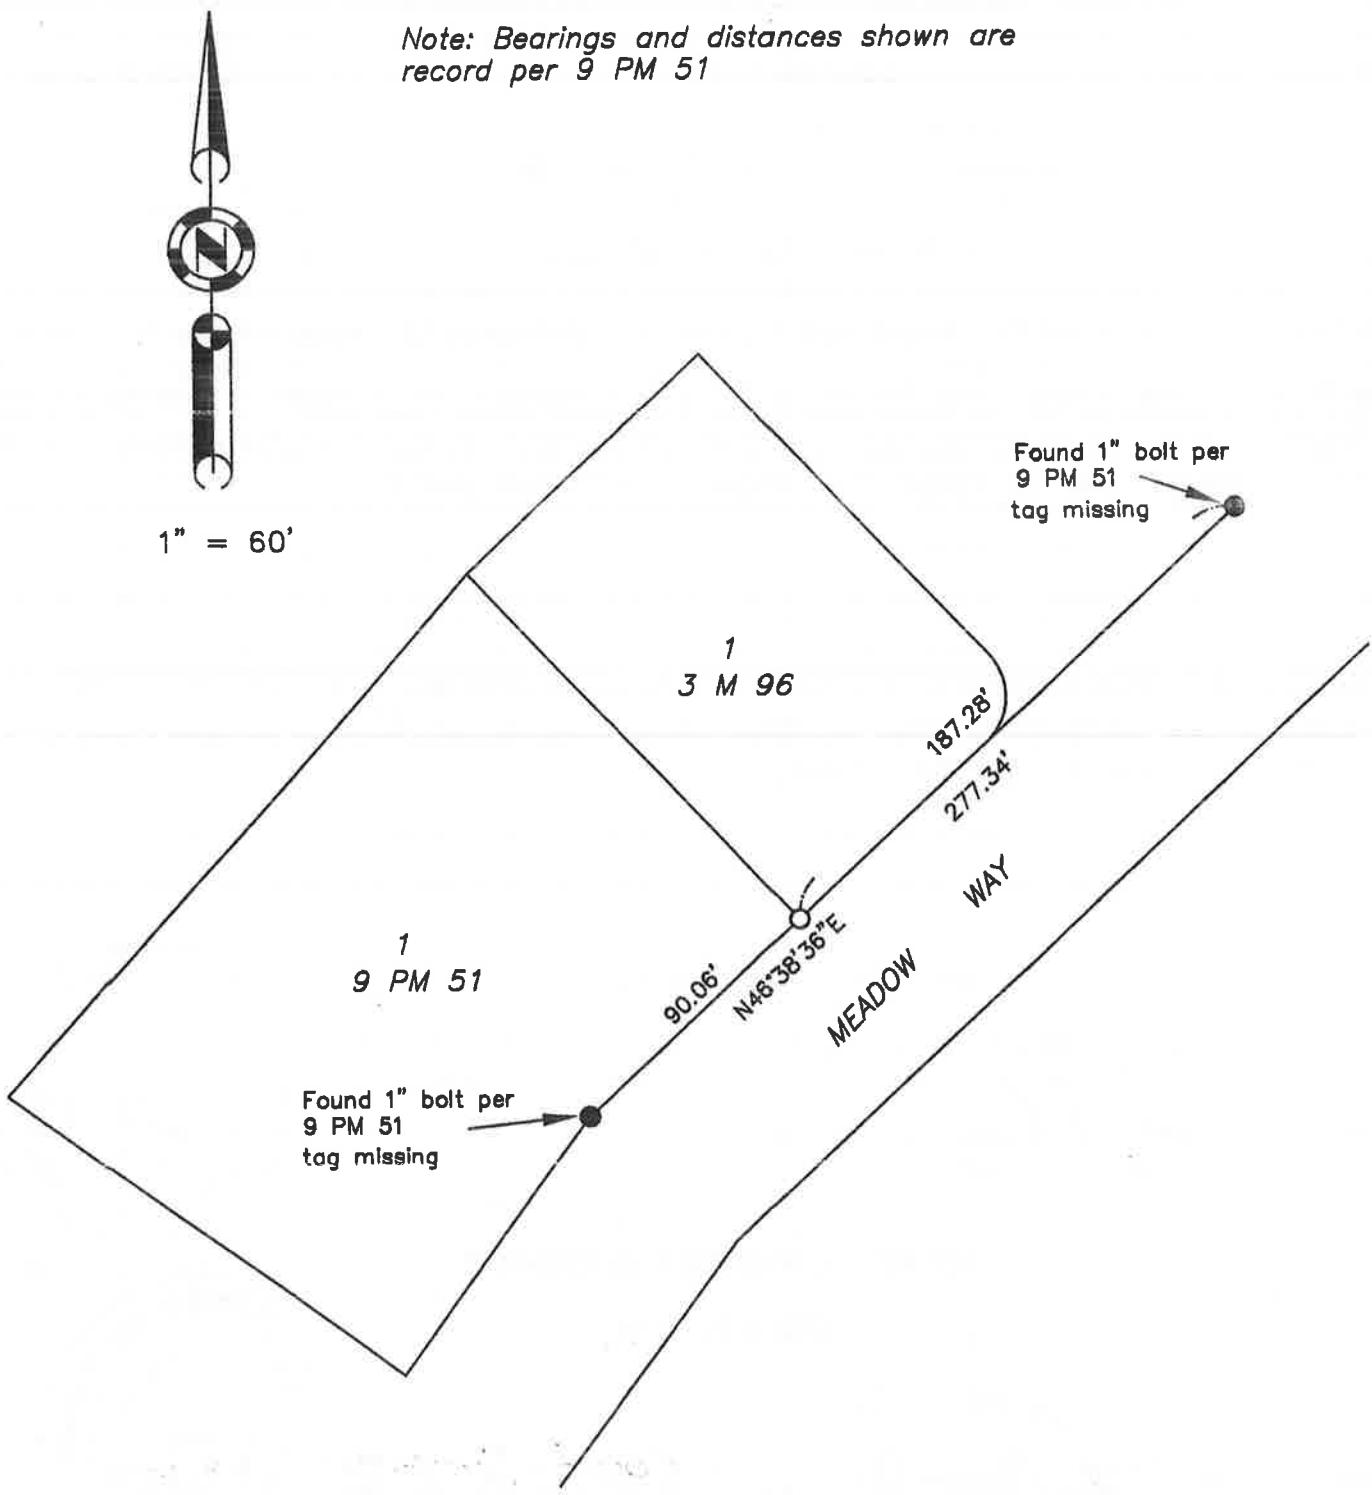

## LEGEND

- FOUND point as shown
- SET 5/8" rebar with Aluminum Cap LS 5620