
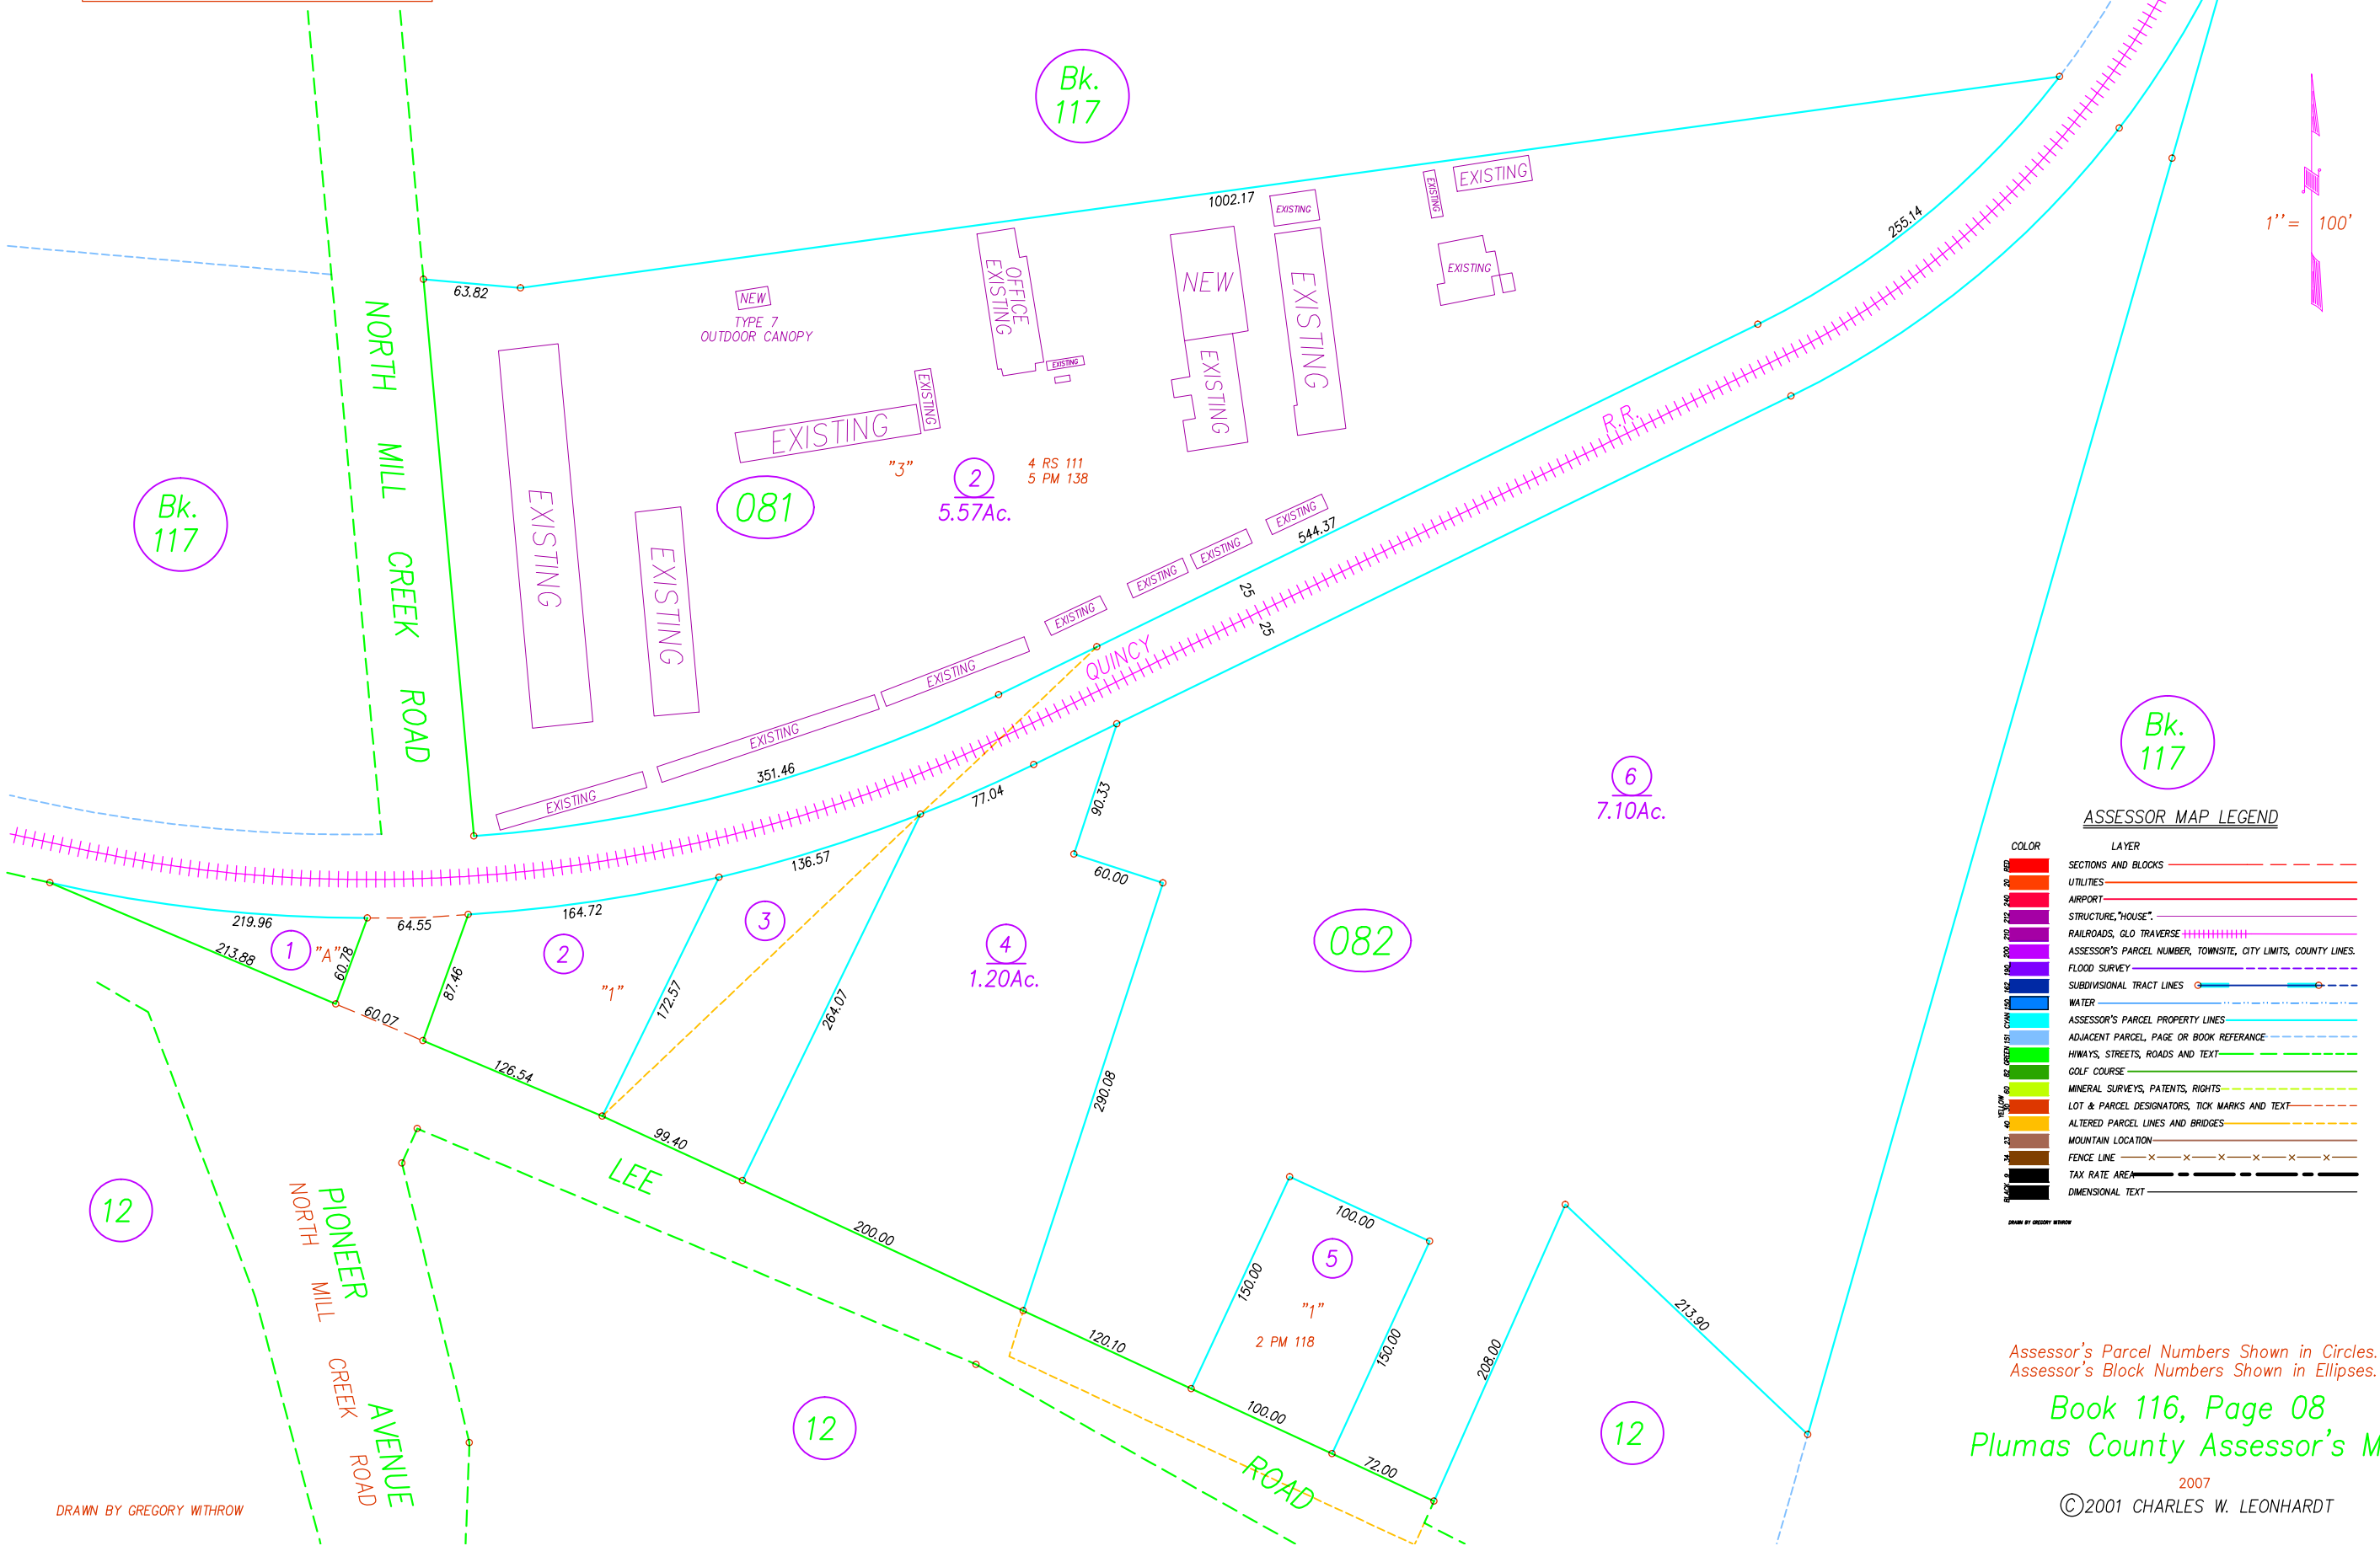


NOTE: ALL INFORMATION SHOWN ON ASSESSOR  
PARCEL MAPS ARE FOR ASSESSOR'S OFFICE USE  
AND DO NOT NECESSARILY CONSTITUTE LEGAL  
LOTS. NO LIABILITY IS ASSUMED FOR THE  
ACCURACY OF THE DATA SHOWN.

POR. SEC. 18, T. 24 N., R. 10 E., M.D.B.&M.

Tax Rate Area  
53-010

116-08

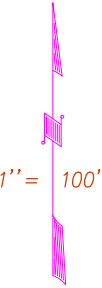

ASSESSOR MAP LEGEND

COLOR	LAYER
SECTION 18	SECTIONS AND BLOCKS
SECTION 19	UTILITIES
SECTION 20	AIRPORT
SECTION 21	STRUCTURE, "HOUSE"
SECTION 22	RAILROADS, GLO TRAVERSE
SECTION 23	ASSESSOR'S PARCEL NUMBER, TOWNSITE, CITY LIMITS, COUNTY LINES
SECTION 24	FLOOD SURVEY
SECTION 25	SUBDIVISIONAL TRACT LINES
SECTION 26	WATER
SECTION 27	ASSESSOR'S PARCEL PROPERTY LINES
SECTION 28	ADJACENT PARCEL, PAGE OR BOOK REFERENCE
SECTION 29	HWAYS, STREETS, ROADS AND TEXT
SECTION 30	GOLF COURSE
SECTION 31	MINERAL SURVEYS, PATENTS, RIGHTS
SECTION 32	LOT & PARCEL DESIGNATORS, TICK MARKS AND TEXT
SECTION 33	ALTERED PARCEL LINES AND BRIDGES
SECTION 34	MOUNTAIN LOCATION
SECTION 35	FENCE LINE
SECTION 36	TAX RATE AREA
SECTION 37	DIMENSIONAL TEXT

Assessor's Parcel Numbers Shown in Circles.  
Assessor's Block Numbers Shown in Ellipses.

Book 116, Page 08  
Plumas County Assessor's Map

2007  
©2001 CHARLES W. LEONHARDT

DRAWN BY GREGORY WITHROW