


ASSESSOR MAP LEGEND

COLOR	LAYER
RED	SECTIONS AND BLOCKS
ORANGE	UTILITIES
PURPLE	AIRPORT
STRUCTURE, "HOUSE"	STRUCTURE, "HOUSE"
RAILROADS, GLO TRAVERSE	RAILROADS, GLO TRAVERSE
PURPLE	ASSESSOR'S PARCEL NUMBER, TOWNSITE, CITY LIMITS, COUNTY LINES
FLOOD SURVEY	FLOOD SURVEY
SUBDIVISIONAL TRACT LINES	SUBDIVISIONAL TRACT LINES
WATER	WATER
CYAN (151)	ASSESSOR'S PARCEL PROPERTY LINES
ADJACENT PARCEL, PAGE OR BOOK REFERENCE	ADJACENT PARCEL, PAGE OR BOOK REFERENCE
HIWAYS, STREETS, ROADS AND TEXT	HIWAYS, STREETS, ROADS AND TEXT
GOLF COURSE	GOLF COURSE
MINER'S SURVEYS, PATENTS, RIGHTS	MINER'S SURVEYS, PATENTS, RIGHTS
LOT & PARCEL DESIGNATORS, TICK MARKS AND TEXT	LOT & PARCEL DESIGNATORS, TICK MARKS AND TEXT
ALTERED PARCEL LINES AND BRIDGES	ALTERED PARCEL LINES AND BRIDGES
MOUNTAIN LOCATION	MOUNTAIN LOCATION
FENCE LINE	FENCE LINE
TAX RATE AREA	TAX RATE AREA
DIMENSIONAL TEXT	DIMENSIONAL TEXT

1" = 100'
1" = 100'

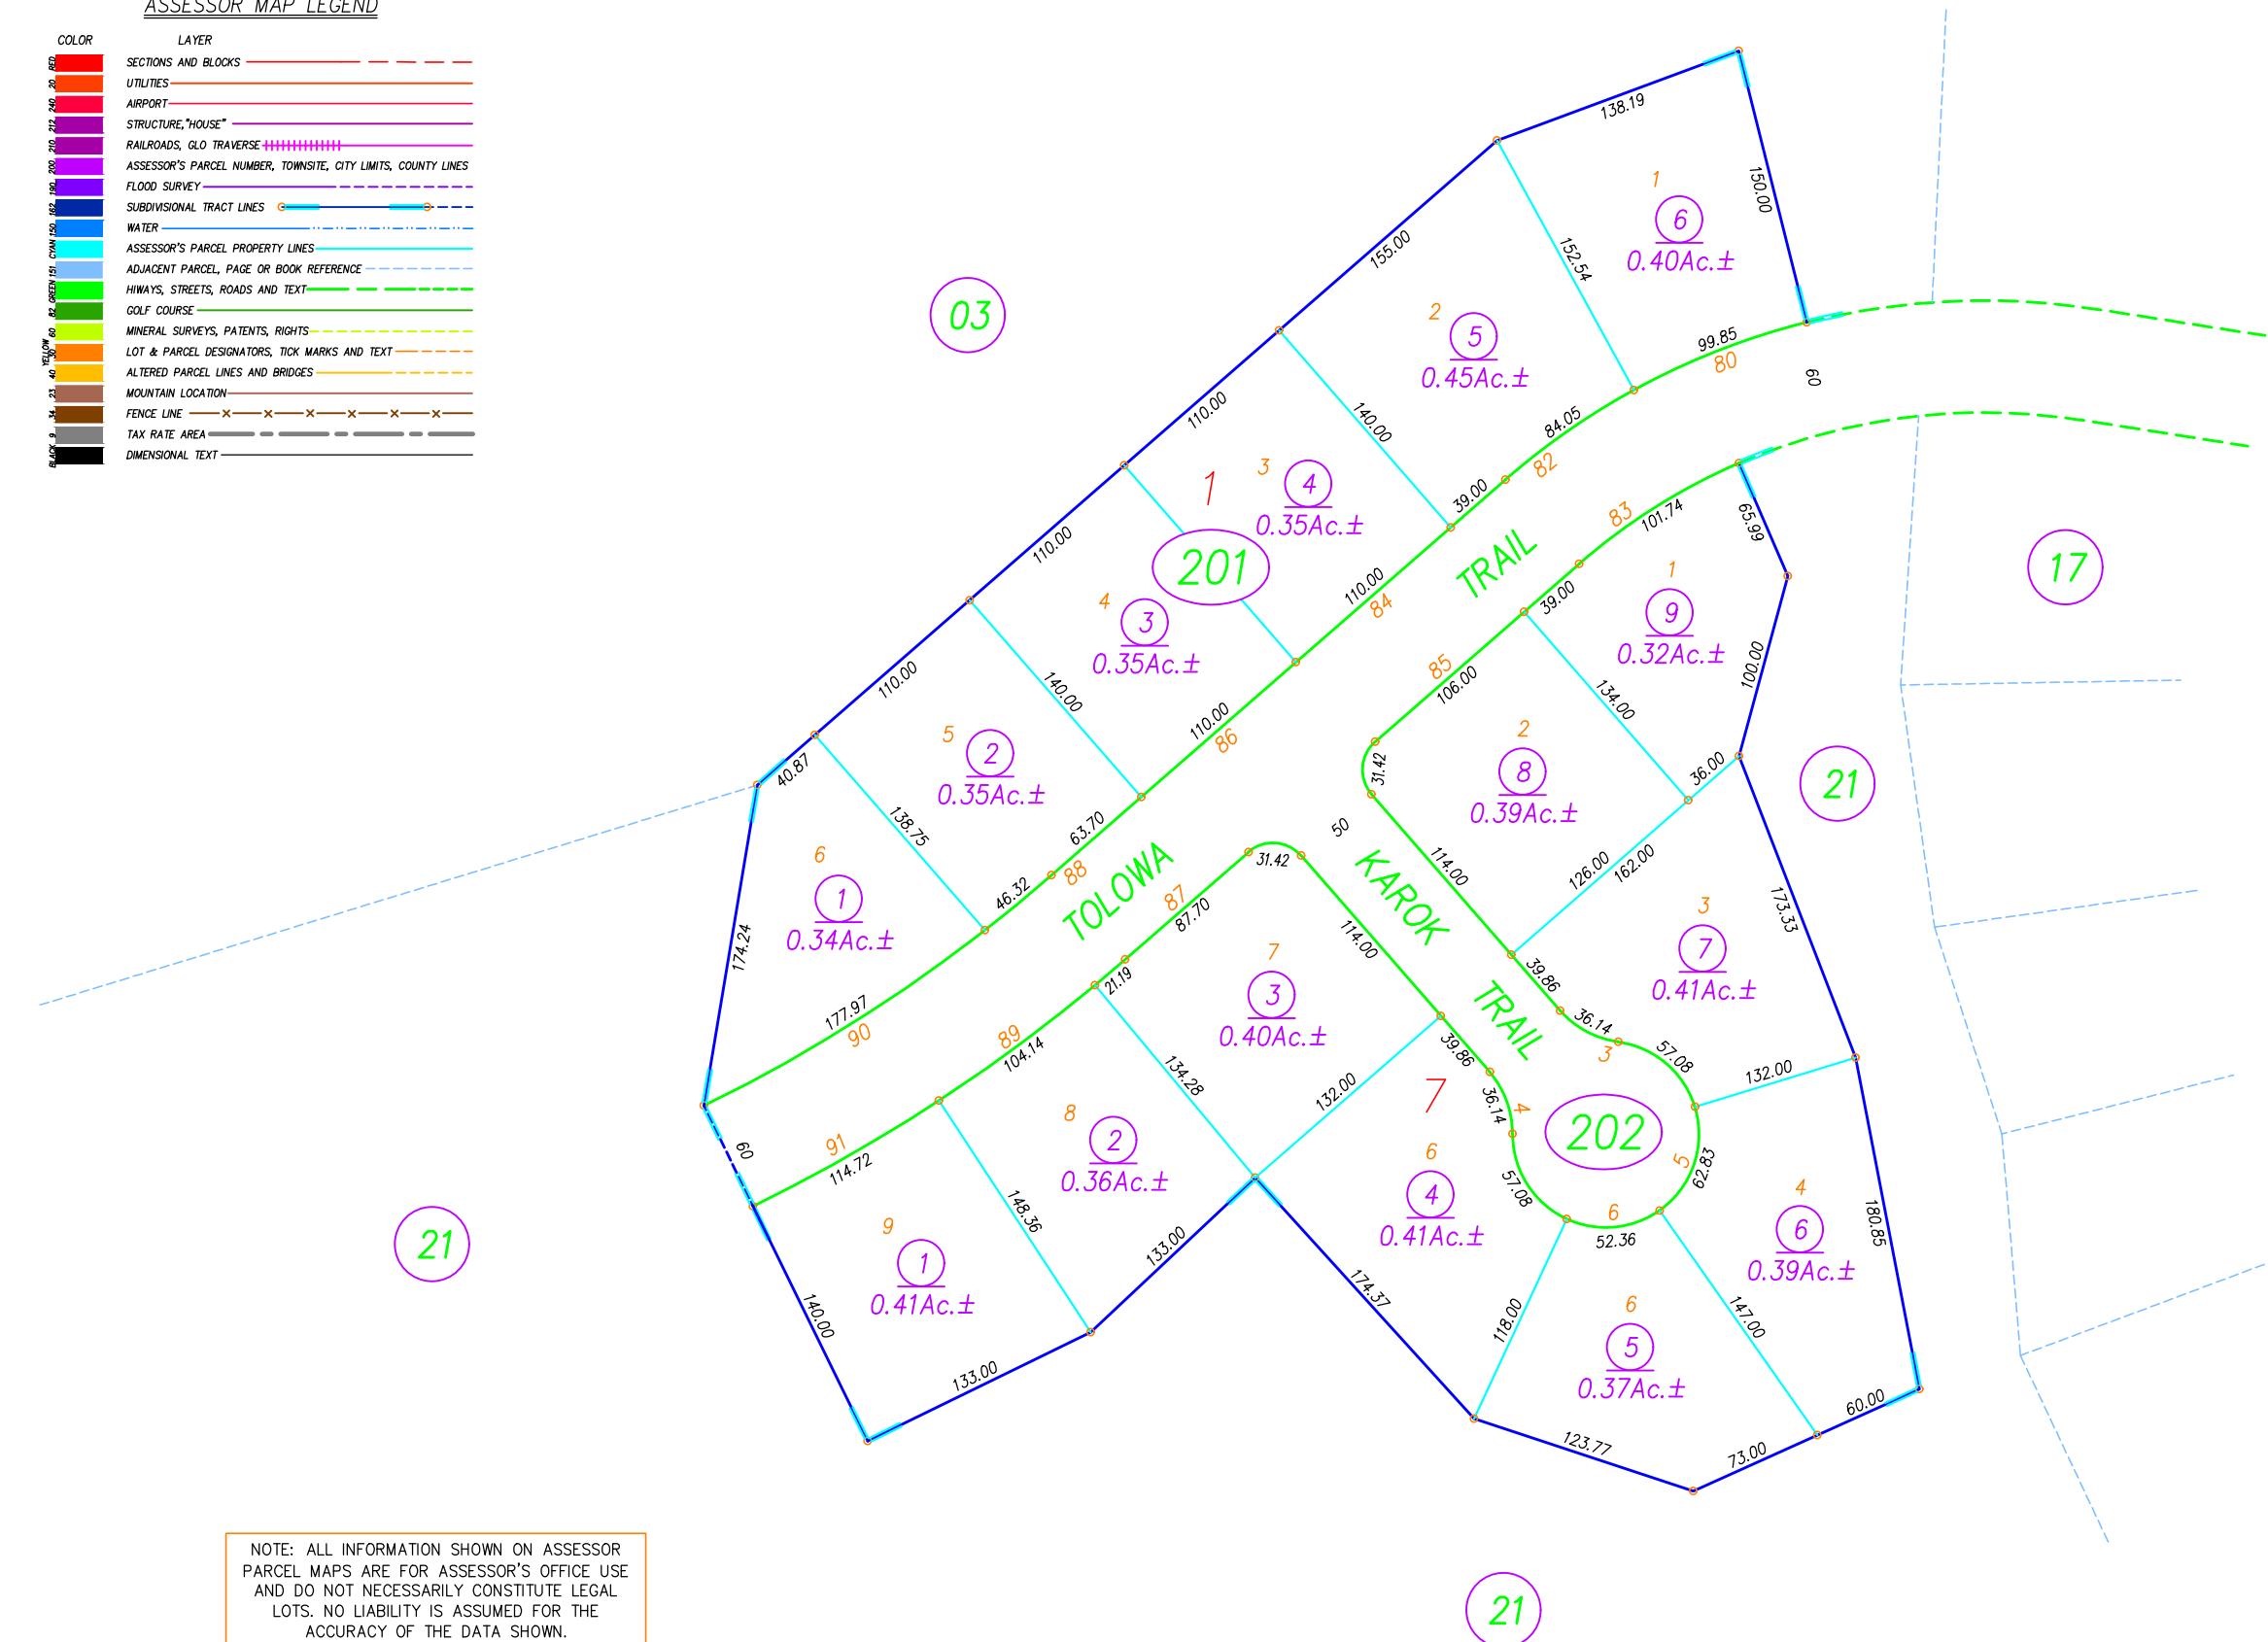

Assessor's Parcel Numbers Shown in Circles.
Assessor's Block Numbers Shown in Ellipses.

Book 130, Page 20
Plumas County Assessor's Map
2017