

POR. SEC. 23, T. 22 N., R. 12 E., M.D.B.&M.

Tax Rate Area  
53-056


130-40

STATE HIGHWAY 89

1" = 100'

ASSESSOR MAP LEGEND

COLOR	LAYER
Red	SECTIONS AND BLOCKS
Orange	UTILITIES

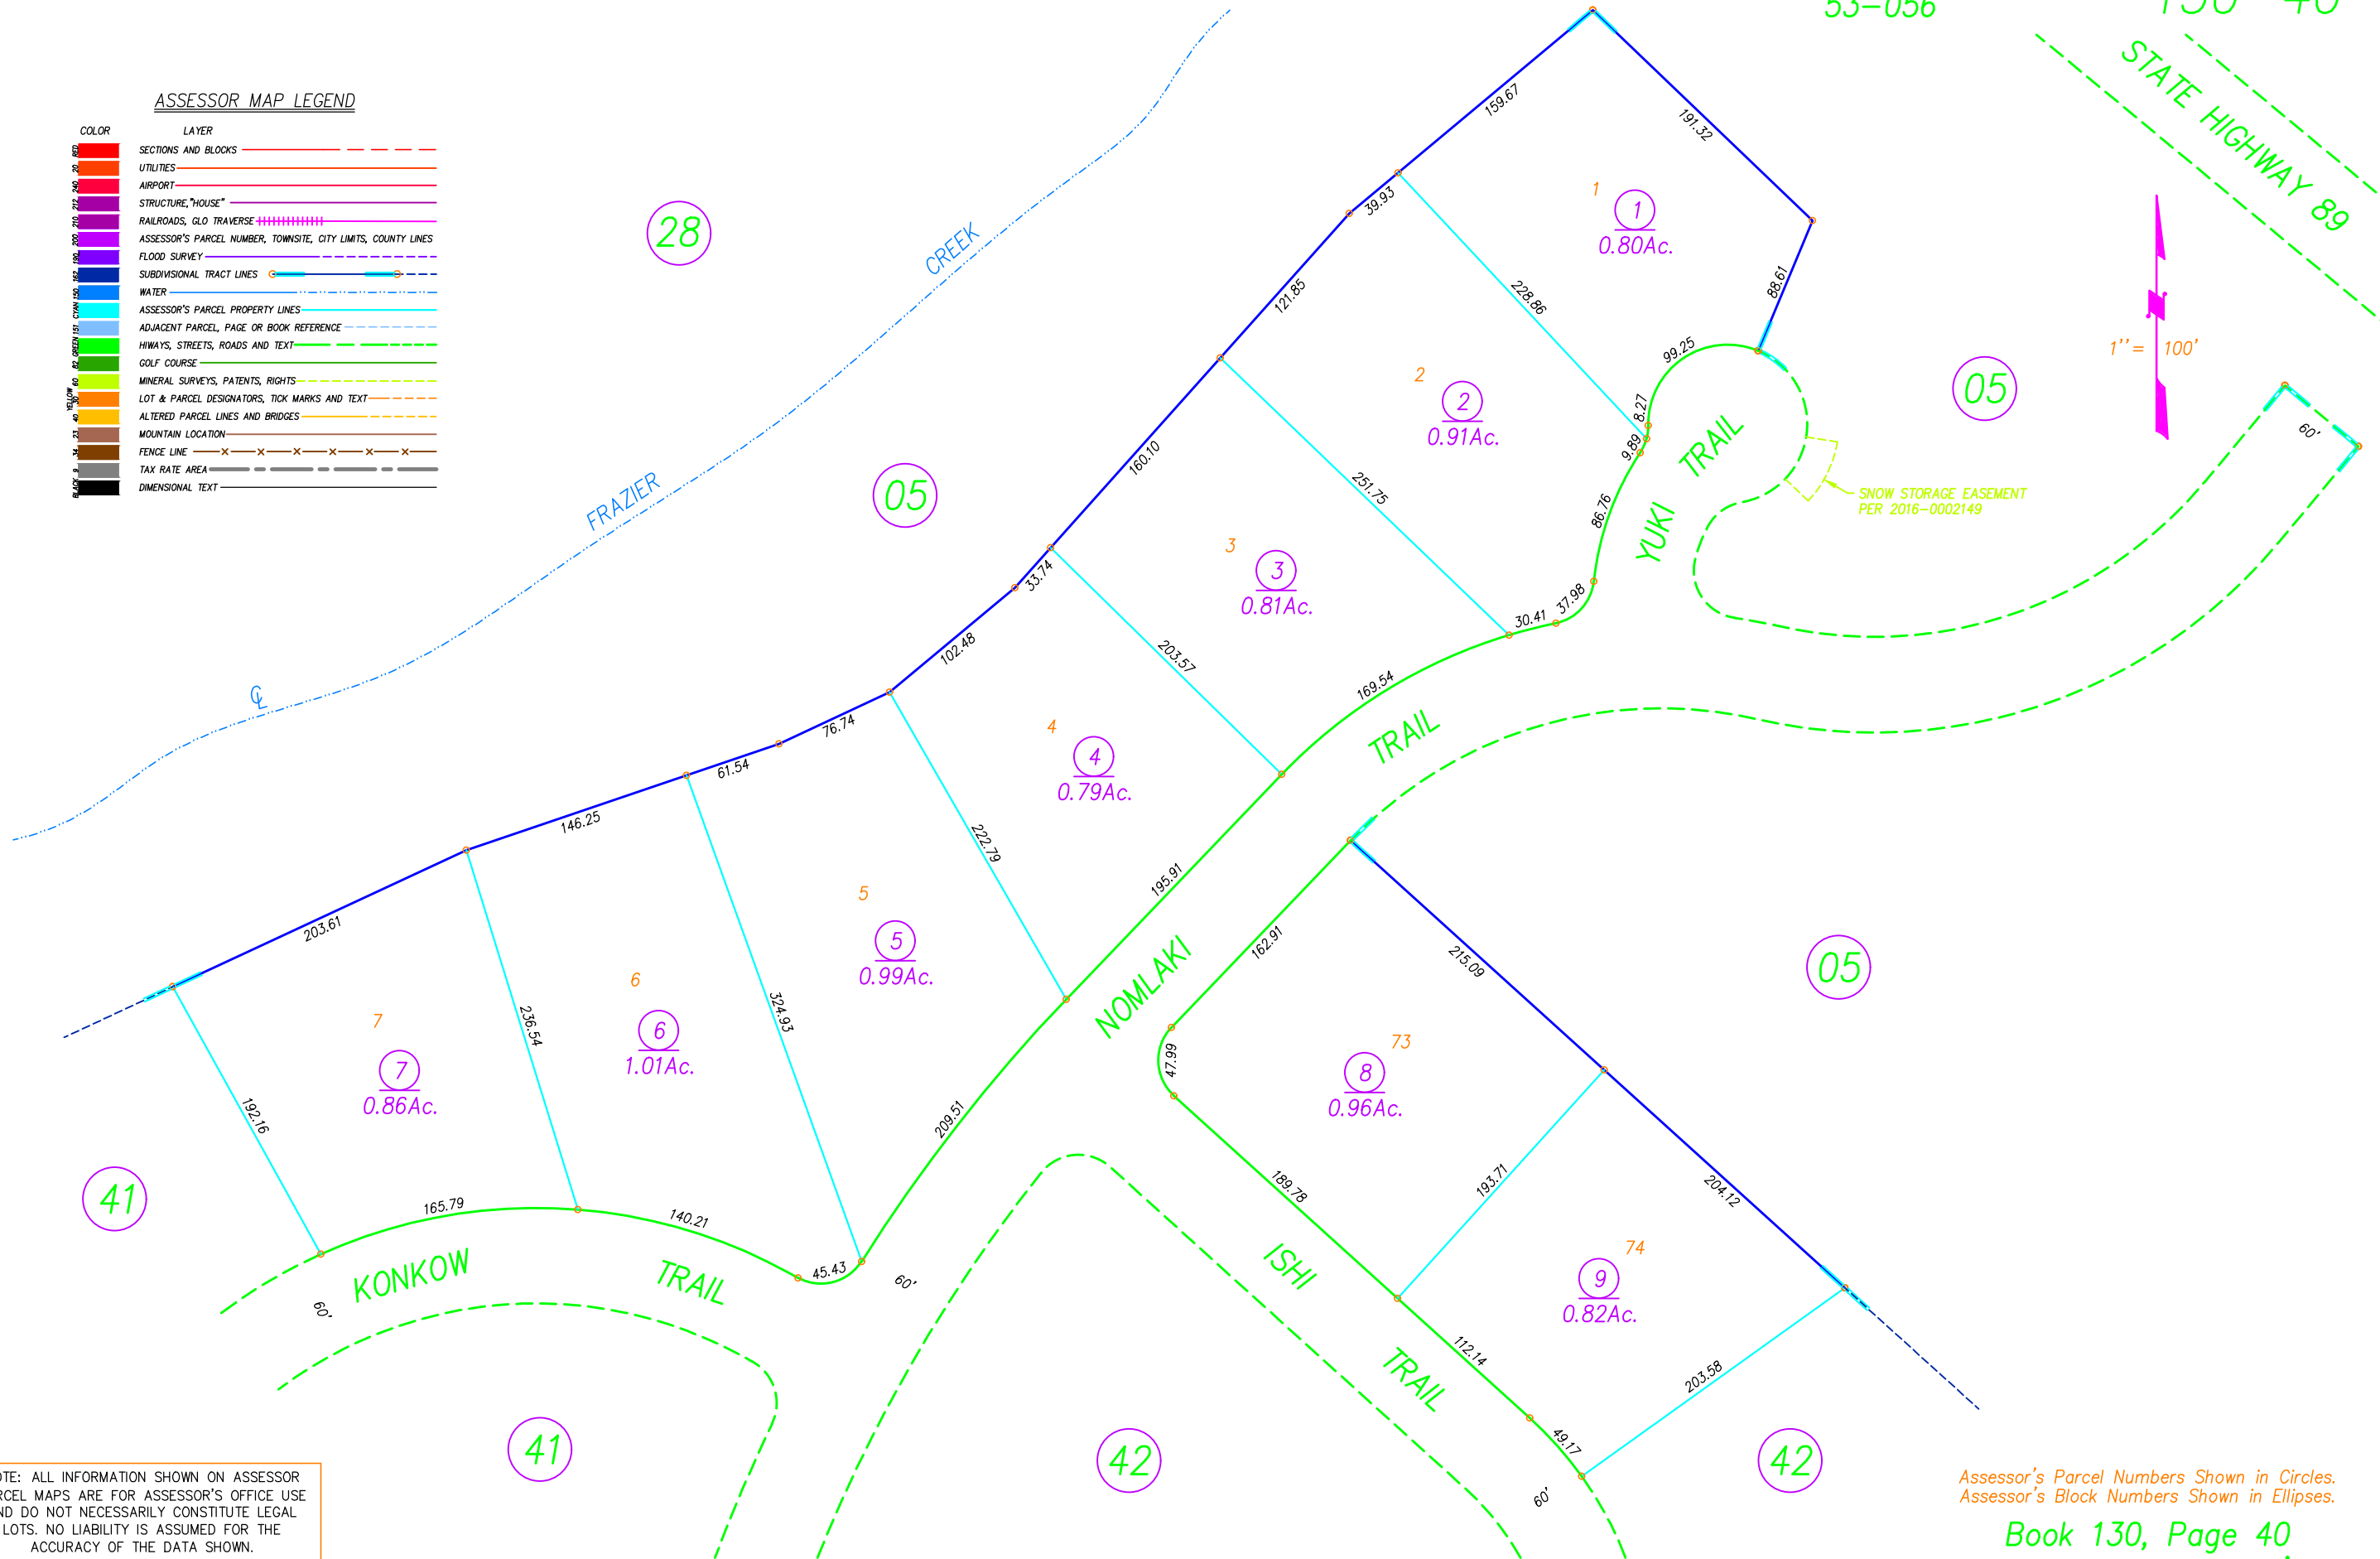

NOTE: ALL INFORMATION SHOWN ON ASSESSOR  
PARCEL MAPS ARE FOR ASSESSOR'S OFFICE USE  
AND DO NOT NECESSARILY CONSTITUTE LEGAL  
LOTS. NO LIABILITY IS ASSUMED FOR THE  
ACCURACY OF THE DATA SHOWN.

Assessor's Parcel Numbers Shown in Circles.  
Assessor's Block Numbers Shown in Ellipses.

Book 130, Page 40  
Plumas County Assessor's Map

DRAWN BY CORY BROMBY  
5/17/16

GRAEAGLE SUBDIVISION UNIT 9, R.M. BK. 10, PG. 135

2016