

REDBERG TRACT
 SE 4 - SW 4 SEC. 18 T. 24 N. R. 10 E. M.D.M.
 PLUMAS CO. CALIF.
 SCALE 1" = 100'

I, A.J. Watson, a Registered Civil Engineer of the State of California hereby certify that under the direction of the above named owner Marietta Redberg, that I, have surveyed and subdivided the land described and included in this map into lots and blocks as shown on this map and I, have established permanent monuments the nature and location of, are plainly shown on this map. I, further certify that this map is accurate and according to the survey made by me May 26th & 27th 1941

A.J. Watson
 Certificate No 2554.

This is to certify that the undersigned is the owner in fee simple of all the subdivided land delineated on this map and that she hereby consents to the making thereof. That there are not any streets or alleys to be dedicated to the public use. That the undersigned is the only person whose consent is necessary to pass clear title to said lands

Marietta Redberg

State of California } ss
 County of Plumas }

On this 2nd day of June 1941, before Leon L. Clough, a Notary Public in and for the said County personally appeared Marietta Redberg known to me to be person described in and who executed the foregoing certificate, and she acknowledged to me that she executed the same.

Leon L. Clough
 Notary Public in and for said County and State

I, A.J. Watson, County Surveyor of Plumas County, California do hereby certify that I, have examined the map of the McKeown Tract and that I, find that it complies with the provisions of the "Subdivision Map Act" and that the map is technically correct.


May 29th 1941 *A.J. Watson*
 County Surveyor

I, John Donnerwirth, Auditor of Plumas County do hereby certify that there are no liens or unpaid State, County, Municipal or other taxes, except such as are not yet due and payable against this tract or subdivision of land shown by this map or any part thereof

John Donnerwirth
 County Auditor

I, hereby certify that this map was presented to the Board of Supervisors of Plumas County at a regular meeting held June 3 1941, and was on said date approved by said Board

John Donnerwirth
 County Clerk and ex-officio Clerk of the Board of Supervisors of Plumas County.

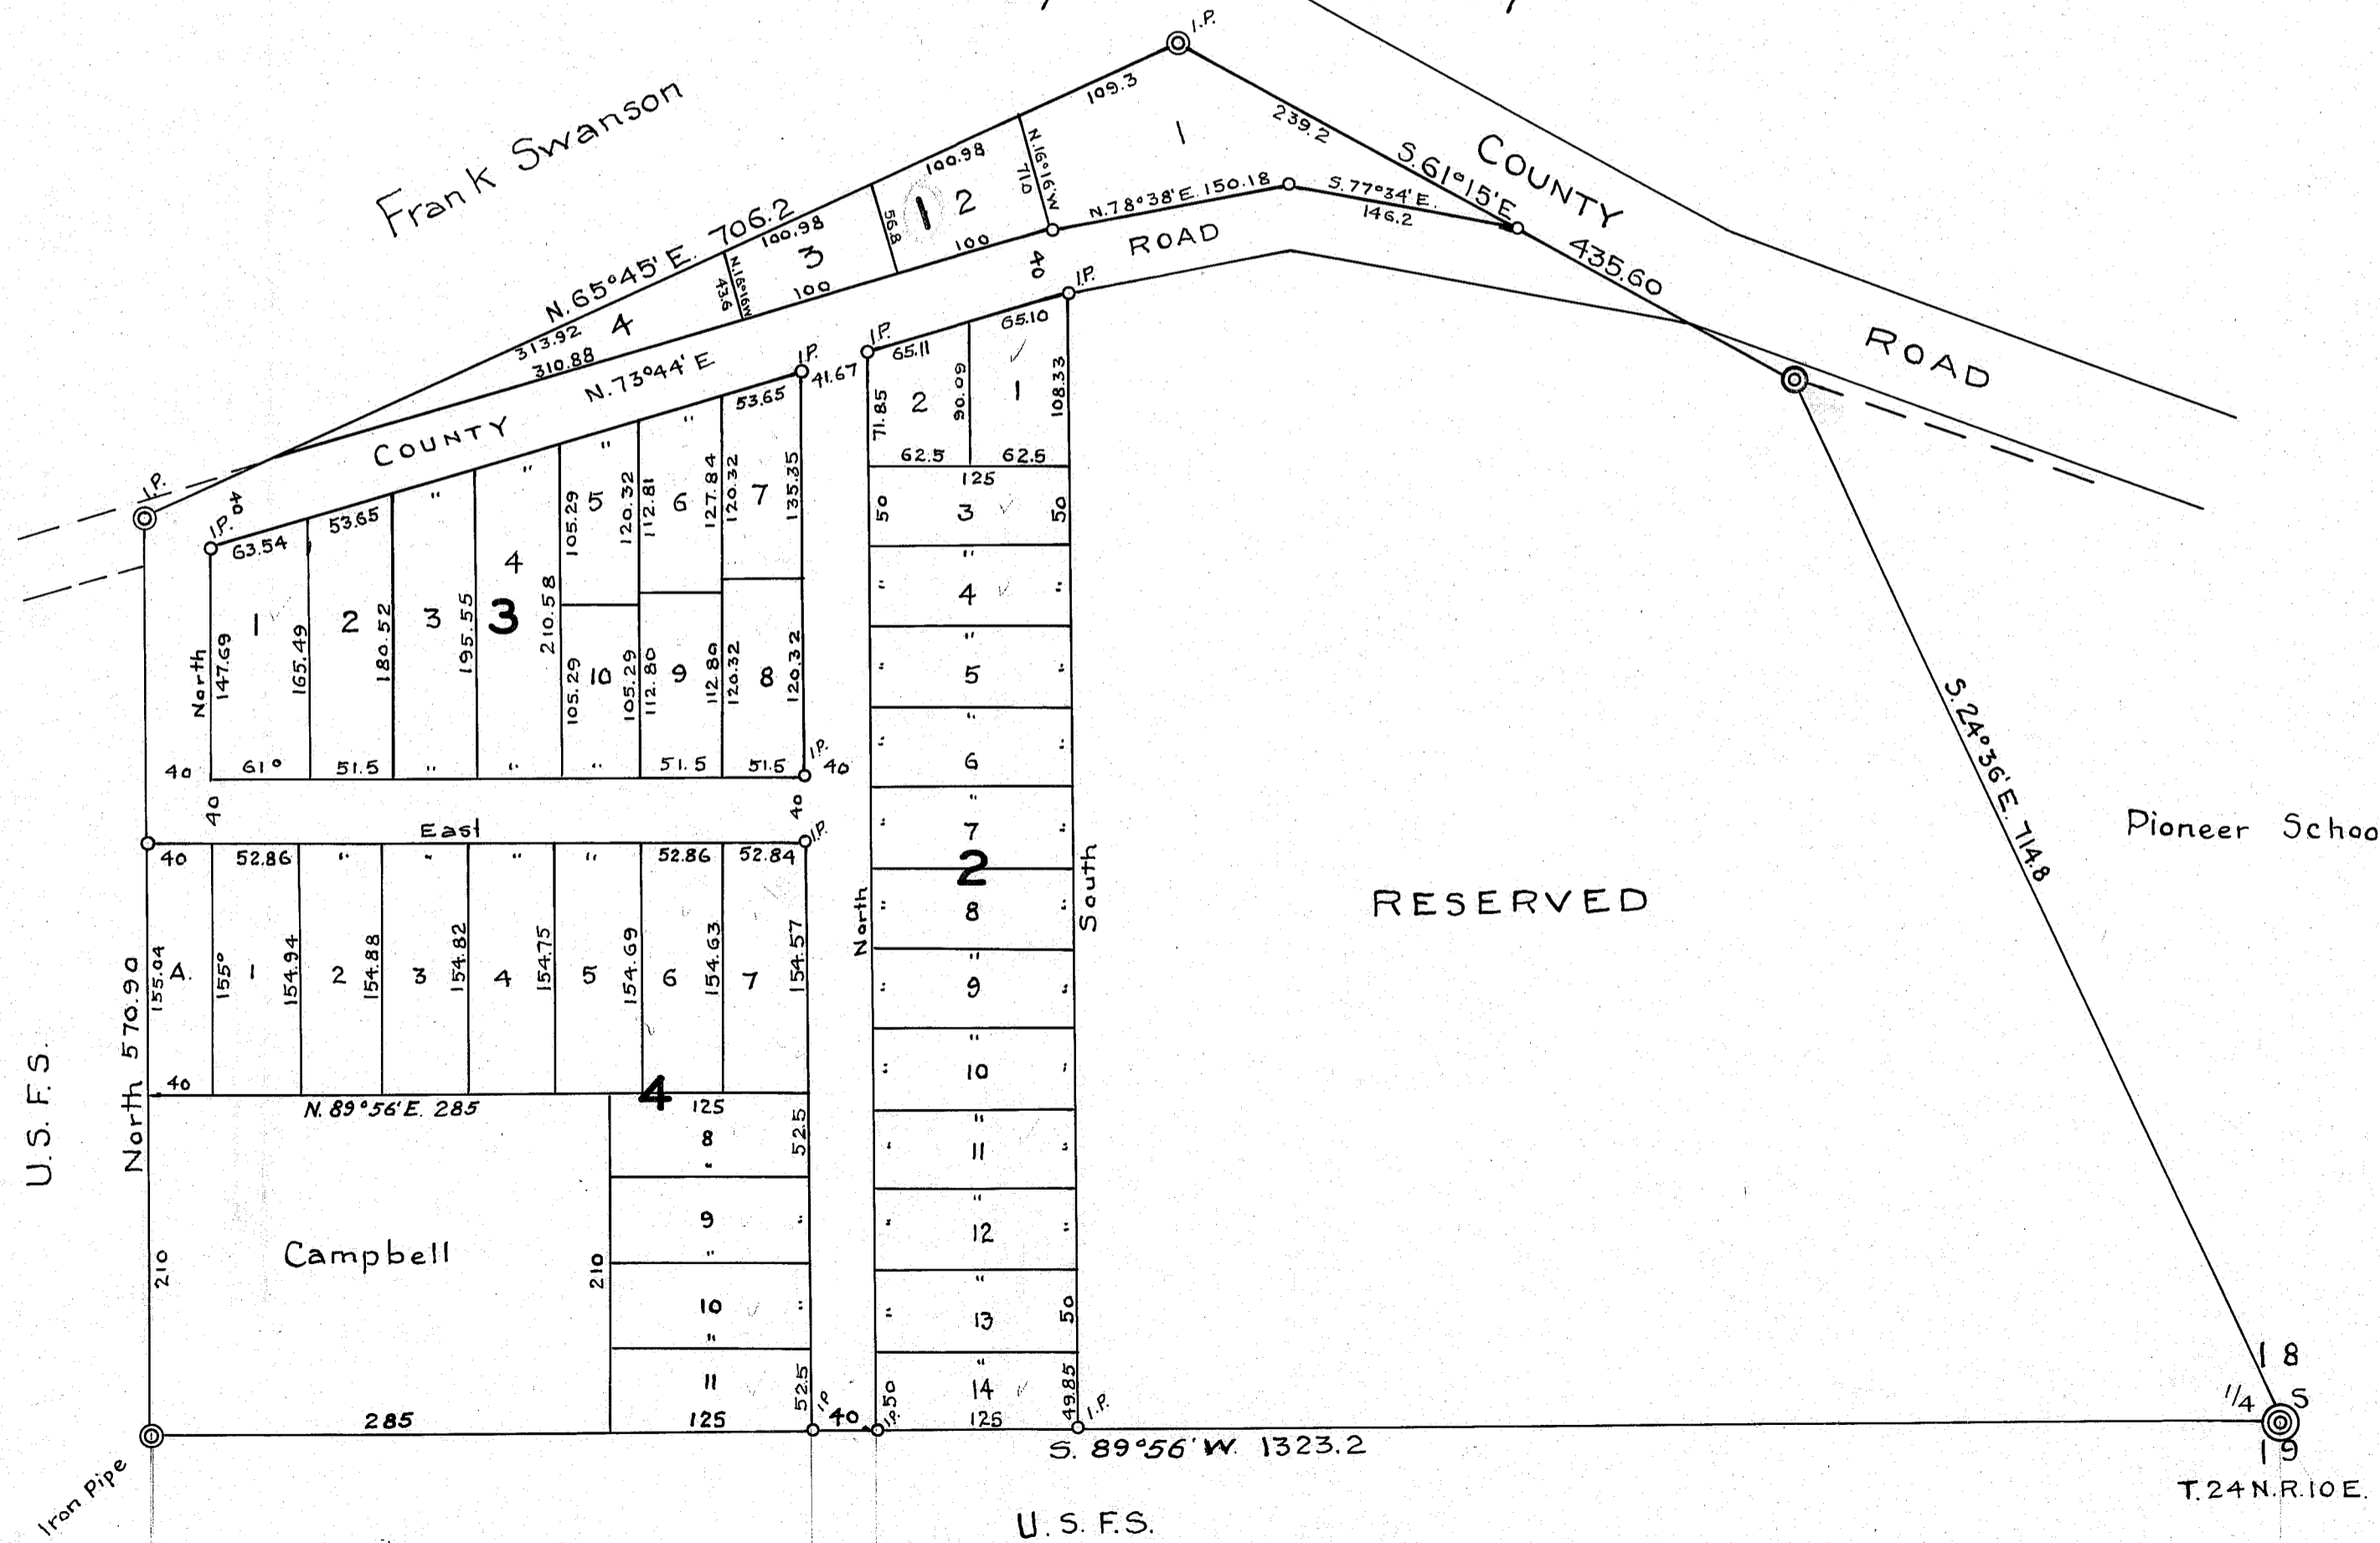

Filed for Record at the request of *A.J. Watson* this 2nd day of June 1941 at 8 minutes past 4 o'clock P. M.

Orlando Roberts
 County Recorder.