


LAKE ALMANOR HOME SITES UNIT NO. 1

State of California } ss.
County of Lassen

On this 12th day of July 1946 before me, Conrad L. Bower, a Notary Public in and for the County of Lassen, personally appeared Kenneth R. Walker and Walker Smith known to me to be the two Trustees of the corporation described in and that executed the within instrument, and also known to me to be the persons who executed it on behalf of the corporation therein named, and they acknowledged to me that such Corporation executed the same.

In Witness Whereof, I have hereunto set my hand and affixed my official seal, at my office in the County of Lassen, the day and year in this Certificate first above written

Conrad L. Bower
Notary Public in and for the County of Lassen, State of California.
My Commission Expires August 27 1949

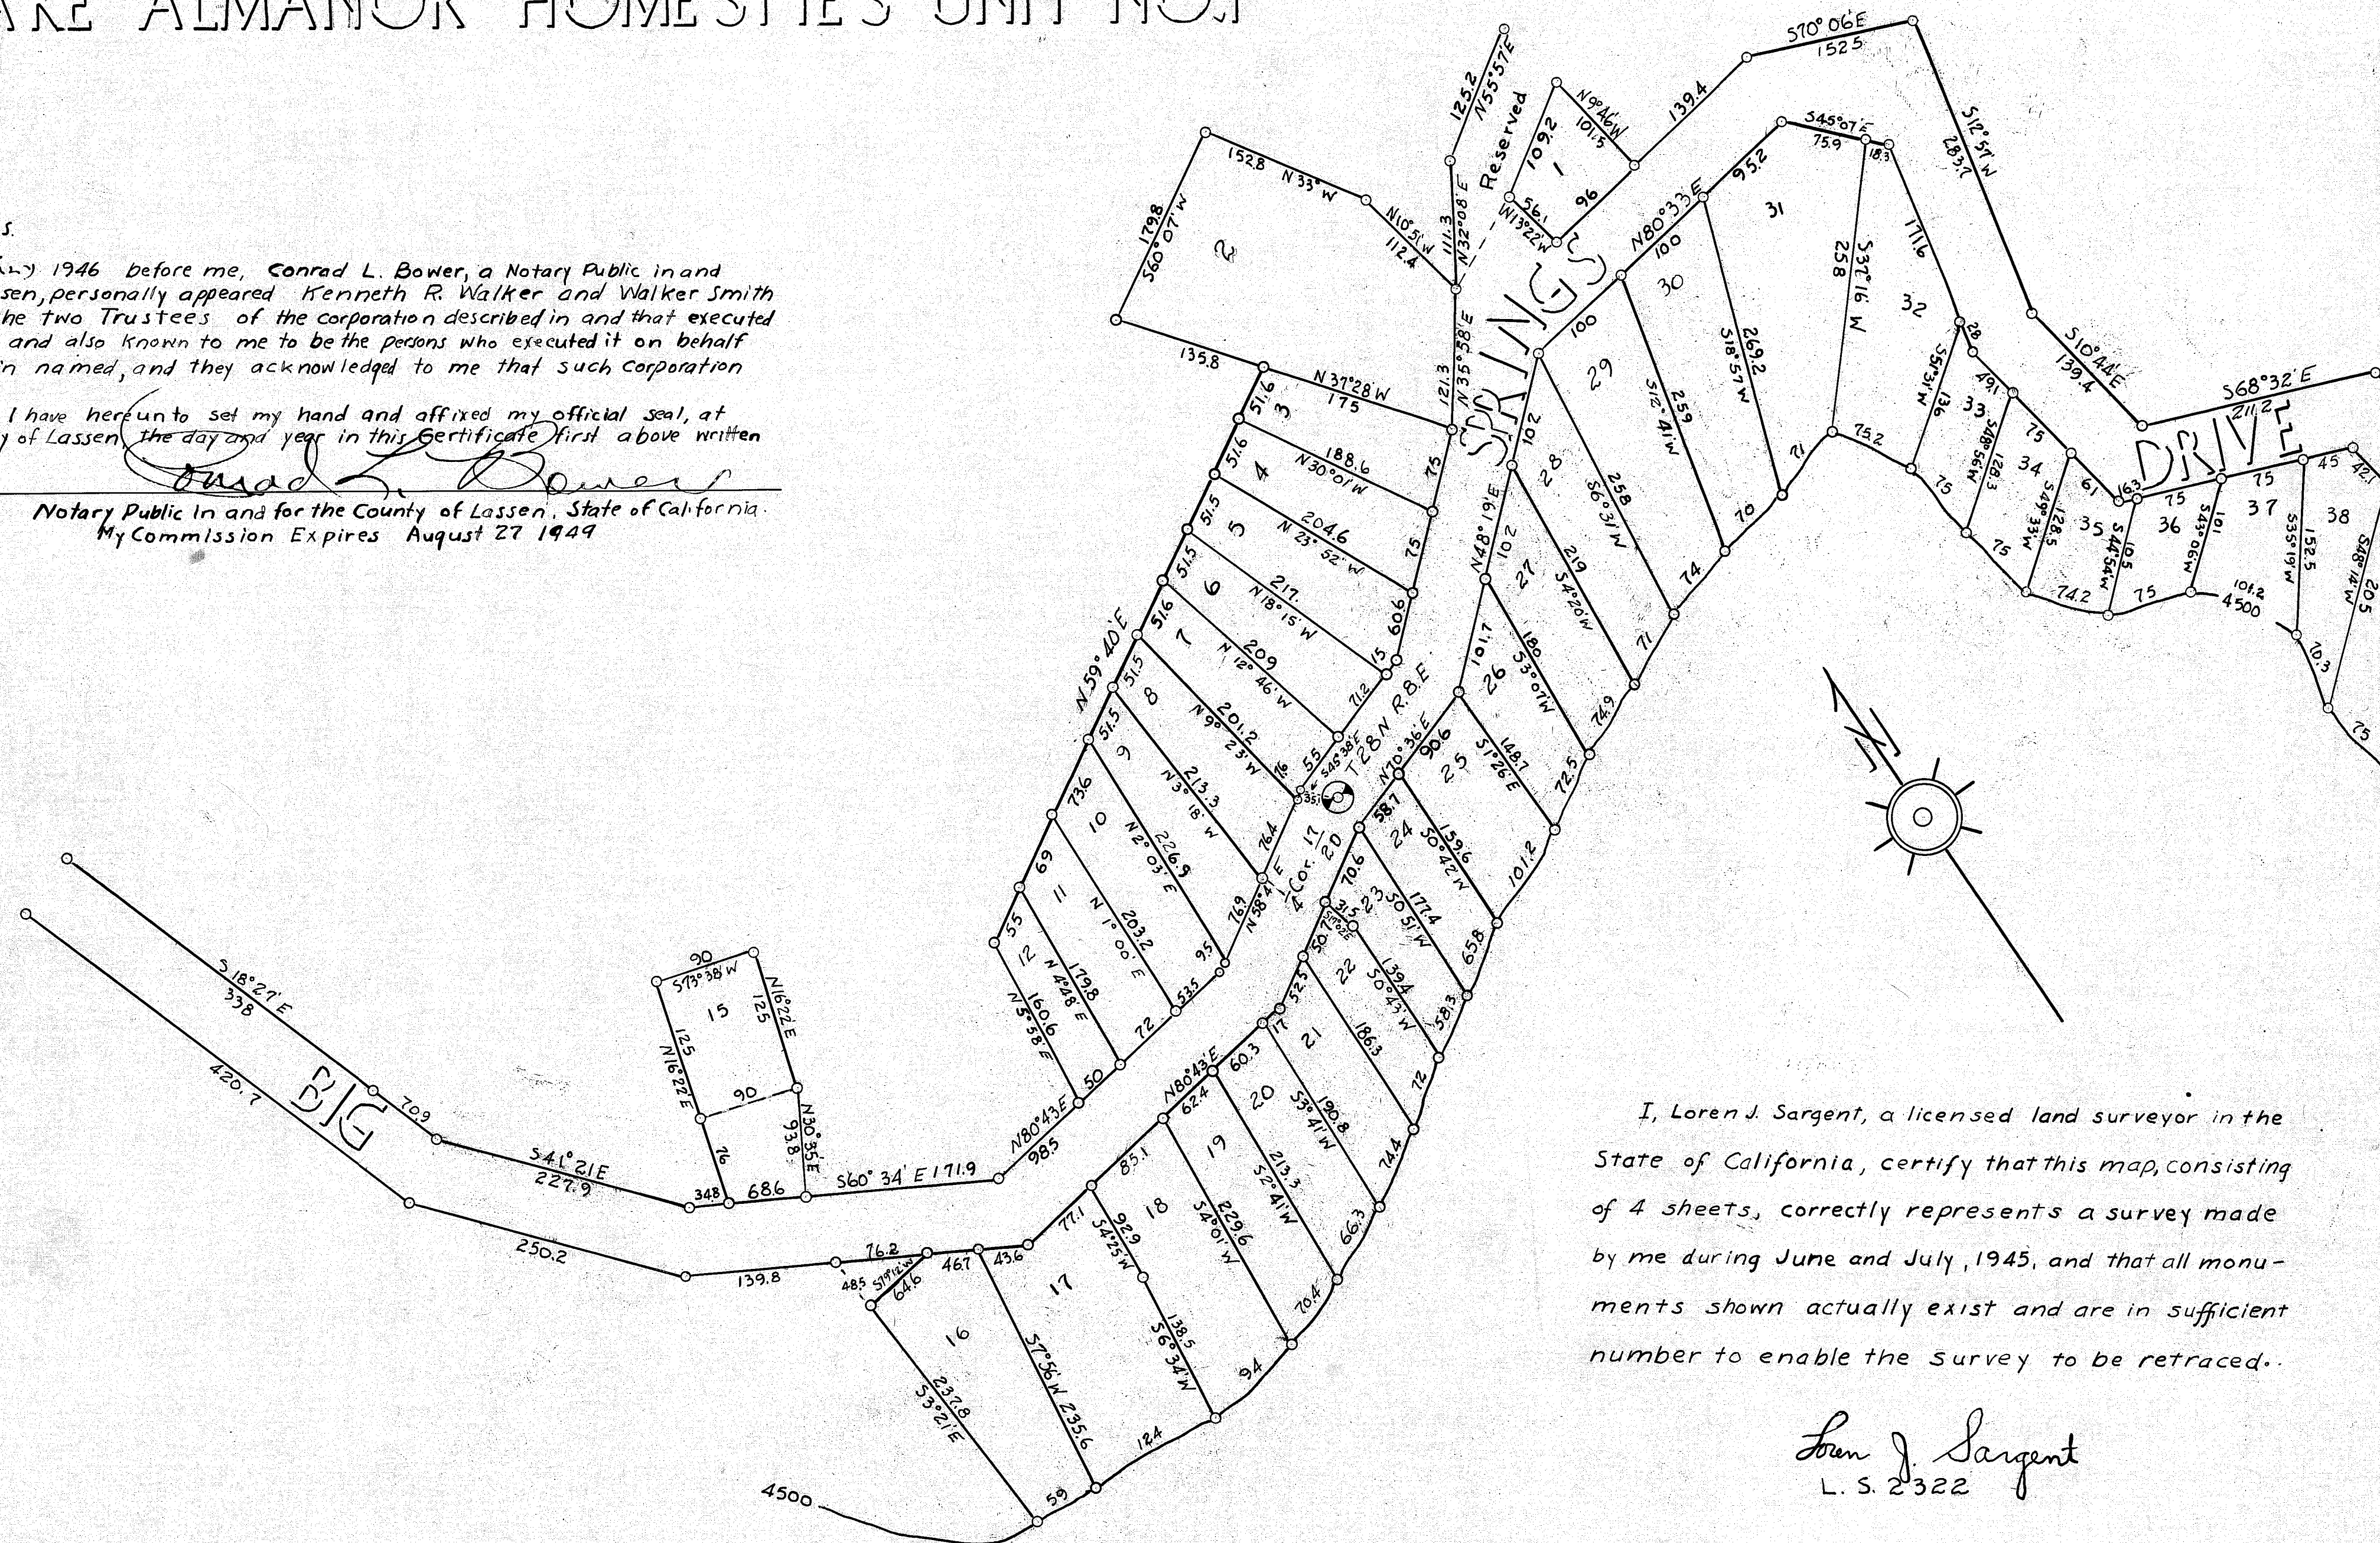

I, Loren J. Sargent, a licensed land surveyor in the State of California, certify that this map, consisting of 4 sheets, correctly represents a survey made by me during June and July, 1945, and that all monuments shown actually exist and are in sufficient number to enable the survey to be retraced.

Loren J. Sargent
L. S. 2322