

## SUBDIVISION MAP

VINES ADDITION TO THE TOWN OF CHESTER


PLUMAS COUNTY, CALIFORNIA

SCALE 1"=50'

I, LOREN J. SARGENT, HEREBY CERTIFY THAT I NOW AM AND AT ALL TIMES HEREINAFTER MENTIONED HAVE BEEN A DULY LICENSED LAND SURVEYOR OF THE STATE OF CALIFORNIA; THAT ON APRIL 5, AND 12, 1947 - I SURVEYED THE LANDS SHOWN ON THIS MAP AND THAT THE SURVEY IS TRUE AND COMPLETE AS SHOWN THEREON; THAT SAID SURVEY AND MAP WAS MADE UNDER THE DIRECTION OF THE OWNERS; THAT PERMANENT MONUMENTS OF THE CHARACTER AND OCCUPYING THE POSITIONS, HAVE BEEN SET AS INDICATED ON SAID MAP AND THAT THEY ARE SUFFICIENT TO ENABLE SAID SURVEY TO BE RETRACED. SAID LANDS ARE SITUATED IN THE S.W. 1/4 OF THE N.W. 1/4 OF SECTION 8, T.28 N. R.7 E., M.D. B. & M., COUNTY OF PLUMAS, STATE OF CALIFORNIA.

THE SURVEY WAS MADE FOR W.S. VINES.

*Loren J. Sargent*  
LICENSED LAND SURVEYOR NO. 2322

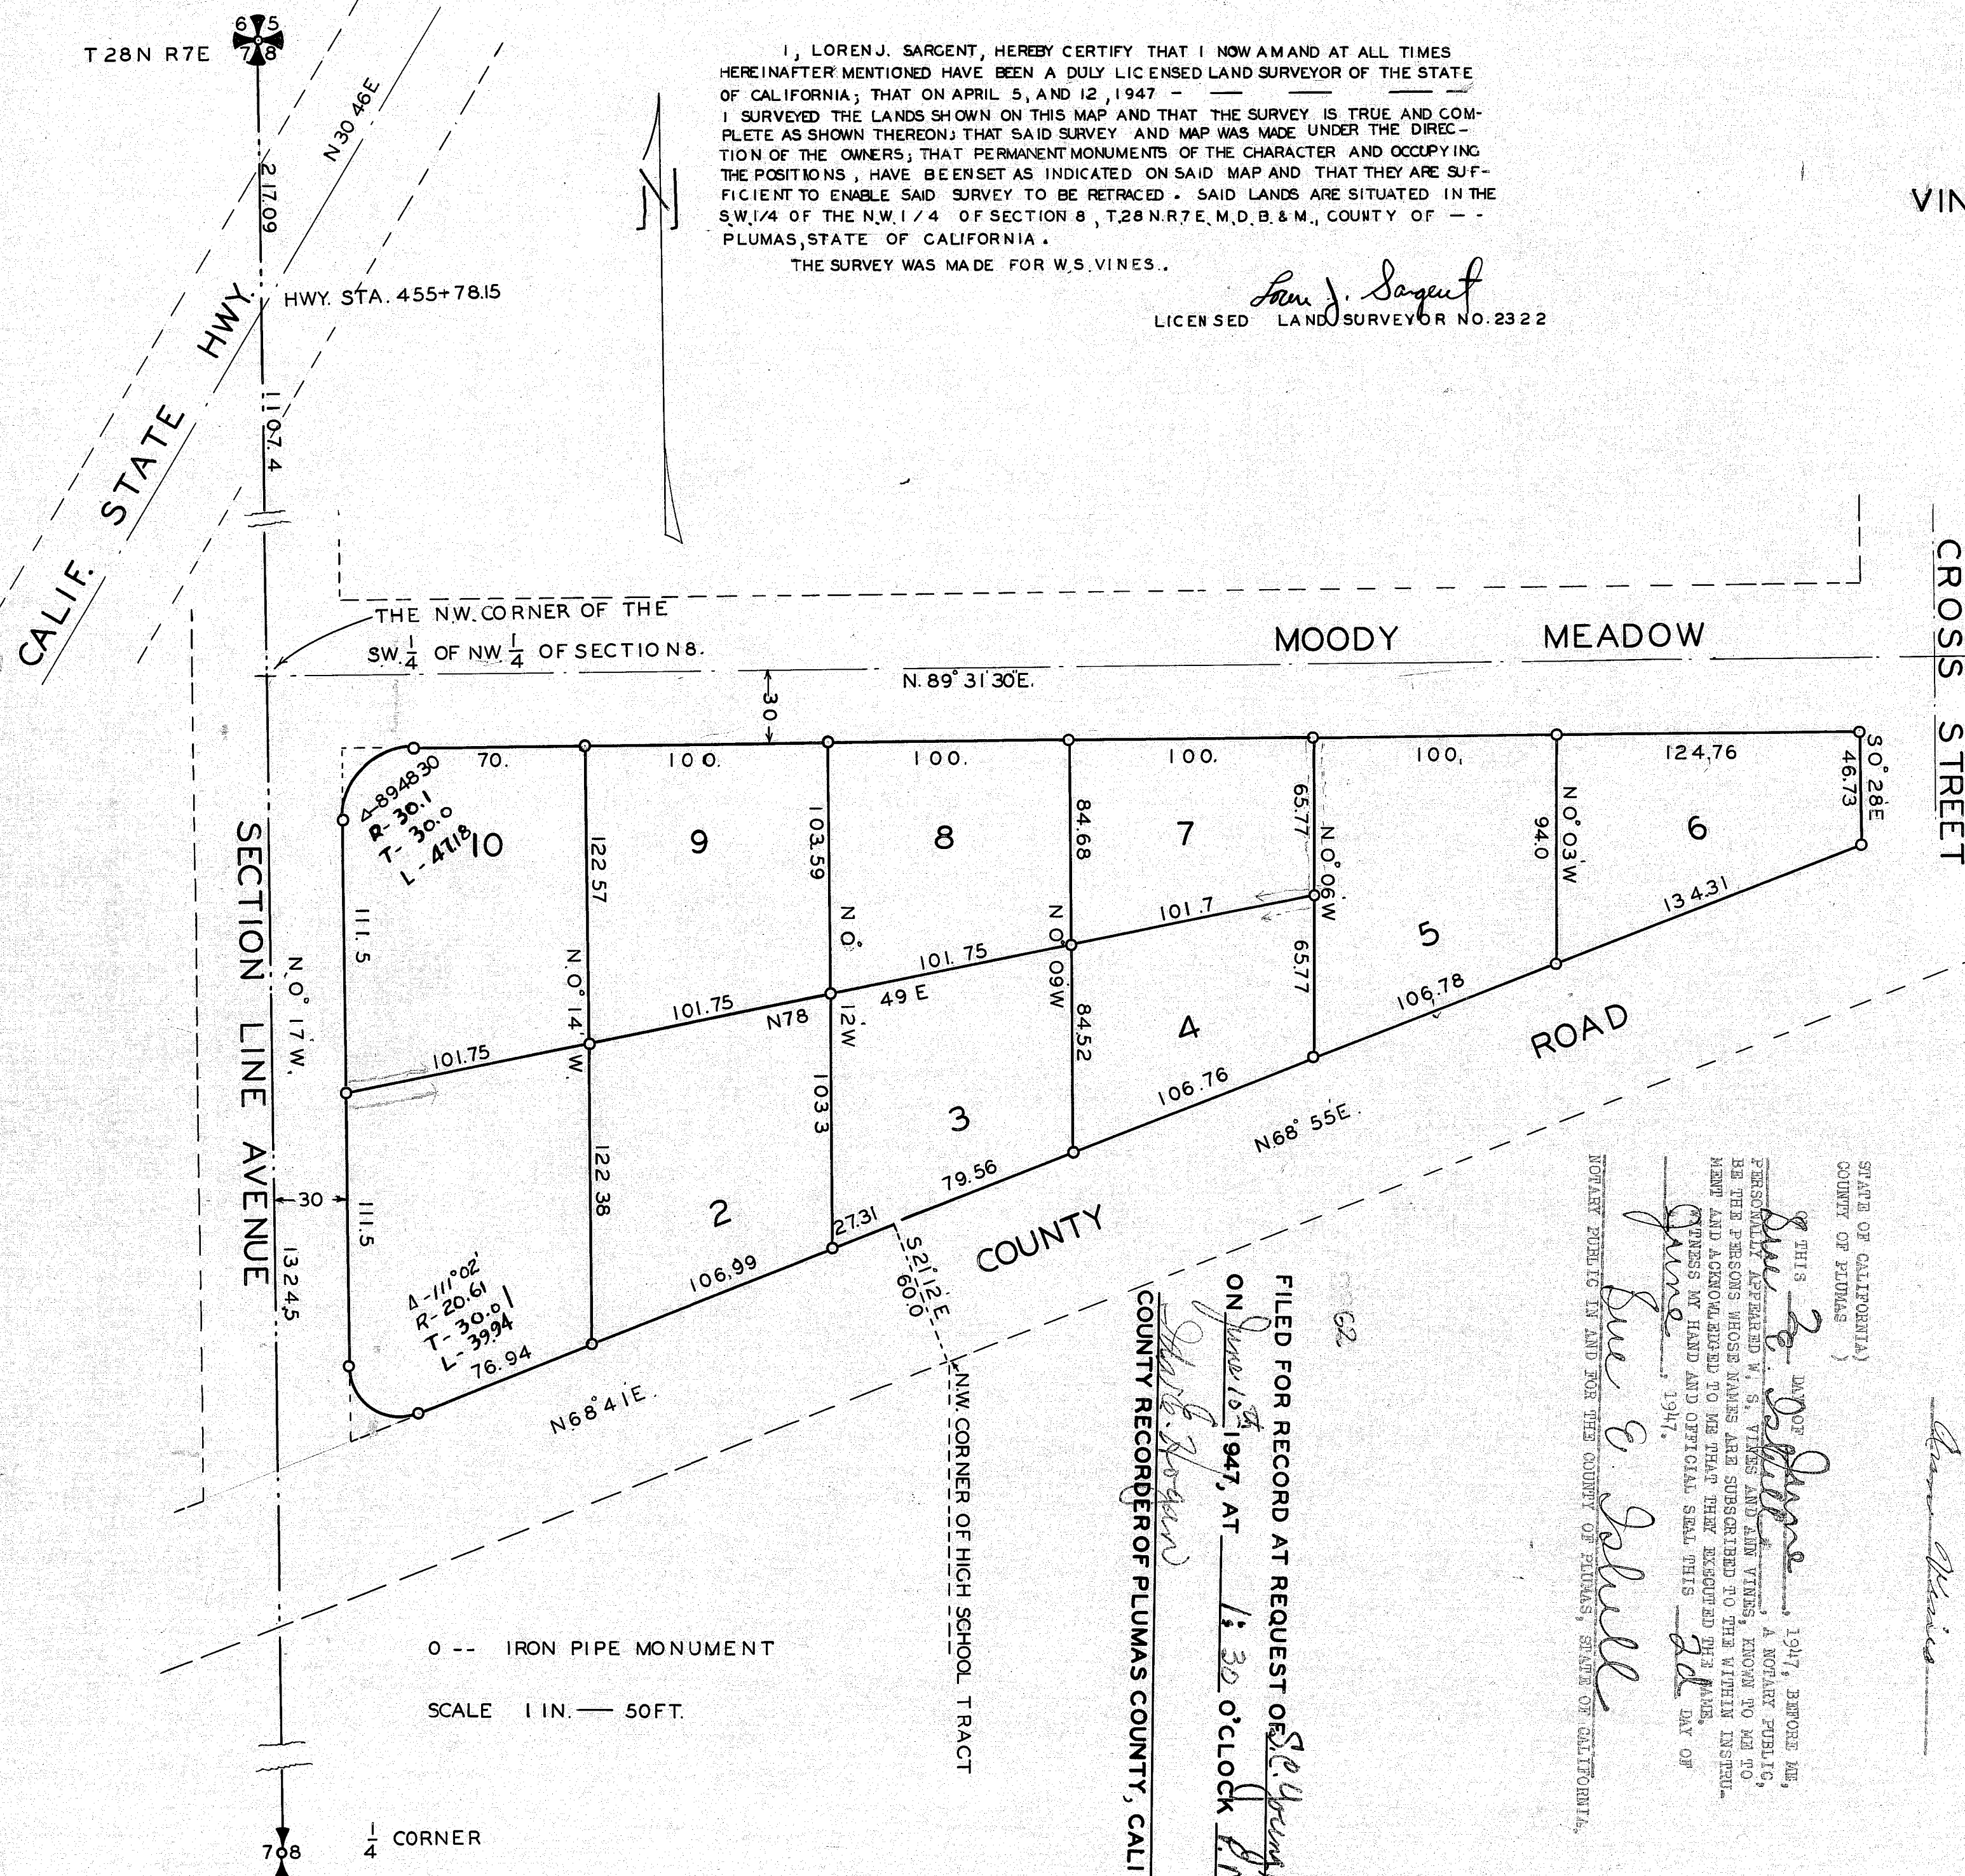

I, A. J. WATSON, HEREBY CERTIFY AND DECLARE THAT I AM THE DULY ELECTED, QUALIFIED AND ACTING COUNTY SURVEYOR OF THE COUNTY OF PLUMAS, STATE OF CALIFORNIA; THAT I HAVE EXAMINED THIS PLAN OR MAP; THAT THE SUBDIVISION AS SHOWN, IS SUBSTANTIALLY THE SAME AS IT APPEARS ON THE TENTATIVE MAP OF THIS SUBDIVISION HERETOFORE SUBMITTED TO ME; THAT ALL PROVISIONS OF CHAPTER 2, DIVISION 4, PART 2, OF THE BUSINESS AND PROFESSIONS CODE OF THE STATE OF CALIFORNIA, APPLICABLE AT THE TIME OF THE APPROVAL OF SAID TENTATIVE MAP, HAVE BEEN COMPLIED WITH AND THAT I AM SATISFIED THAT THIS MAP IS TECHNICALLY CORRECT. DATED, THIS *2nd* DAY OF *June*, 1947.

*A. J. Watson*  
COUNTY SURVEYOR OF THE COUNTY OF PLUMAS, STATE OF CALIFORNIA.

I, JOHN DOWNING, HEREBY CERTIFY AND DECLARE THAT I AM THE COUNTY CLERK OF THE COUNTY OF PLUMAS, STATE OF CALIFORNIA, AND EX-OFFICIO CLERK OF THE BOARD OF SUPERVISORS OF SAID COUNTY; THAT SAID BOARD OF SUPERVISORS, AT A REGULAR MEETING OF SAID BOARD, HELD ON THIS DATE, APPROVED THIS MAP AND AGREED, ON BEHALF OF THE PUBLIC, ALIEN, FARGES OF LAND SHOWN THEREON, AS OFFERED FOR LOCATION FOR PUBLIC USE IN CONFORMANCE WITH THE TERMS OF THE ORDER OF DEDICATION. WITNESS MY HAND AND OFFICIAL SEAL THIS *2nd* DAY OF *June*, 1947.

*John Downing*  
COUNTY CLERK OF THE COUNTY OF PLUMAS, STATE OF CALIFORNIA, AND EX-OFFICIO CLERK OF THE BOARD OF SUPERVISORS THEREOF.

STATE OF CALIFORNIA  
COUNTY OF PLUMAS

THIS IS TO CERTIFY THAT W. S. VINES AND ANN VINES, HIS WIFE, ARE THE OWNERS OF THE ENTIRE TRACT OF LAND AND THE SOLE PARTIES HAVING ANY EQUITABLE TITLE INTEREST IN THE LAND SUBMITTED AND SHOWN ON THIS MAP. AND THIS IS TO FURTHER CERTIFY THAT THE SAID W. S. VINES AND ANN VINES, HIS WIFE, HEREBY CONSENT TO THE PREPARATION AND RECORDING OF SAID MAP. WITNESS THE EXECUTION HEREOF THIS *2d* DAY OF *June*, 1947.

*W. S. Vines*  
*Ann Vines*

FILED FOR RECORD AT REQUEST OF *W.S. Vines* ON *June 15, 1947*, AT *1:30 O'CLOCK P.M.* *W.S. Vines* COUNTY RECORDER OF PLUMAS COUNTY, CALIF.