

RECORD OF SURVEY OF PORTIONS OF LOTS 3 & 4, BLOCK 2, TOWN OF QUINCY

Surveyed at the Request of
THE TIDE WATER ASSOCIATED OIL CO.
by
W. ROBERT JENNINGS R.E. 6185
SUSANVILLE, CALIF.

I, W. ROBERT JENNINGS, hereby certify that I am a Registered Engineer of the State of California; that this map correctly represents a survey made by me in June 1954; and that all the monuments shown hereon actually exist and occupy the positions indicated.

W. Robert Jennings
Reg. Civil Eng. #6185


I, A.J. Watson, County Surveyor of Plumas County, Calif, hereby certify that I have examined this map in accordance with the provisions of law.

A.J. Watson 6/16/54
R.C.E. # ~~2254~~
2554

FILED FOR RECORD THIS 16th DAY OF JUNE, 1954, AT 10 MINUTES PAST 11 A.M.

John E. Hogan
COUNTY RECORDER OF PLUMAS CO.

FEE: \$100 FILE # 2645

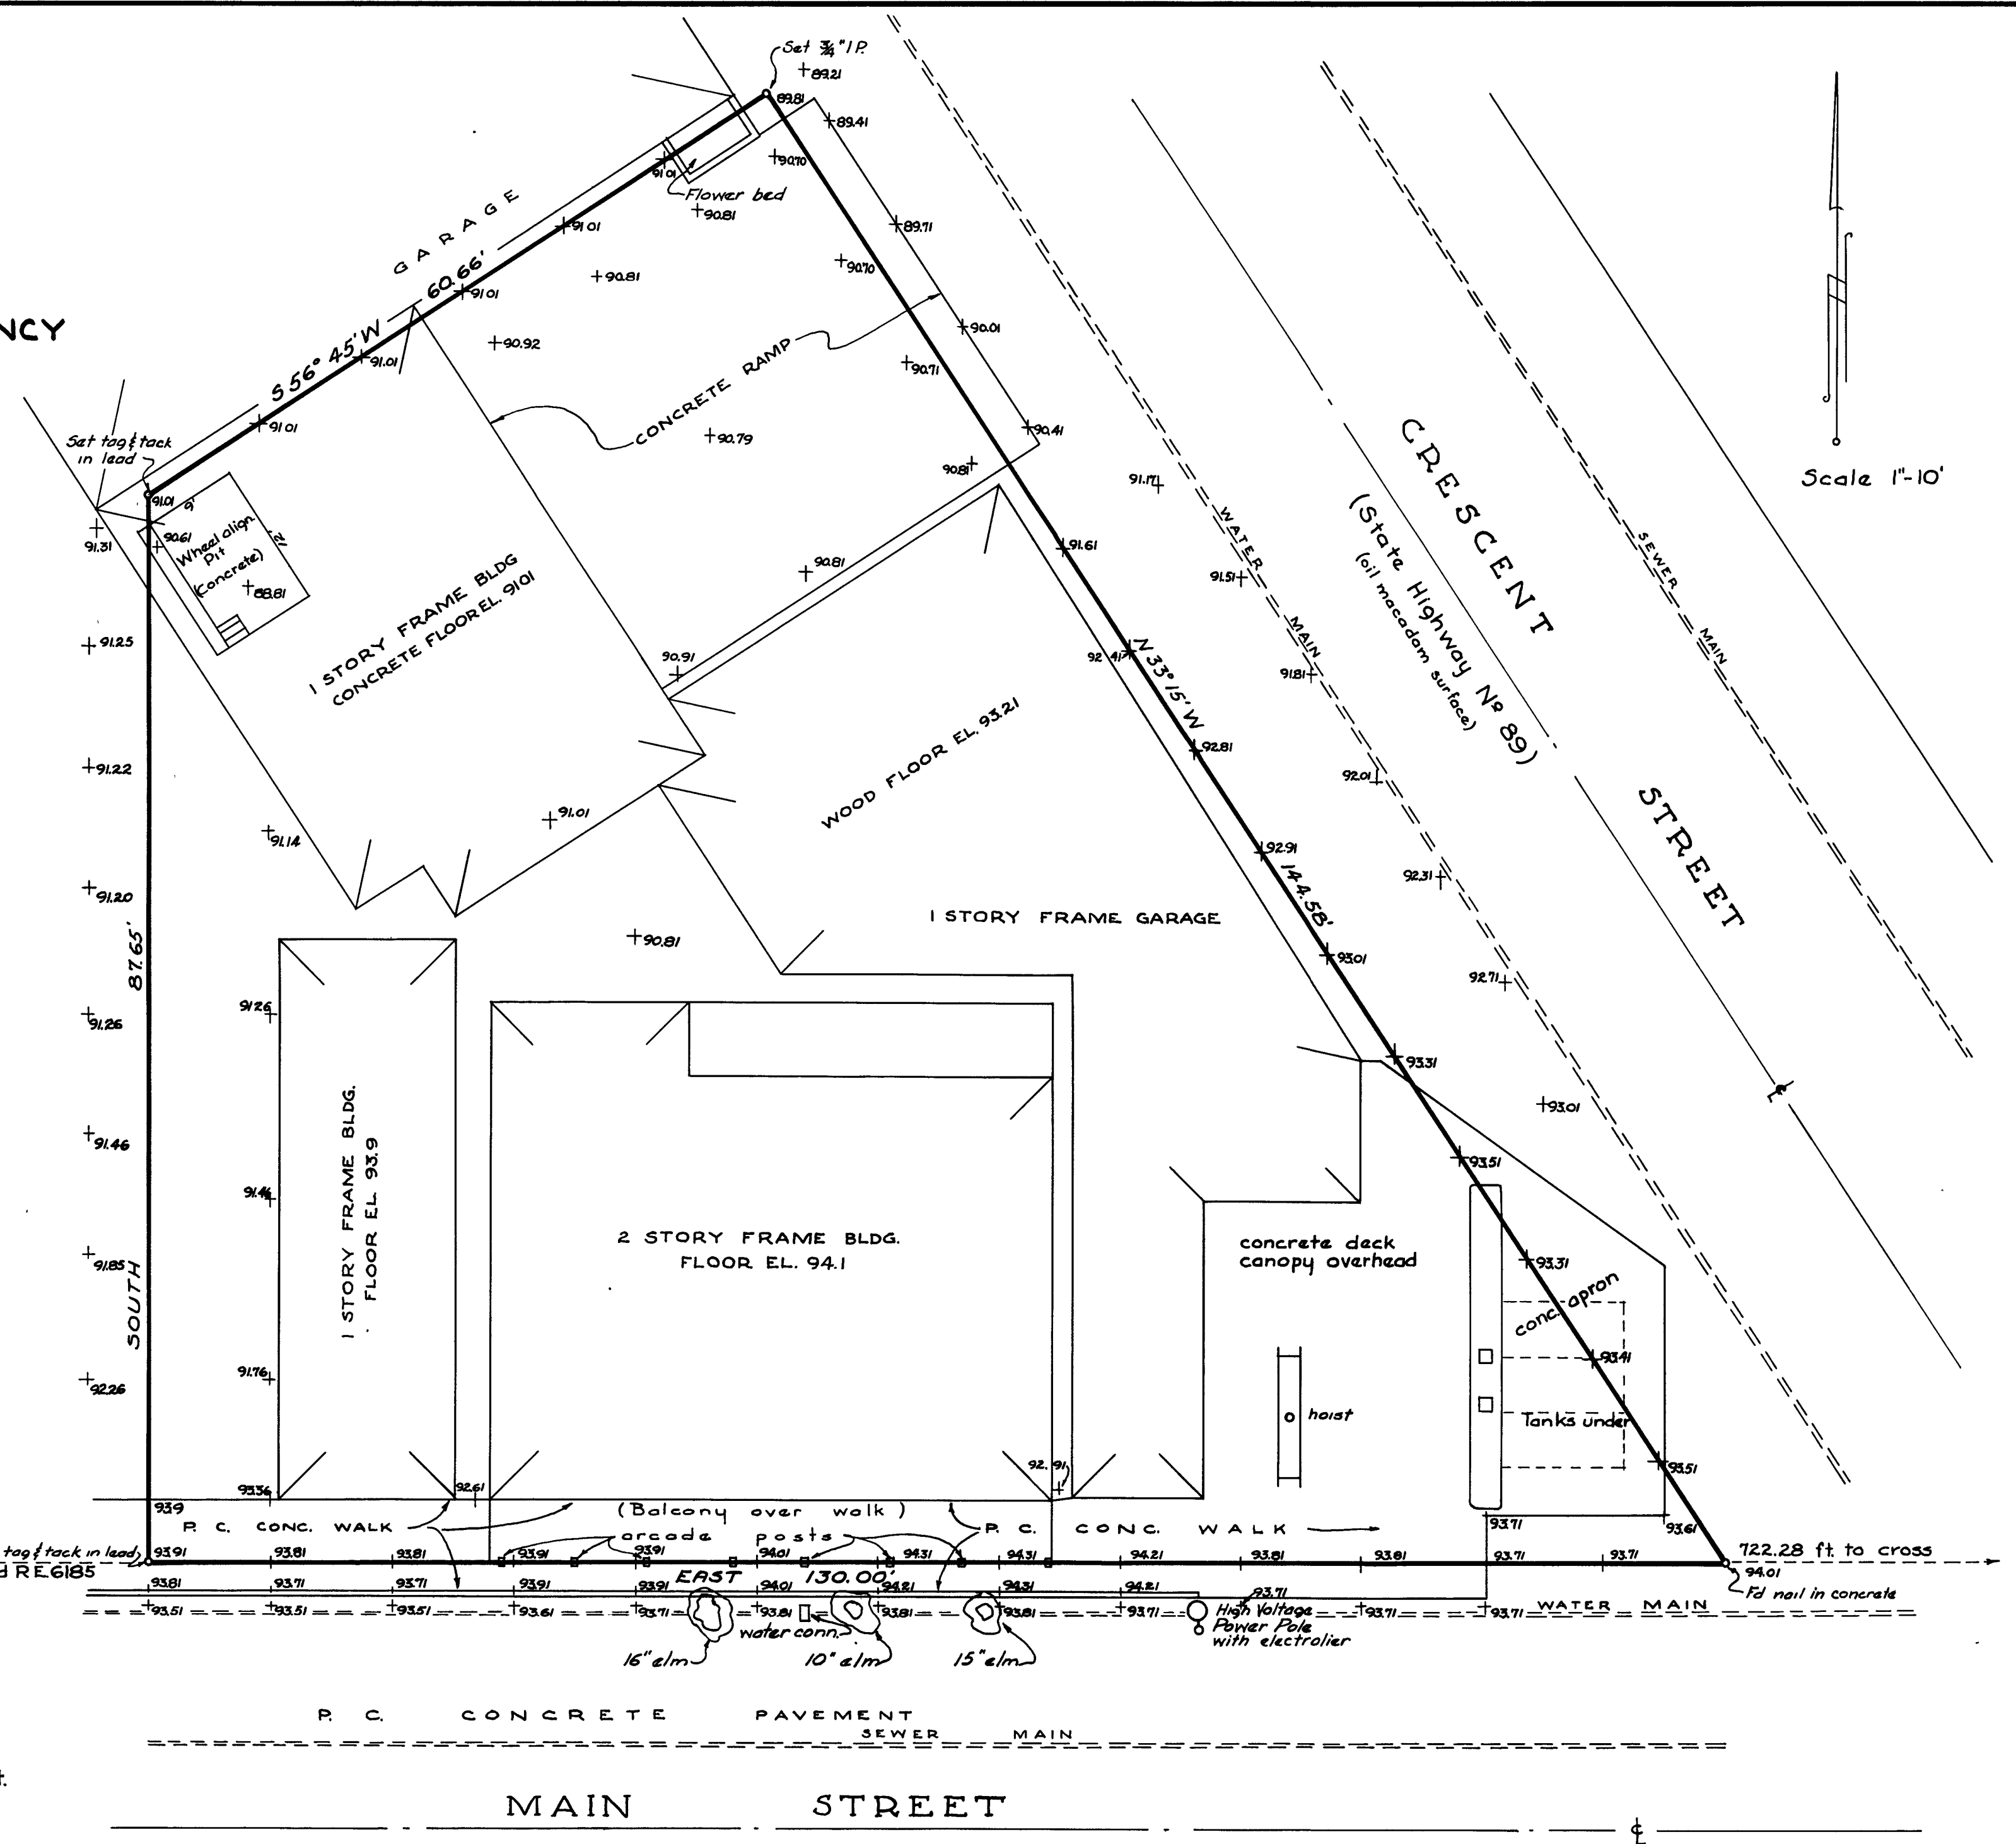

Basis of bearings is the record bearing of North side of Main St.
All points set marked with copper disc stamped R.E. 6185

Datum: Assumed elev. top conc. balustrade NE cor. Quincy Hotel = 100.00'