


RECORD OF SURVEY

LOTS 7&8, BLOCK 3 OF PORTOLA TOWNSITE TOGETHER WITH A 50' STRIP. OF LAND
ADJOINING SAID LOTS ON THE N.W. AND EXTENDING THE FULL
WIDTH OF SAID LOTS, RECORDS OF PLUMAS COUNTY, CALIFORNIA

SCALE 1" : 40' JULY 1954
C. WOODROW BATES ~ CIVIL ENGINEER
BERKELEY, CALIFORNIA

THE BASIS OF BEARINGS FOR THIS MAP IS THE CENTER
LINE OF SIERRA AVENUE AS SHOWN ON THE MAP OF
THE "SUPPLEMENTAL ADDITION TO THE NORTHERN ADDITION
OF THE TOWN OF PORTOLA"

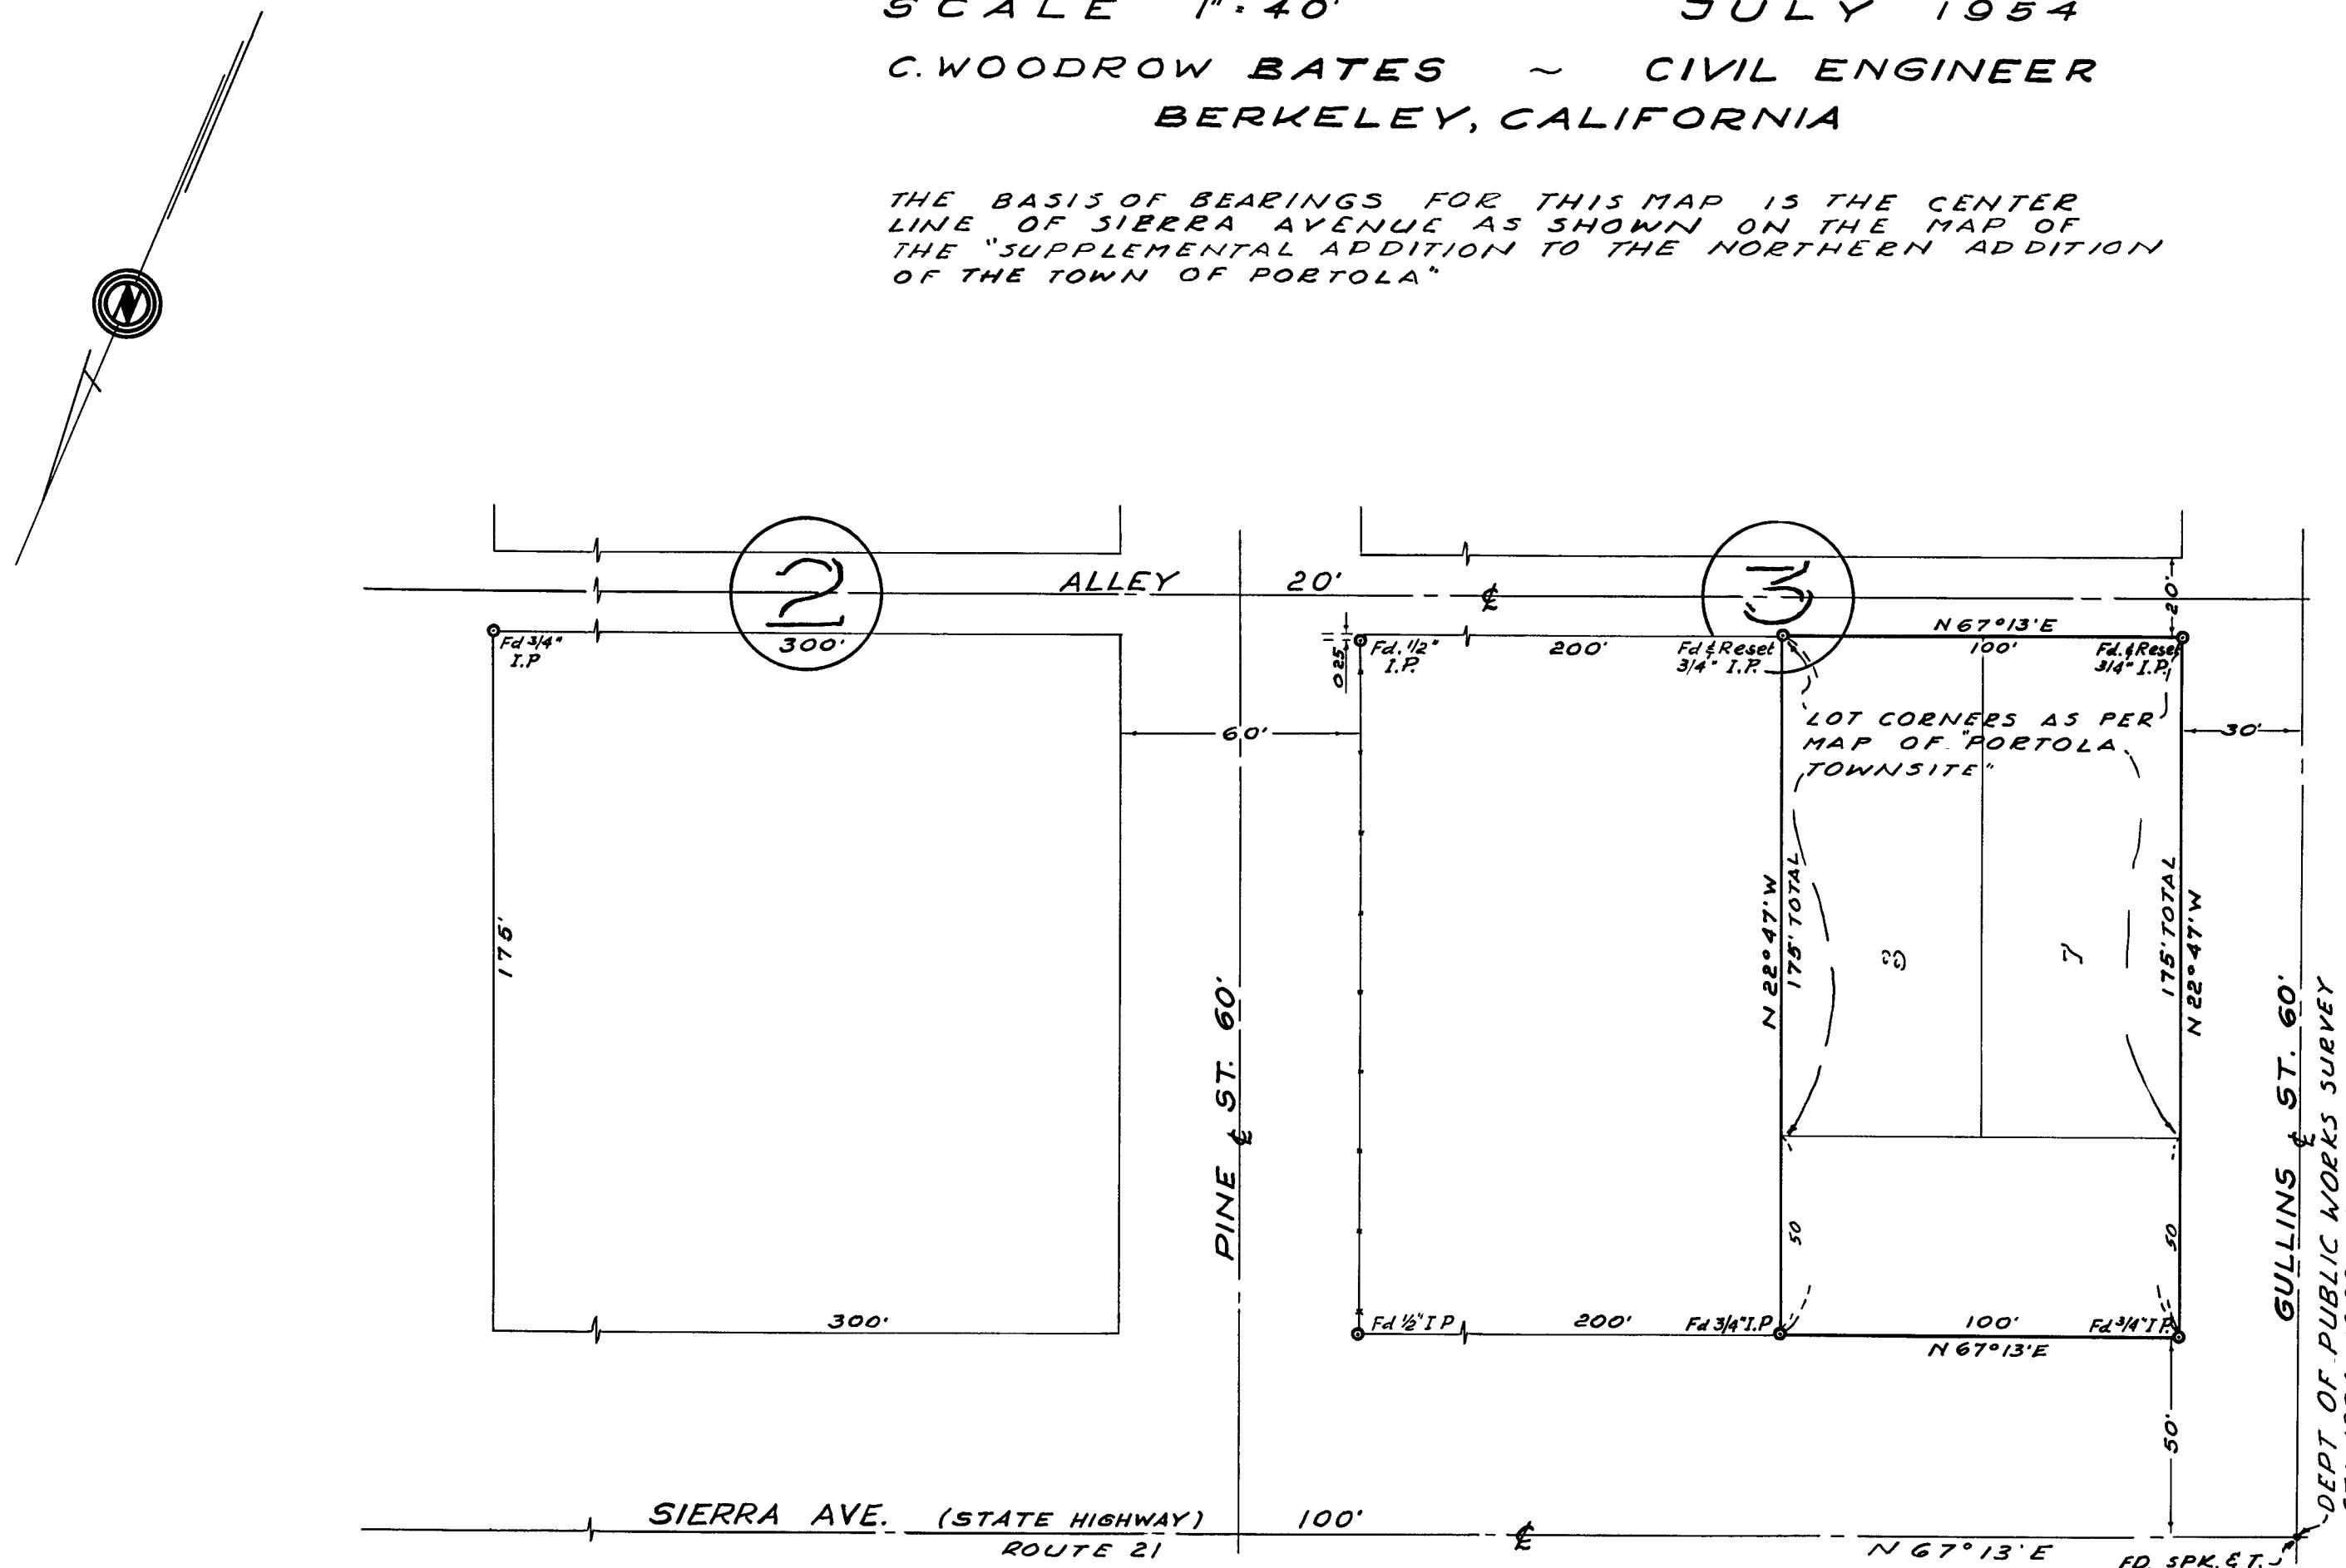

MADE AT THE REQUEST OF
UNION OIL COMPANY OF CALIF.

I, C W Bates hereby certify that this map is an accurate
record of a survey made under my supervision in July 1954

C W Bates
State of California Registered
Civil Engineer No 6244

This is to certify that I have examined this "Record of Survey" with regard to its accuracy of survey and mathematical data, its conformity to other records and its compliance with the provisions of chapter 16 of Division III of the Business and Professions Code of the State of California as amended, and that I find such matters sufficient.

Dated 9/28/54

J. W. Bates
County Surveyor

942

Recorded at the request of UNION OIL COMPANY at 15
minutes past 1 M on the 28 day of Sept 1954
in the office of the County Recorder of Plumas County,
California, in Book _____ of Surveys at page _____

Stan E. Rogers
County Recorder
Plumas County, California