


*RECORD OF SURVEY  
OF  
A PORTION OF SEC. 27  
T. 25 N. R. 9 E. M.D.M.*

**SURVEYED AT THE REQUEST OF:  
PAUL M. SHIELDS AND ARLOO SHIELDS**

*SURVEYED AT THE REQUEST OF:  
PAUL M. SHIELDS AND ARLOO SHIELDS*

SURVEYED BY: Marcus J. Mcbeen sr.  
MARCUS J. McBEEN SR. L.S. #2702  
SEPT. 18, 1954

APPROVED: A. J. Watson 10/6/54  
A. J. WATSON PLUMAS CO. SURVEYOR

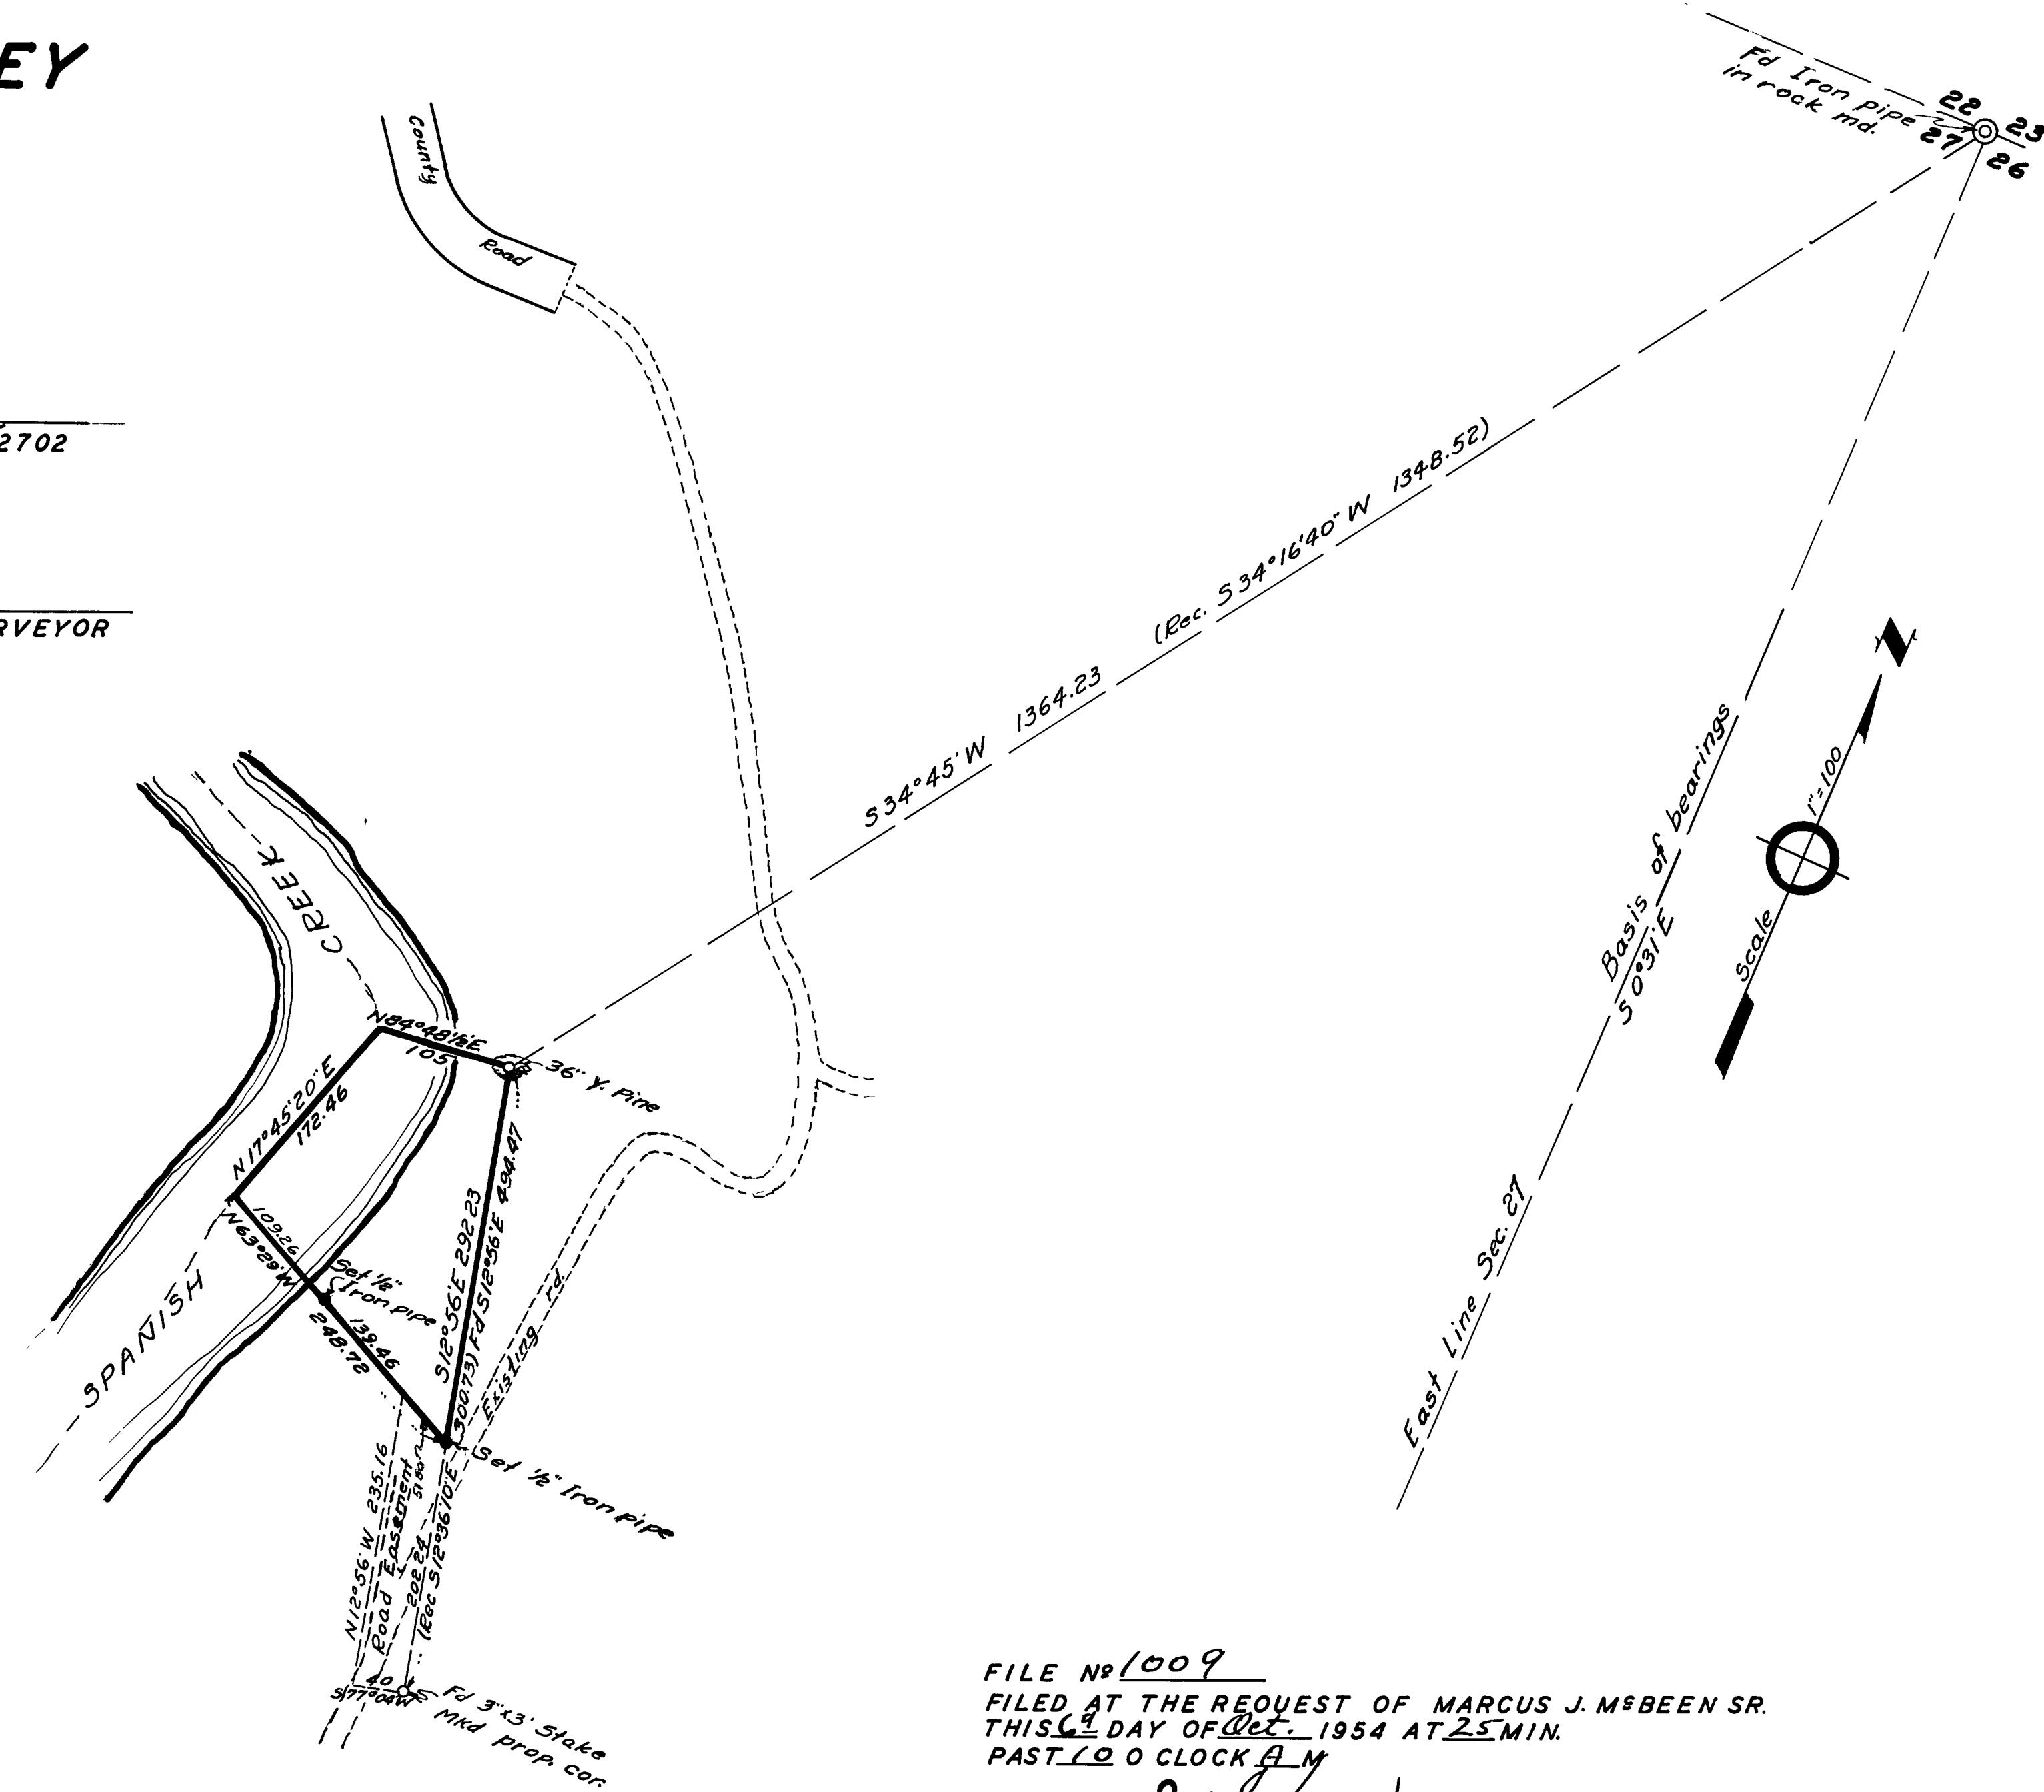

FILE NO 1009  
FILED AT THE REQUEST OF MARCUS J. MSBEEN SR.  
THIS 6<sup>9</sup> DAY OF OCT. 1954 AT 25 MIN.  
PAST 10 O CLOCK AM

BY: Edie F. Hogan  
PLUMAS COUNTY RECORDER