


PLAT
OF
TOWN OF MOHAWK
PLUMAS COUNTY
California

Located on
The E 1/2 N. 1/4 Sec. 25
T. 22 N. R. 12 E. M. D. M.

Scale 100ft = 1 inch

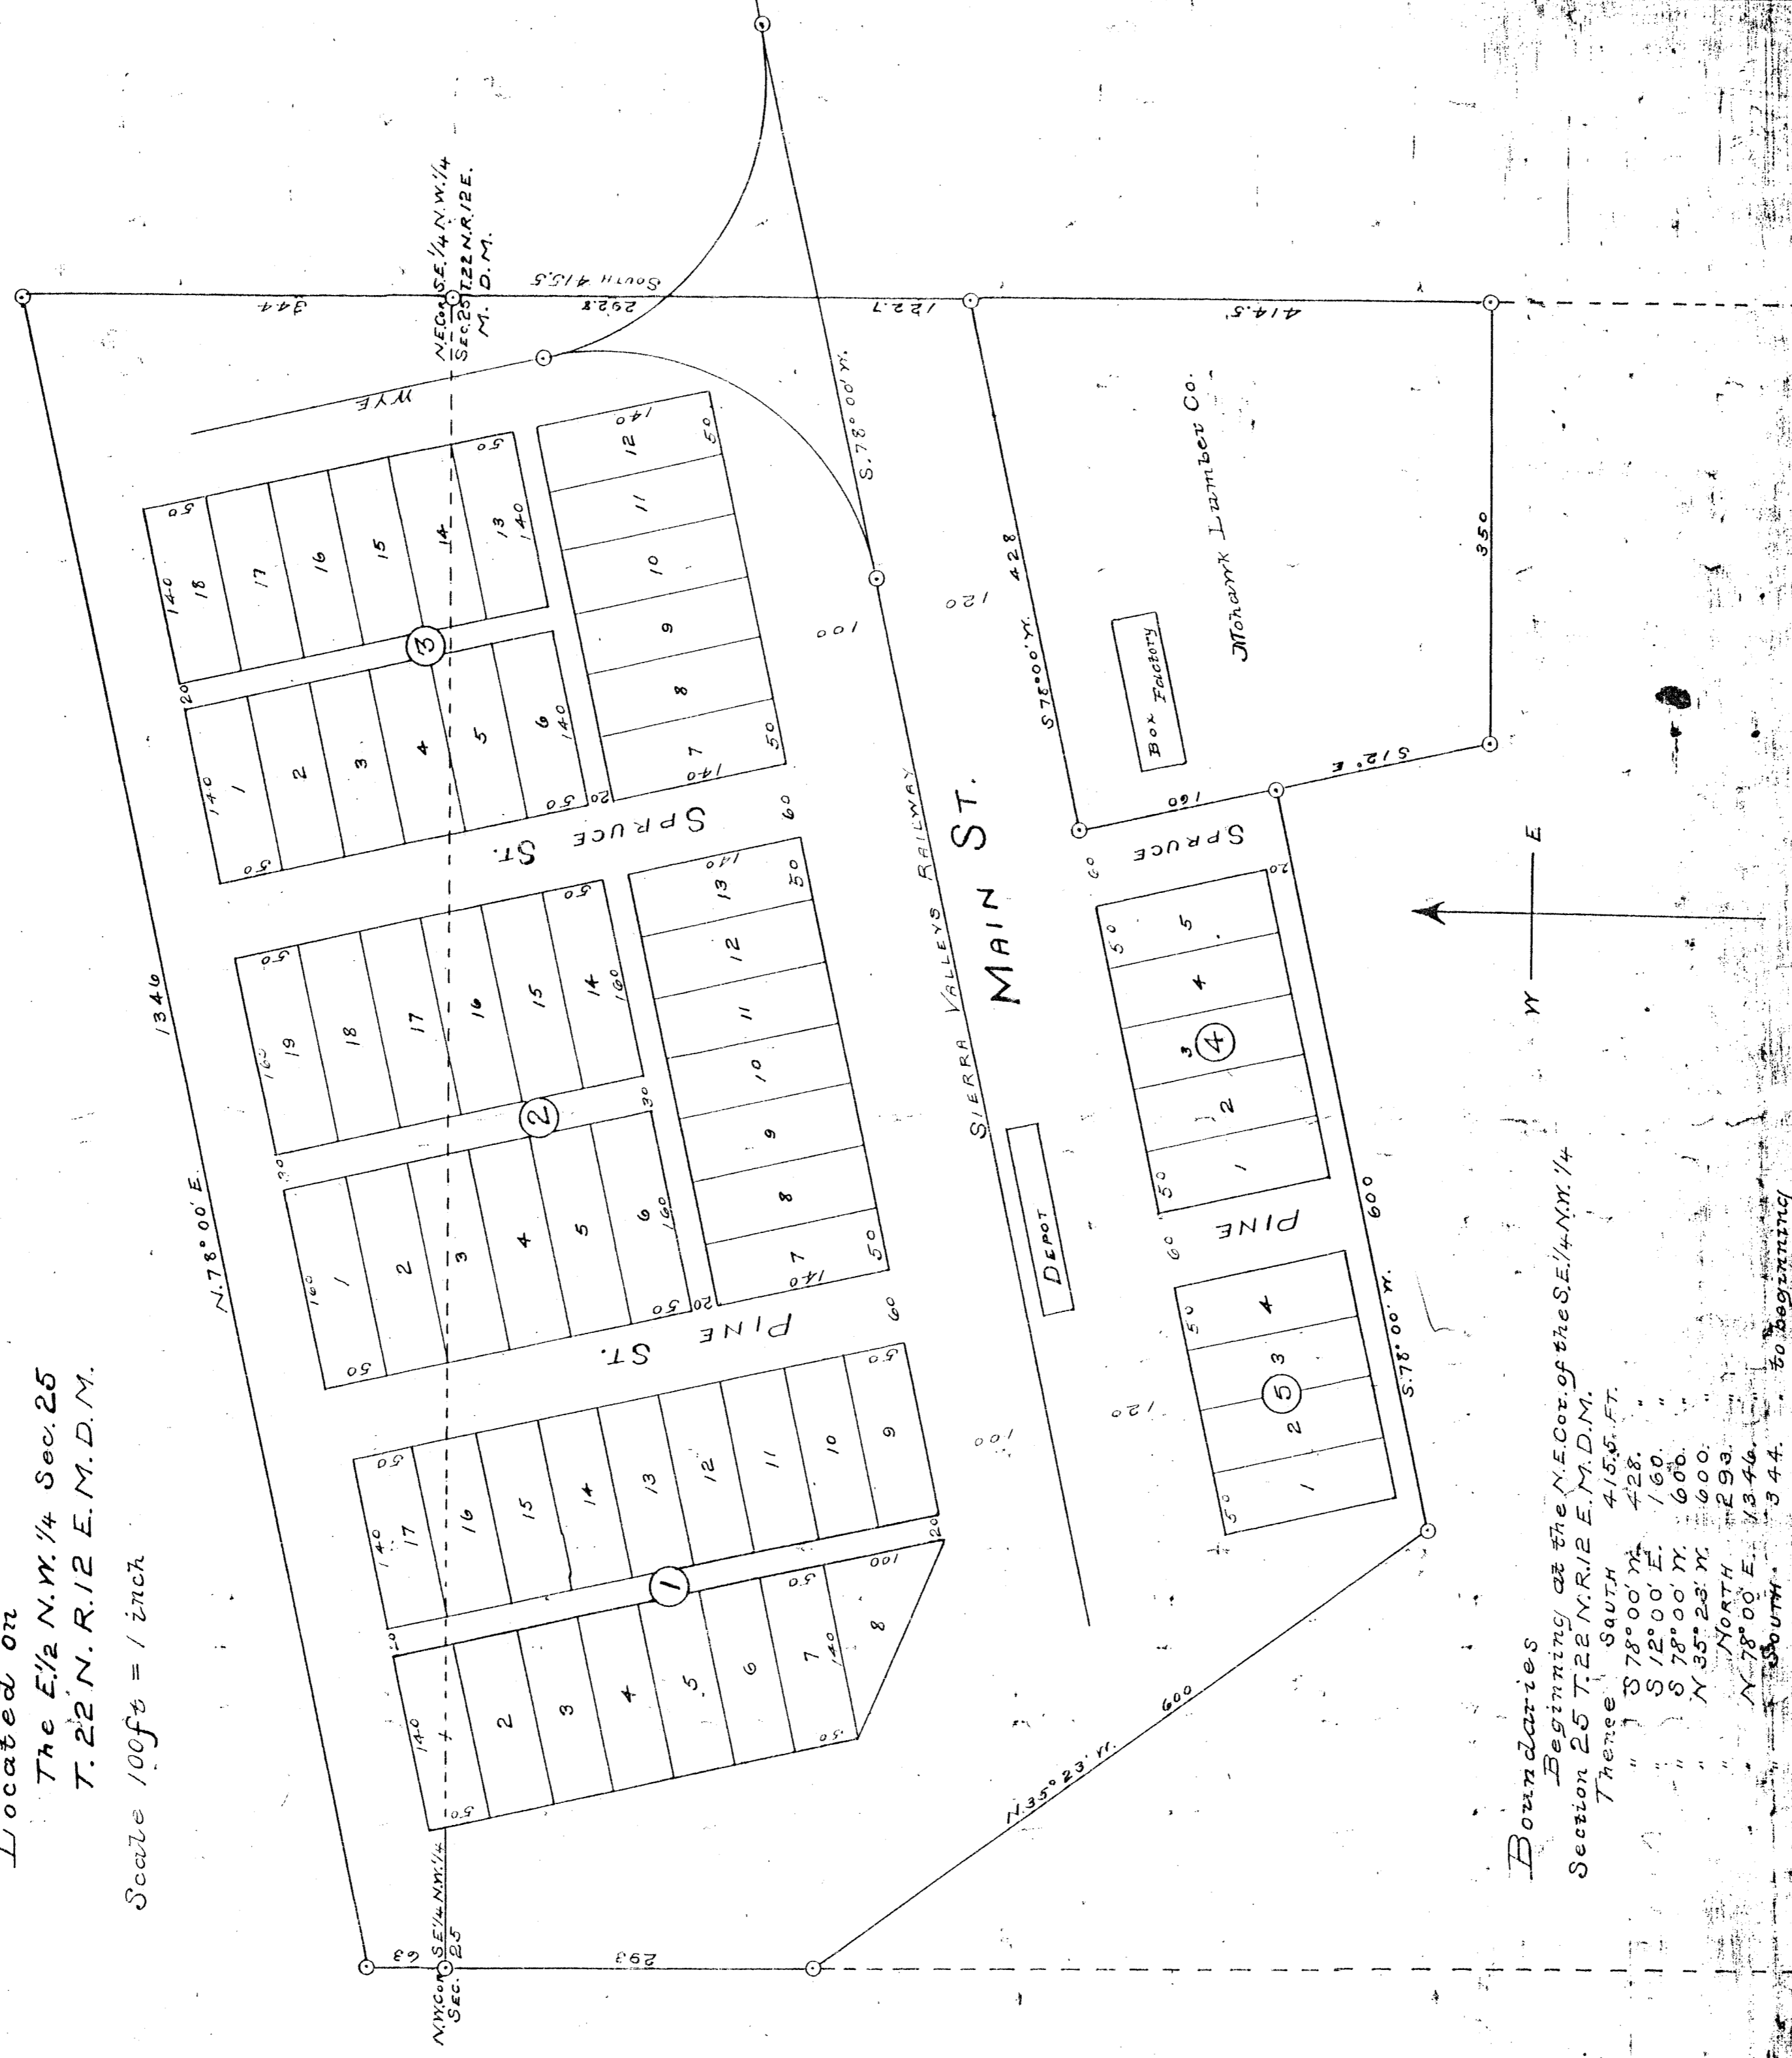

Boundaries
Beginning at the N.E. cor. of the S.E. 1/4 N.M. 1/4
Section 25 T. 22 N. R. 12 E. M. D. M.
Thence South 415.5 FT.
" S 78° 00' W. 428.
" S 12° 00' E. 160.
" S 78° 00' W. 600.
" N 35° 23' W. 600.
" N 78° 00' E. 1346.
" South 344. to beginning

Filed for Record
July 12-1903 at 10 min. past
9 o'clock A.M.
W. M. Richards
Recorder

