

OWNER'S CERTIFICATE

WE, the undersigned, Paul M. Hanson, Frances M. Hanson, Fred Cherry, Rose Cherry, Edison H. Elliott and Merian E. Elliott hereby certify that we are the owners of, or have some right, title or interest in and to the real property included within the Subdivision shown upon this map, and that we are the dedicator of the said property, and we consent to the making of this map shown as Lake Almanor Drive and Subdivision as shown within the colored border lines.

Fred Cherry Rose Cherry
Edison H. Elliott Merian E. Elliott

CERTIFICATE OF TAX COLLECTOR

I, Glenn S. Redetske COUNTY TAX COLLECTOR OF THE COUNTY OF PLUMAS hereby certify that there are no liens for any unpaid TAXES or Special Assessments collected as Taxes against the land included in the Within Subdivision, except Taxes not yet payable, and that said land is not, nor is any part thereof subject to any special assessments which have not been paid in full.

Glenn S. Redetske
TAX COLLECTOR, COUNTY OF PLUMAS,
STATE OF CALIFORNIA
September 17 1963

CERTIFICATE OF COUNTY CLERK

I, James P. Flanagan hereby certify and declare that I am the County Clerk of the County of Plumas, State of California and ex-officio Clerk of the Board of Supervisors of said County, that said Board of Supervisors at a regular meeting of said Board held on this date approved this map, and accepted on behalf of the public that area shown as Lake Almanor Drive.

WITNESS MY HAND and OFFICIAL SEAL This 7th DAY October 1963
James P. Flanagan
COUNTY CLERK, COUNTY OF PLUMAS, STATE OF CALIFORNIA
and EX OFFICIO CLERK OF THE BOARD OF SUPERVISORS.

ACKNOWLEDGMENT
STATE OF CALIFORNIA } S.S.
COUNTY OF PLUMAS }

On this 6 day of August 1963 before me Edison H. Elliott, a Notary Public in and for said County of PLUMAS, STATE OF CALIFORNIA, residing there in, duly Commissioned and sworn, personally appeared Paul M. Hanson, Frances M. Hanson, Fred Cherry, Rose Cherry, Edison H. Elliott and Merian E. Elliott

known to me to be the persons whose names are signed to the Within instrument and acknowledged to me that they executed the Same.

IN WITNESS WHEREOF, I have hereunto set my hand and affixed my official Seal the day and year in this certificate first above written.

Edison H. Elliott
NOTARY PUBLIC IN AND FOR THE COUNTY OF
PLUMAS, STATE OF CALIFORNIA
My Commission Expires Nov. 2, 1964

CERTIFICATE OF SECRETARY OF PLANNING COMMISSION

I, Glenn S. Redetske Secretary of the PLUMAS COUNTY PLANNING COMMISSION, hereby certify that I have examined this map, that the Subdivision as shown hereon is substantially the same as it appeared on the TENTATIVE MAP, as approved by the PLUMAS COUNTY PLANNING COMMISSION ON September 17, 1963, that all the provisions of the California Subdivision map act as amended, and of the PLUMAS COUNTY Subdivision Ordinance applicable at the time of approval of said Tentative map, have been complied with.

SECRETARY, PLUMAS COUNTY PLANNING COMMISSION
#2247 PLUMAS COUNTY, CALIFORNIA

RECORDER'S CERTIFICATE

Filed for record at the request of Paul M. Hanson
this 15th day of October 1963 at 9:06 A. M.,
IN BOOK OF Maps Book 2 at Pg. 69
John Logan Gronwald
COUNTY RECORDER, COUNTY OF PLUMAS, STATE OF CALIFORNIA
LOT 15 ALMANOR HOMESITES UNIT NO 2

CERTIFICATE OF COUNTY SURVEYOR


I, James F. Flanagan hereby certify and declare that I am the duly appointed, qualified and acting County Surveyor of the County of Plumas State of California, that I have examined this map, that the Subdivision as shown is substantially the same as it appears on the Tentative map of this Subdivision heretofore submitted; that all the provisions of Chapter 2 Division 4 Part 2 of the Business and Professions Code of the State of California, applicable at the time of approval of said TENTATIVE MAP, have been complied with, and that I am satisfied that this map is Technically Correct.

James F. Flanagan
COUNTY SURVEYOR, COUNTY OF PLUMAS,
STATE OF CALIFORNIA
Sept. 17 1963


ACKNOWLEDGMENT
STATE OF CALIFORNIA } S.S.
COUNTY OF LOS ANGELES }

On this 11th day of Sept. 1963, before me Anna B. Russell, a Notary Public in and for said County and State, personally appeared EDISON H. ELLIOTT and MARIAN E. ELLIOTT known to me to be the persons whose names are subscribed to the within instrument and acknowledged that they executed the same.

WITNESS my hand and official seal.
(Seal) Anna B. Russell
Notary Public in and for said County and State
My commission expires Oct 15, 1964.

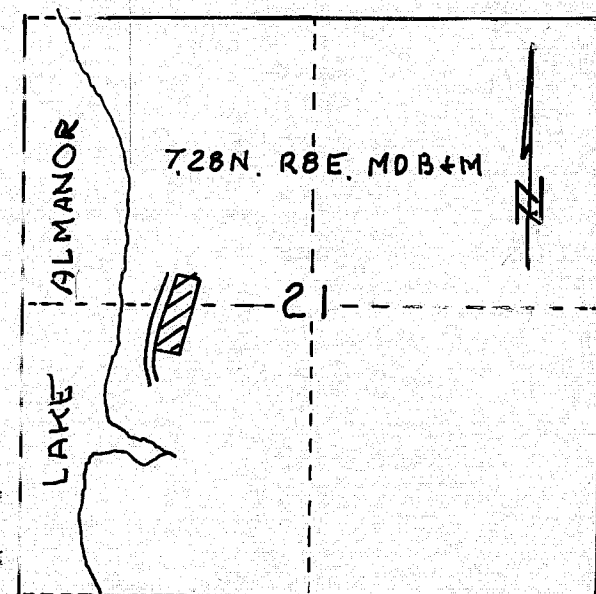

LOCATION MAP
No Scale

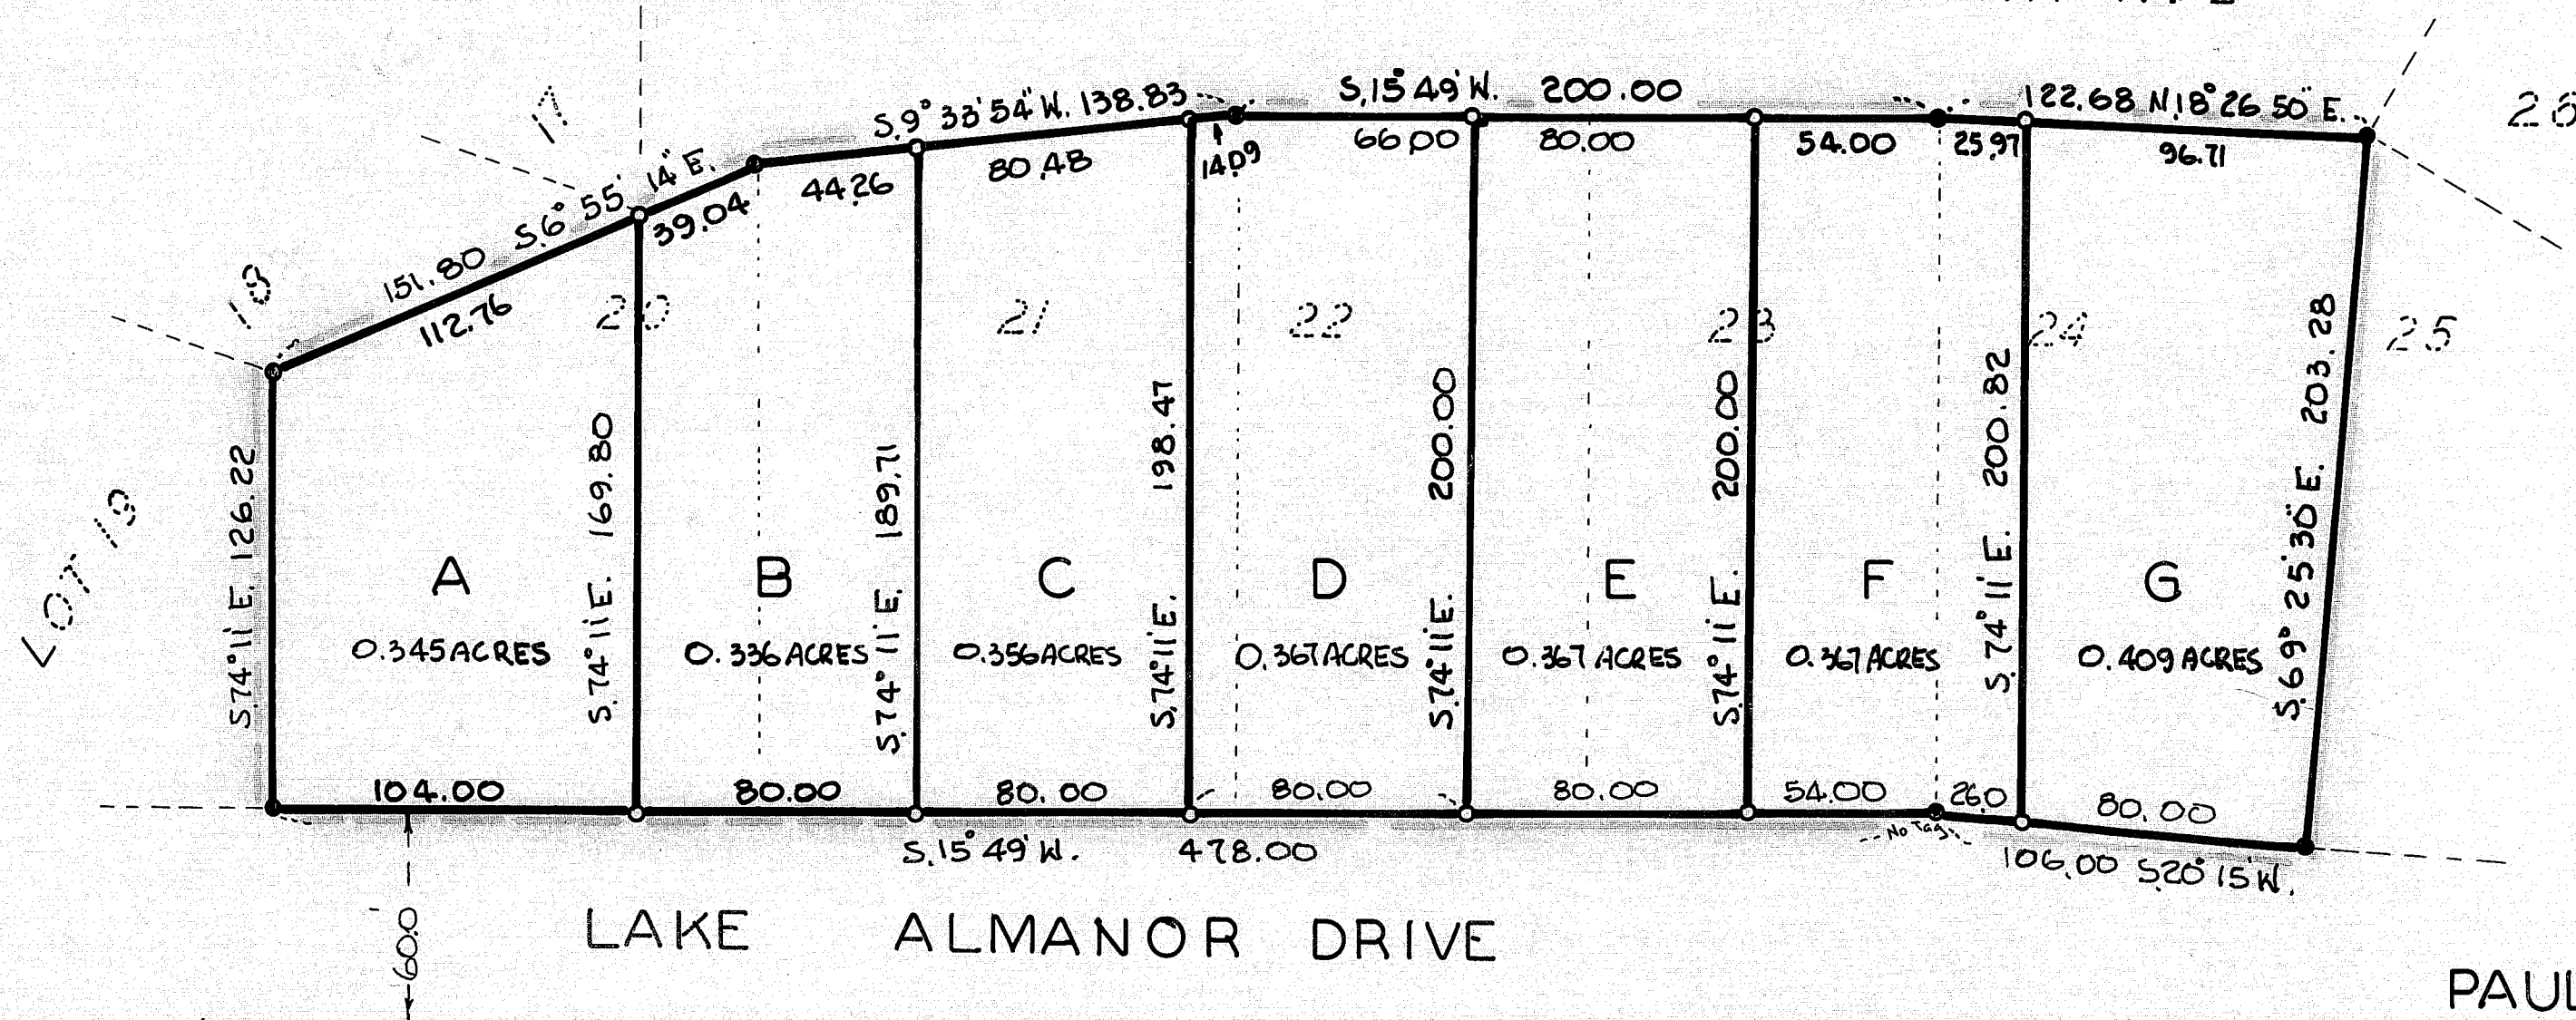

A SURVEY OF
PAUL M. HANSON SUBDIVISION
FOR PAUL M. HANSON ETAL
A RESUBDIVISION OF

LOTS 20, 21, 22, 23, 24 OF LAKE ALMANOR HOMESITES
UNIT NO. 2 INTO 7 PARCELS

A PORTION OF LAKE ALMANOR HOMESITES UNIT NO. 2 IN SEC. 21
T. 28N. R. 8E. M.D.B. & M. PLUMAS COUNTY - CALIFORNIA

LOREN J. SARGENT LS 2322
JULY 1963

SCALE 1" = 50 FT.

CERTIFICATE OF SURVEYOR

I, LOREN J. SARGENT, hereby certify that I am a Licensed Land Surveyor of the State of California, that this map represents a Survey made under my direction in July 1962, that all the monuments exist as shown and are sufficient to enable the Survey to be retraced.

Loren J. Sargent
LOREN J. SARGENT LS 2322
July 1963

LEGEND

- Shows 3/4" Pipe Set and Tagged LS 2322
 - Shows 3/4" Pipe Set as Set in UNIT #2 Sub.
- SCALE 1" = 50 FT.