

**CIVIL ENGINEER**

I, Bruce A. Krater, hereby certify that I now am and at all times hereinafter mentioned have been a duly Registered Civil Engineer of the State of California; that during the Months of March through June, 1960 I supervised the survey of the lands shown on this map, and that the survey is true and complete as shown thereon; that said survey and map was made under the direction of The Graeagle Land and Water Company; that permanent monuments of the character and occupying the positions have been set as indicated on said map, and that they are sufficient to enable said survey to be retraced. Said lands are situate in Section 15, T.22 N. R. 12 E., M.D.B. & M., County of Plumas, State of California.

Dated this 2<sup>nd</sup> day of July, 1960.


Bruce A. Krater  
Registered Civil Engineer No. 11975  
State of California


**CERTIFICATE OF TAX COLLECTOR**

I, Claire C. O'Rourke, Tax Collector of the County of Plumas, State of California, hereby certify and declare that, according to the records of my office, there are no liens against the land embraced within the herein embodied map or any part thereof, for unpaid State, County, or local taxes or special assessments collected as taxes, except taxes or special assessments not yet payable. I further hereby estimate that the taxes which are now a lien against the land embraced within the boundaries of the herein embodied map, and which taxes are not yet payable, will not exceed the sum of \$ 230.00. Dated this 11 day of July, 1960.

Claire C. O'Rourke  
Tax Collector of the County of Plumas, State of California

**GENERAL NOTES:**

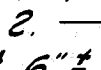
1. Basis of bearings - see sheet 1
2.  indicates a 14" pipe with galvanized cap set 6" below finished grade of pavement.

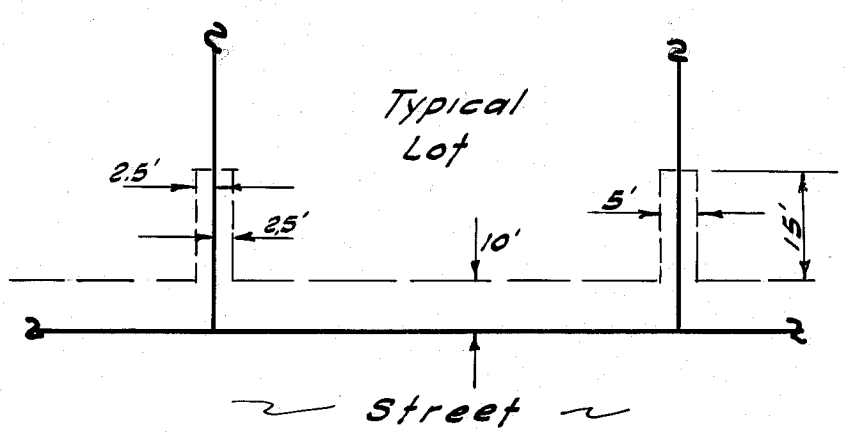

UTILITY EASEMENT DETAIL  
NO SCALE

RESERVED FOR DEDICATION TO SCHOOL DISTRICT  
(NOT A PART)

CURVE NO.	DELTA	RADIUS	TANGENT	LENGTH
3	80° 52' 17"	100	85.21	141.15
4	17° 05' 00"	200	30.04	59.63
"B"	85° 24' 41"	20	18.46	29.81
"C"	97° 39' 44"	20	22.87	34.09

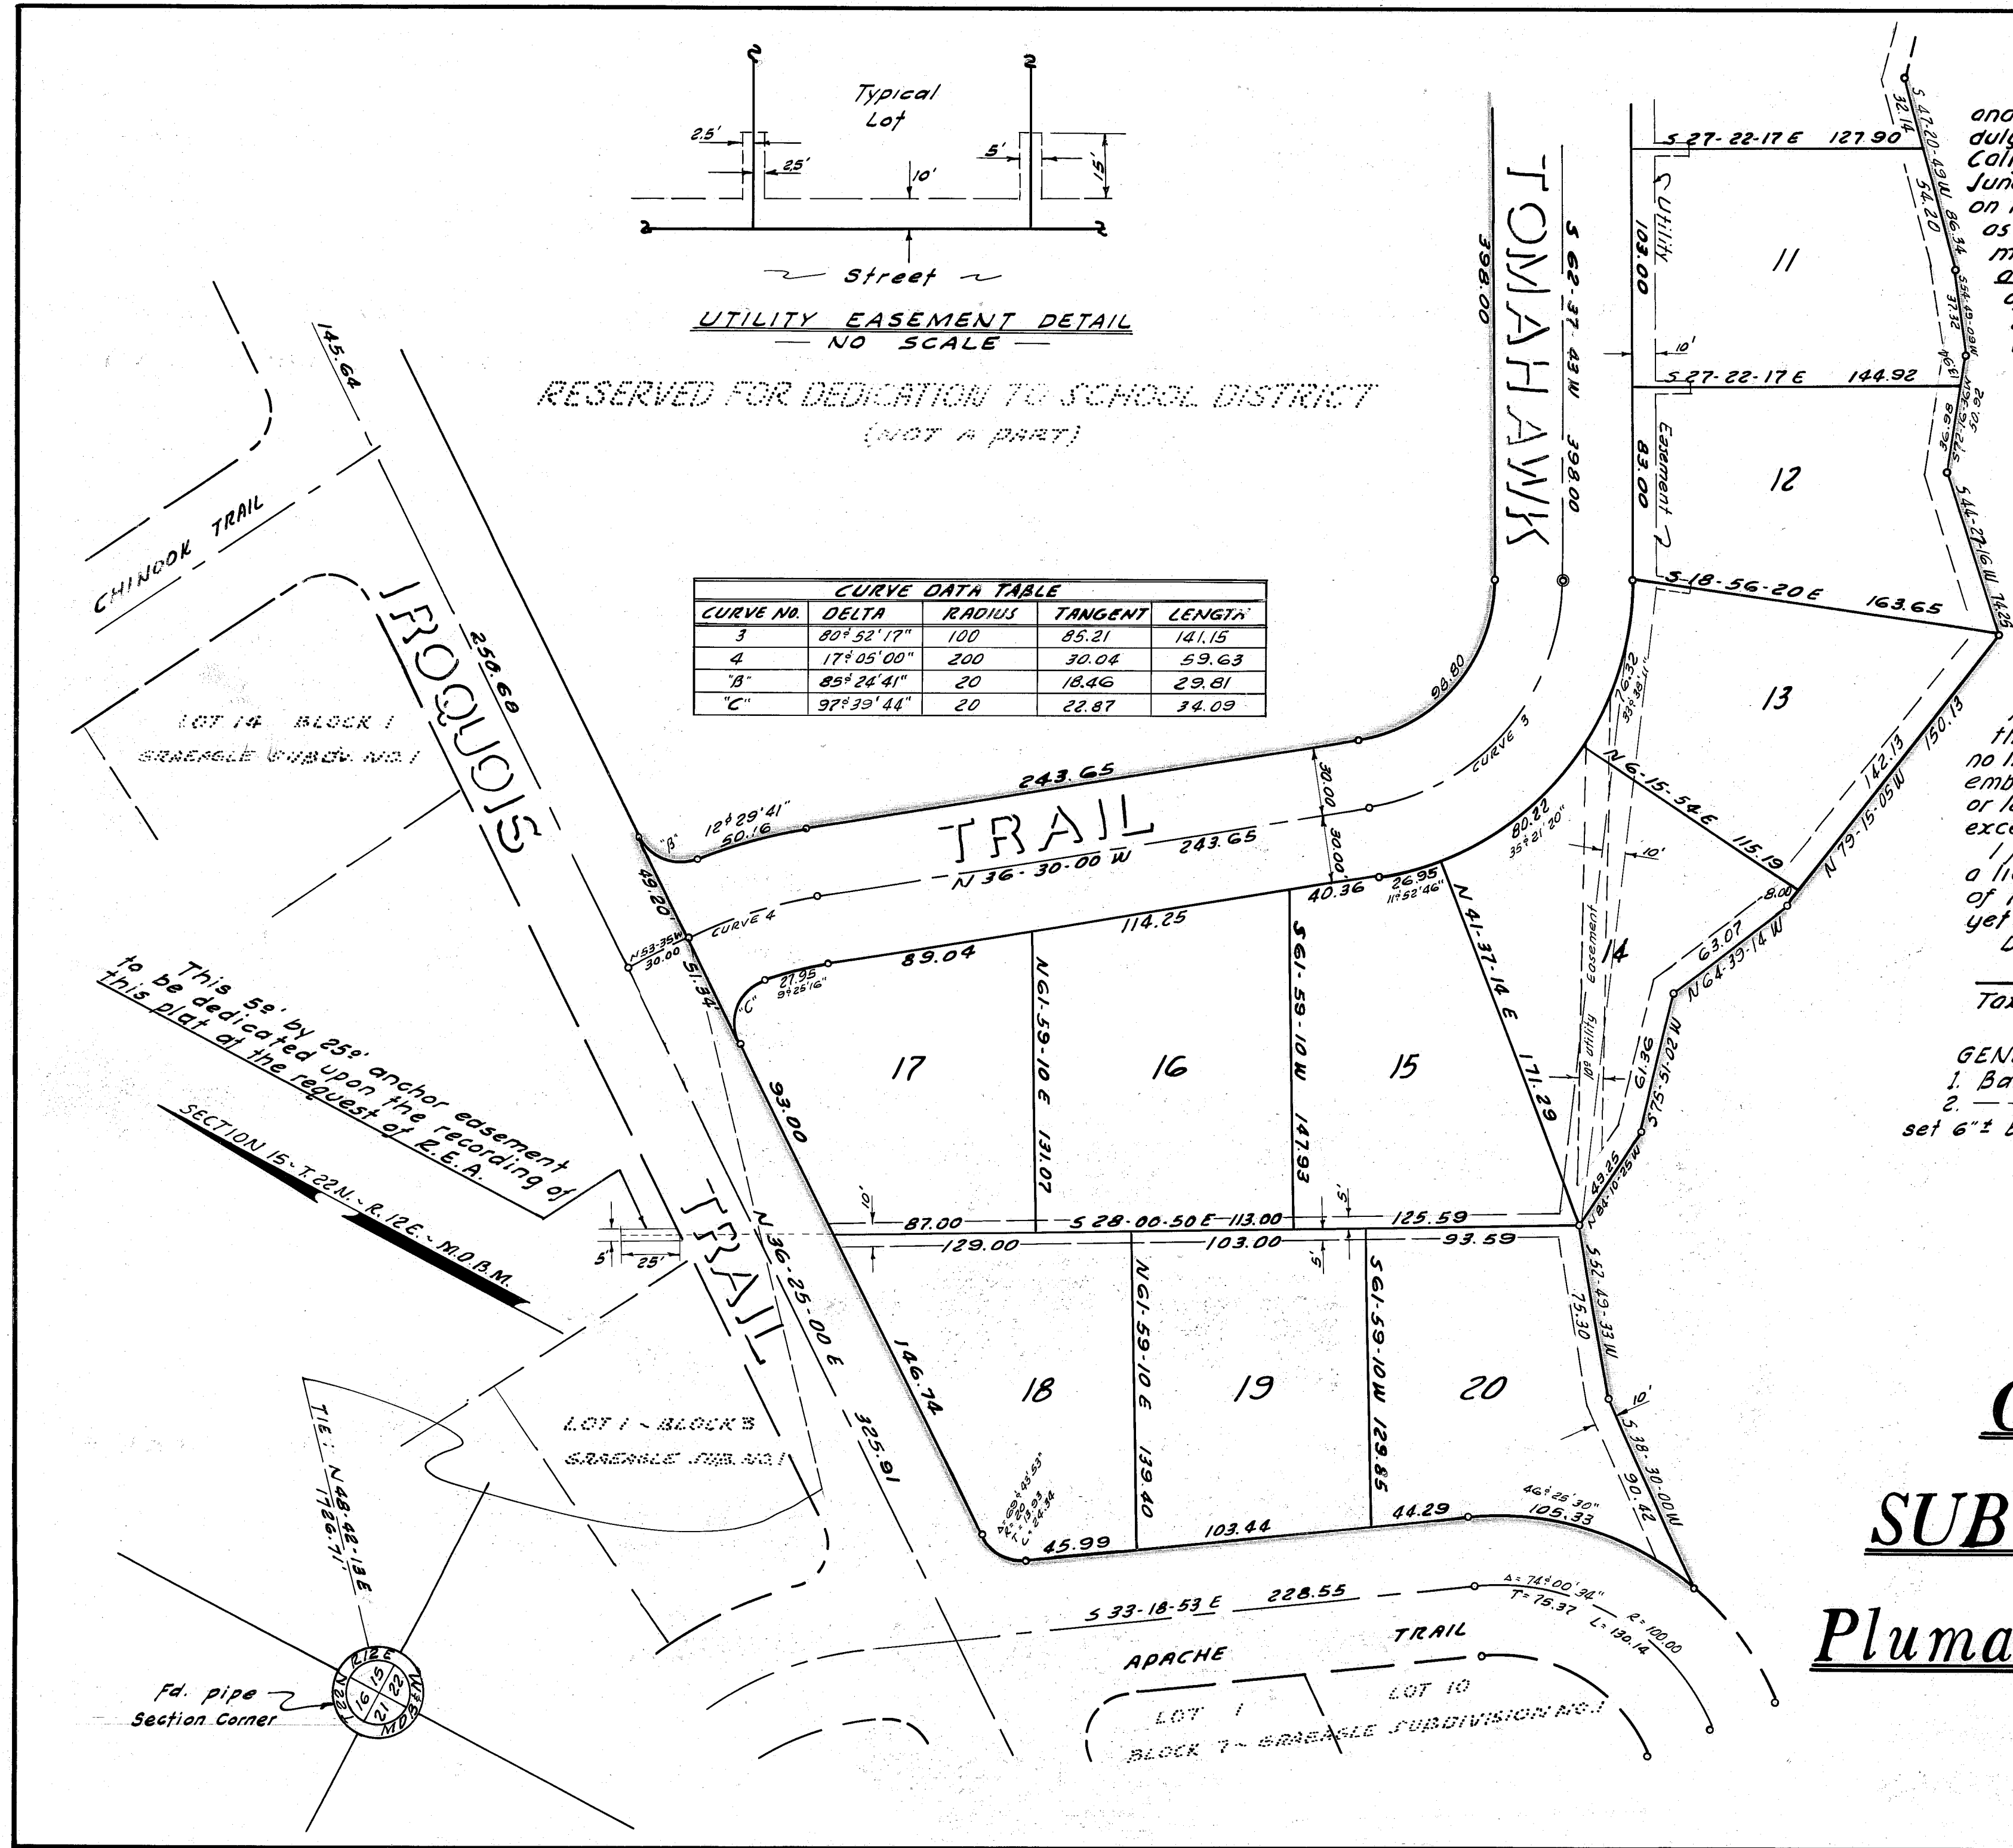

**GRAEAGLE**

**SUBDIVISION NO. 2**

**Plumas County, California**

**Scale 1"=50'**

