


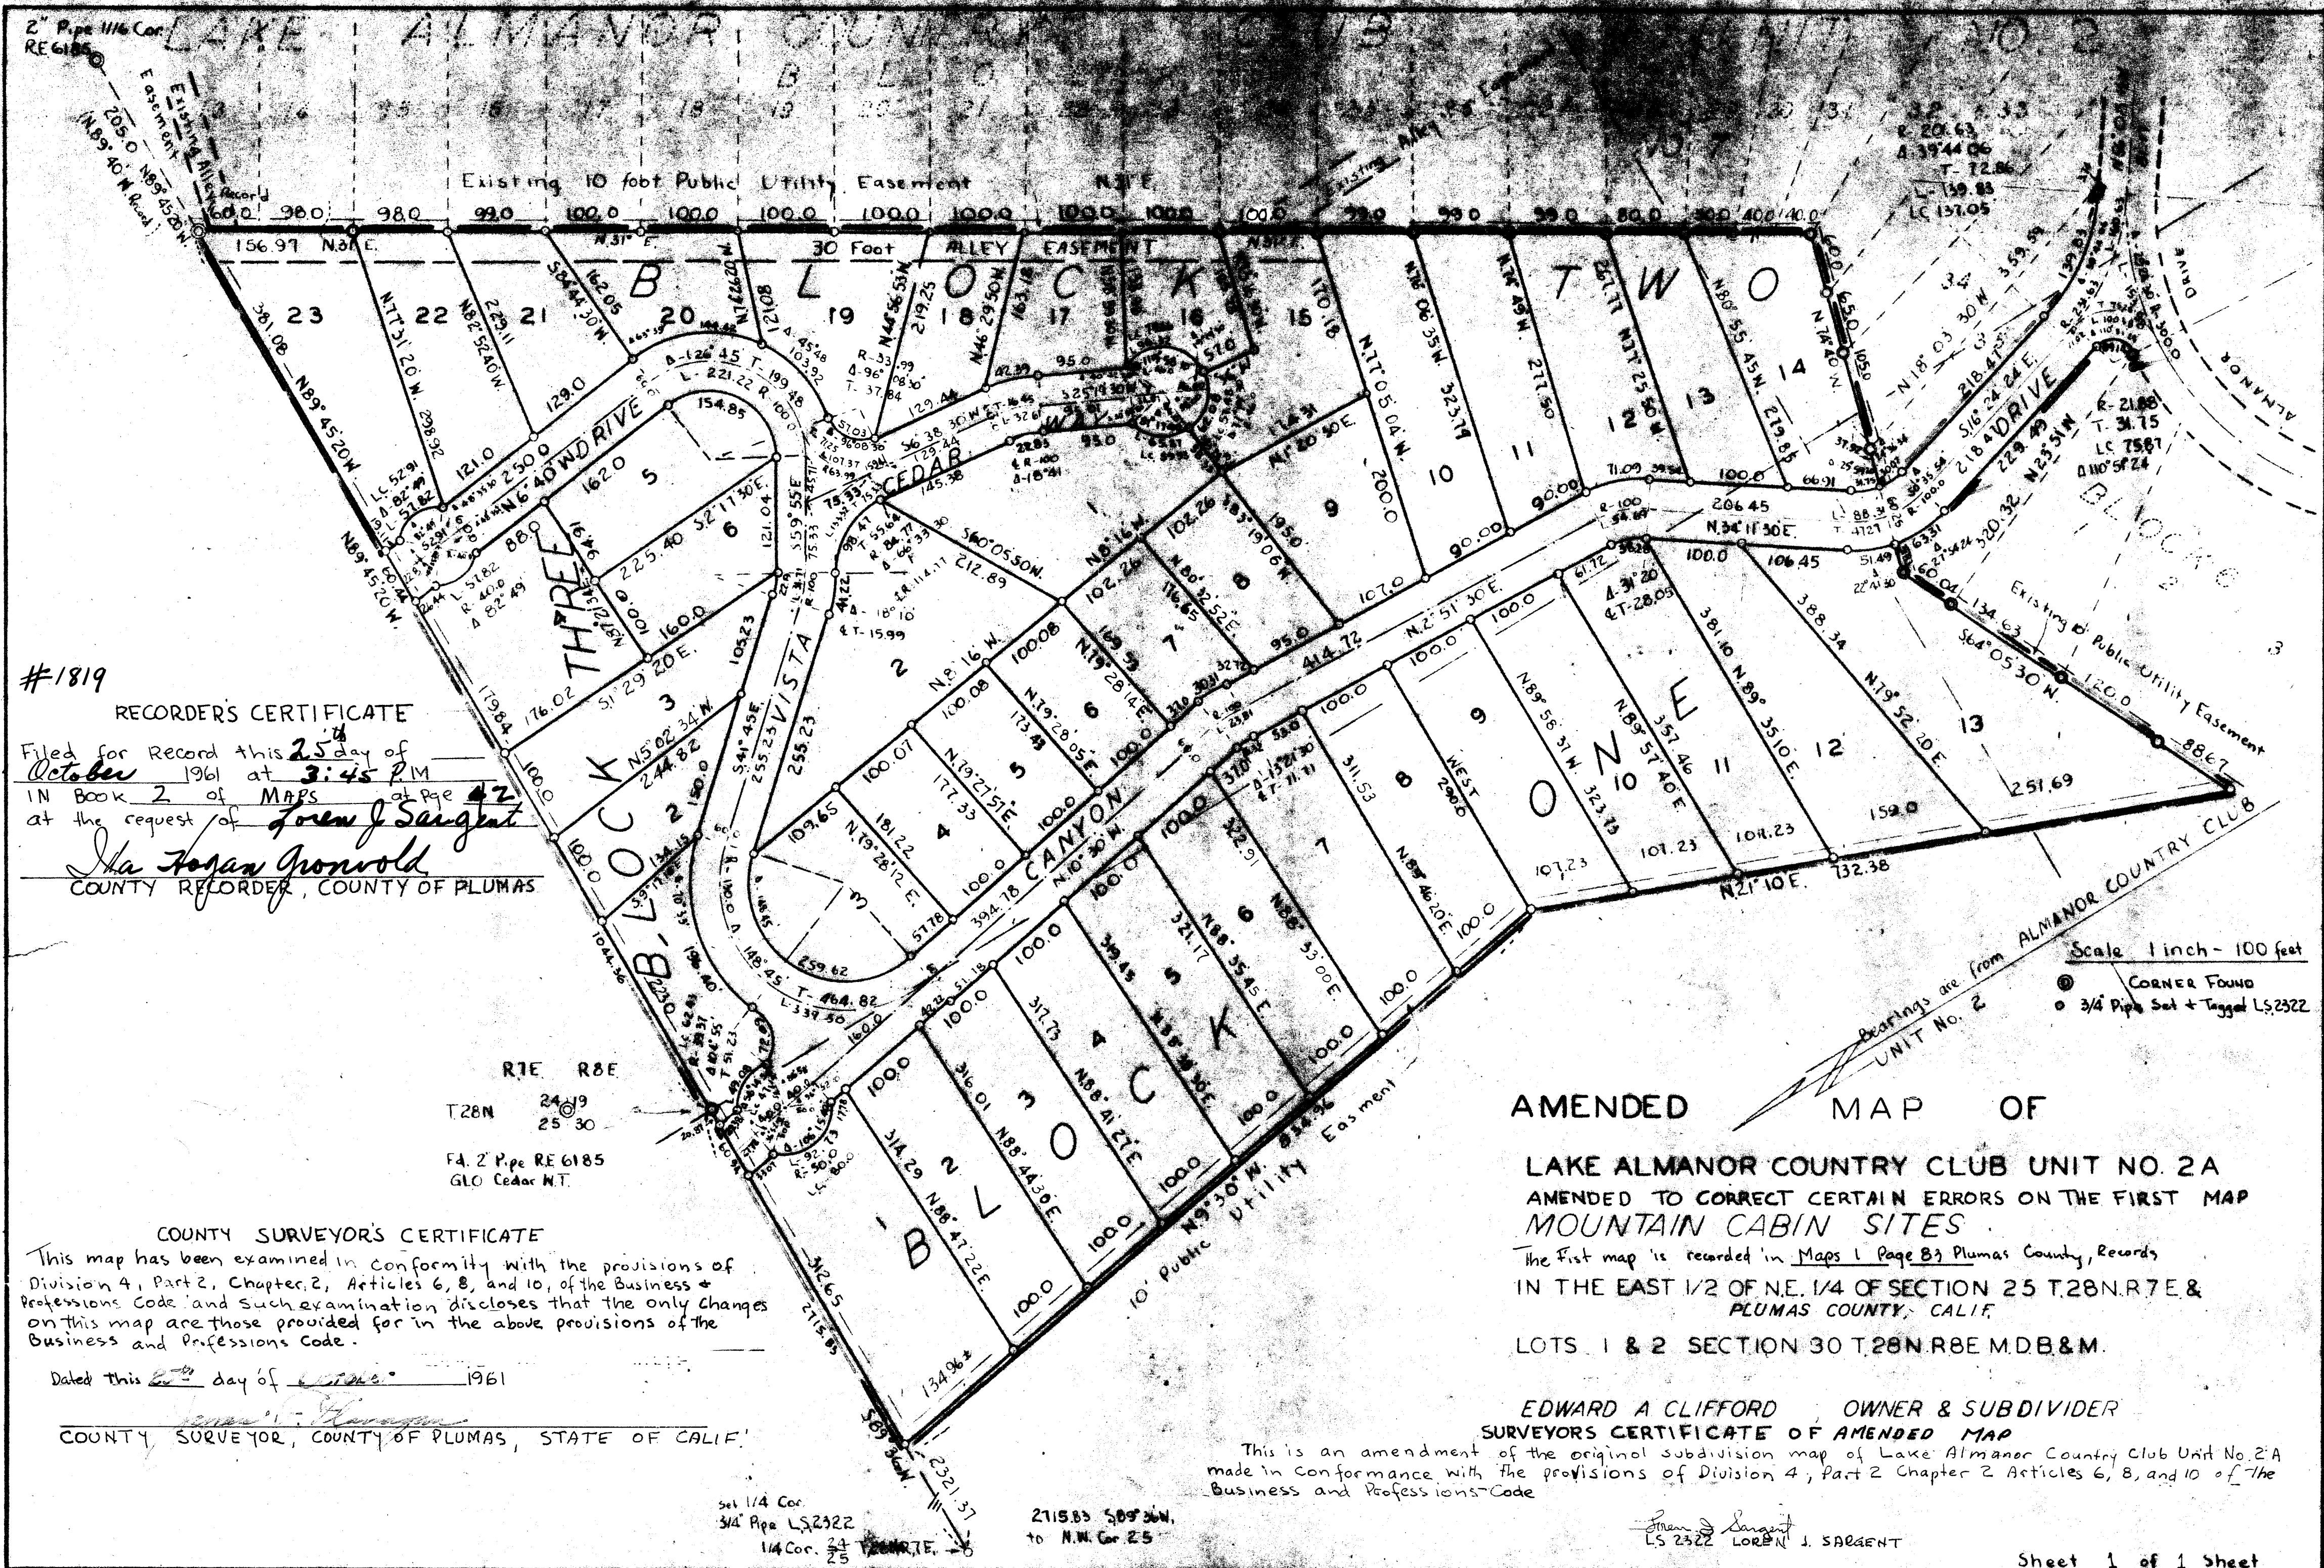

#1819
RECORDER'S CERTIFICATE
Filed for Record this 25th day of
October 1961 at 3:45 P.M.
IN Book 2 of MAPS at Page 42
at the request of Loren J. Sargent
Loren J. Sargent
COUNTY RECORDER, COUNTY OF PLUMAS

COUNTY SURVEYOR'S CERTIFICATE
This map has been examined in conformity with the provisions of
Division 4, Part 2, Chapter 2, Articles 6, 8, and 10, of the Business &
Professions Code and such examination discloses that the only changes
on this map are those provided for in the above provisions of the
Business and Professions Code.
Dated this 25th day of October 1961
Loren J. Sargent
COUNTY SURVEYOR, COUNTY OF PLUMAS, STATE OF CALIF.

AMENDED MAP OF
LAKE ALMANOR COUNTRY CLUB UNIT NO. 2A
AMENDED TO CORRECT CERTAIN ERRORS ON THE FIRST MAP
MOUNTAIN CABIN SITES
The First map is recorded in Maps 1 Page 83 Plumas County, Records
IN THE EAST 1/2 OF N.E. 1/4 OF SECTION 25 T.28N.R.7E &
PLUMAS COUNTY, CALIF.
LOTS 1 & 2 SECTION 30 T.28N.R.8E M.D.B.&M.

EDWARD A. CLIFFORD OWNER & SUBDIVIDER
SURVEYOR'S CERTIFICATE OF AMENDED MAP
This is an amendment of the original subdivision map of Lake Almanor Country Club Unit No. 2A
made in conformance with the provisions of Division 4, Part 2 Chapter 2 Articles 6, 8, and 10 of the
Business and Professions Code
Loren J. Sargent
LS 2322 LOREN J. SARGENT