



SEE SHEET 4

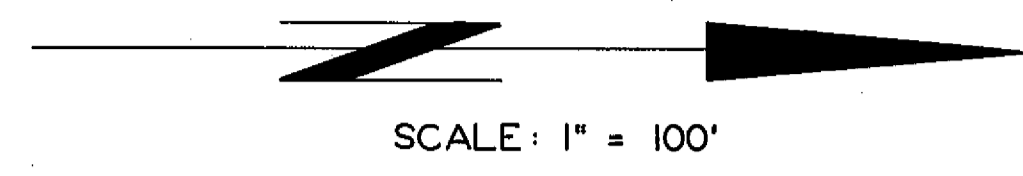

SCALE: 1" = 100'

OTHER LANDS OF SUBDIVIDER

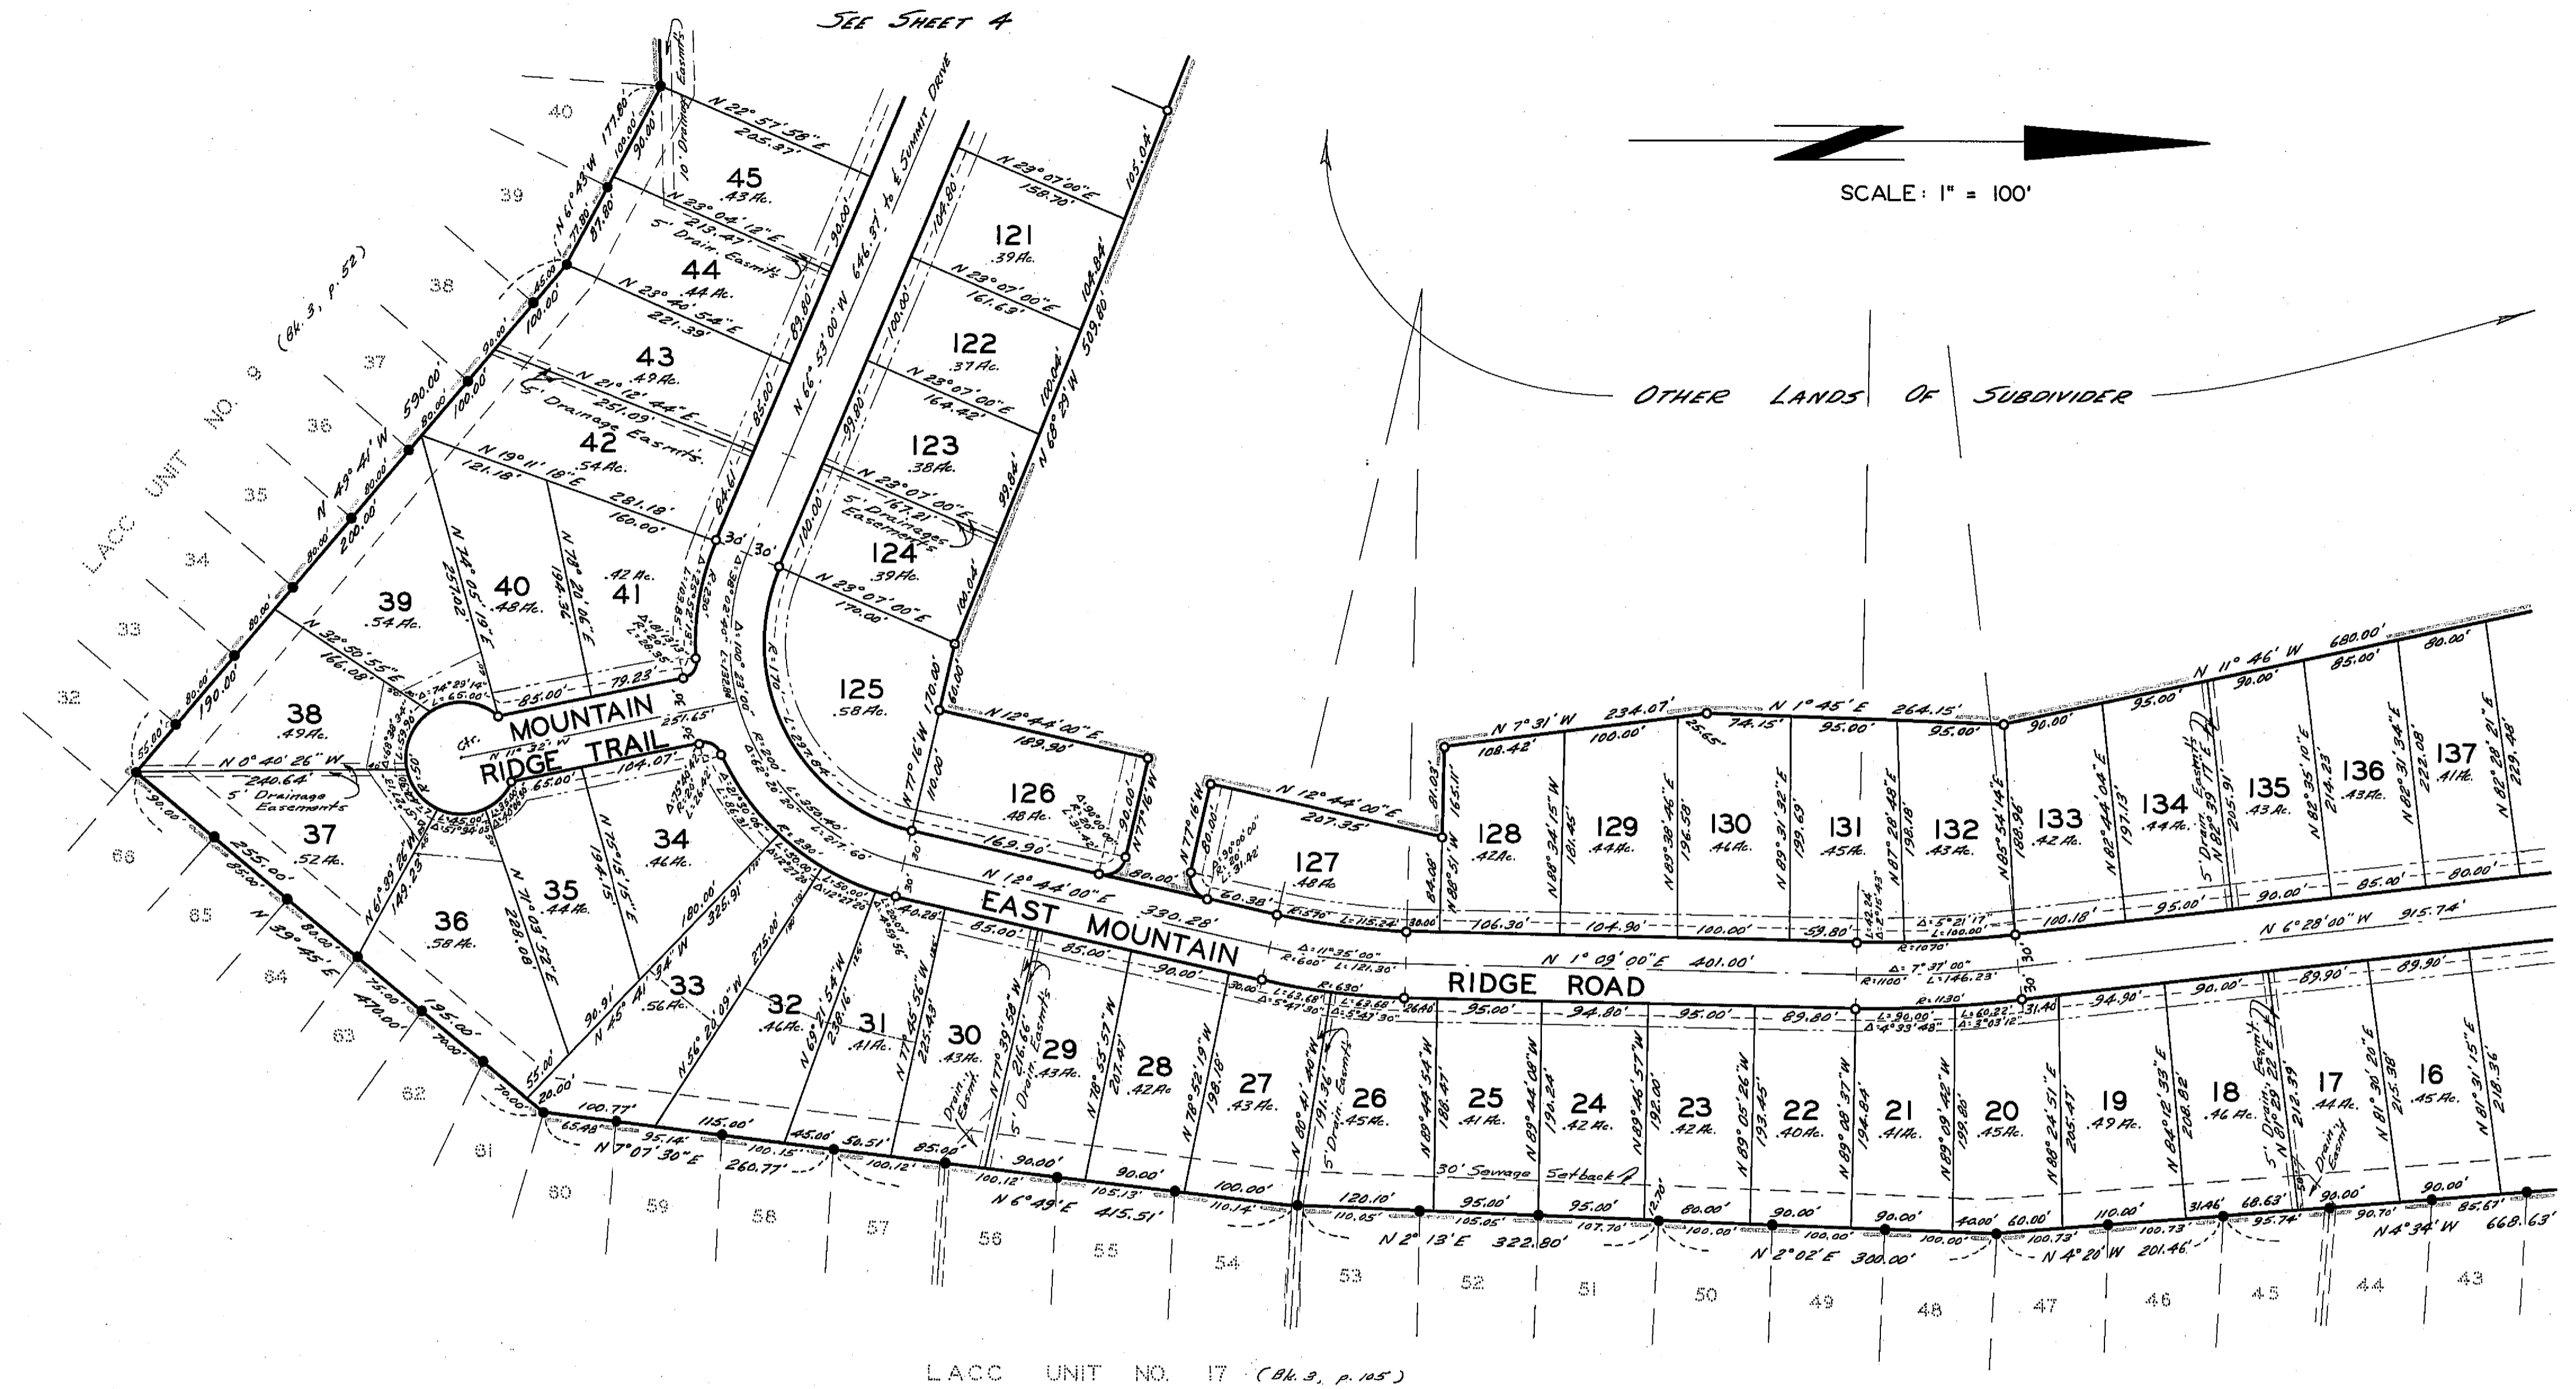

LACC UNIT NO. 17 (Blk. 3, p. 105)

LEGEND

- FOUND IRON PIPE MONUMENT ON SUBDIVISION BOUNDARIES OF L.A.C.C. UNIT 9, UNIT 12, UNIT 14, OR UNIT 17 EXCEPT AS NOTED
- SET 1" IRON PIPE TAGGED "L.S. 3202" FOR ANGLE AND CURVE POINTS
- SET 3/4" IRON PIPE TAGGED "L.S. 3202" FOR ALL LOT CORNERS
- 20' BUILDING SETBACK LINES EXCEPT AS NOTED
- 10' P.U.E. (PUBLIC UTILITIES EASEMENT) EXCEPT AS NOTED

LAKE ALMANOR COUNTRY CLUB UNIT NO. 18
 PLUMAS COUNTY, CALIFORNIA
 SCALE: 1" = 100'

SEE SHEET 2