


# DIXIE VALLEY PROPERTIES UNIT 1

BEING A PORTION OF  
 SECTIONS 6, 7, 17, 18, 20 AND 21  
 TOWNSHIP 24 NORTH, RANGE 15 EAST, M.D.M.  
 PLUMAS COUNTY, CALIFORNIA  
 SCALE: 1" = 200'  
 THE MURRAY - MCGORMICK ENVIRONMENTAL GROUP  
 RENO, NEVADA  
 SHEET 4 OF 9 SHEETS

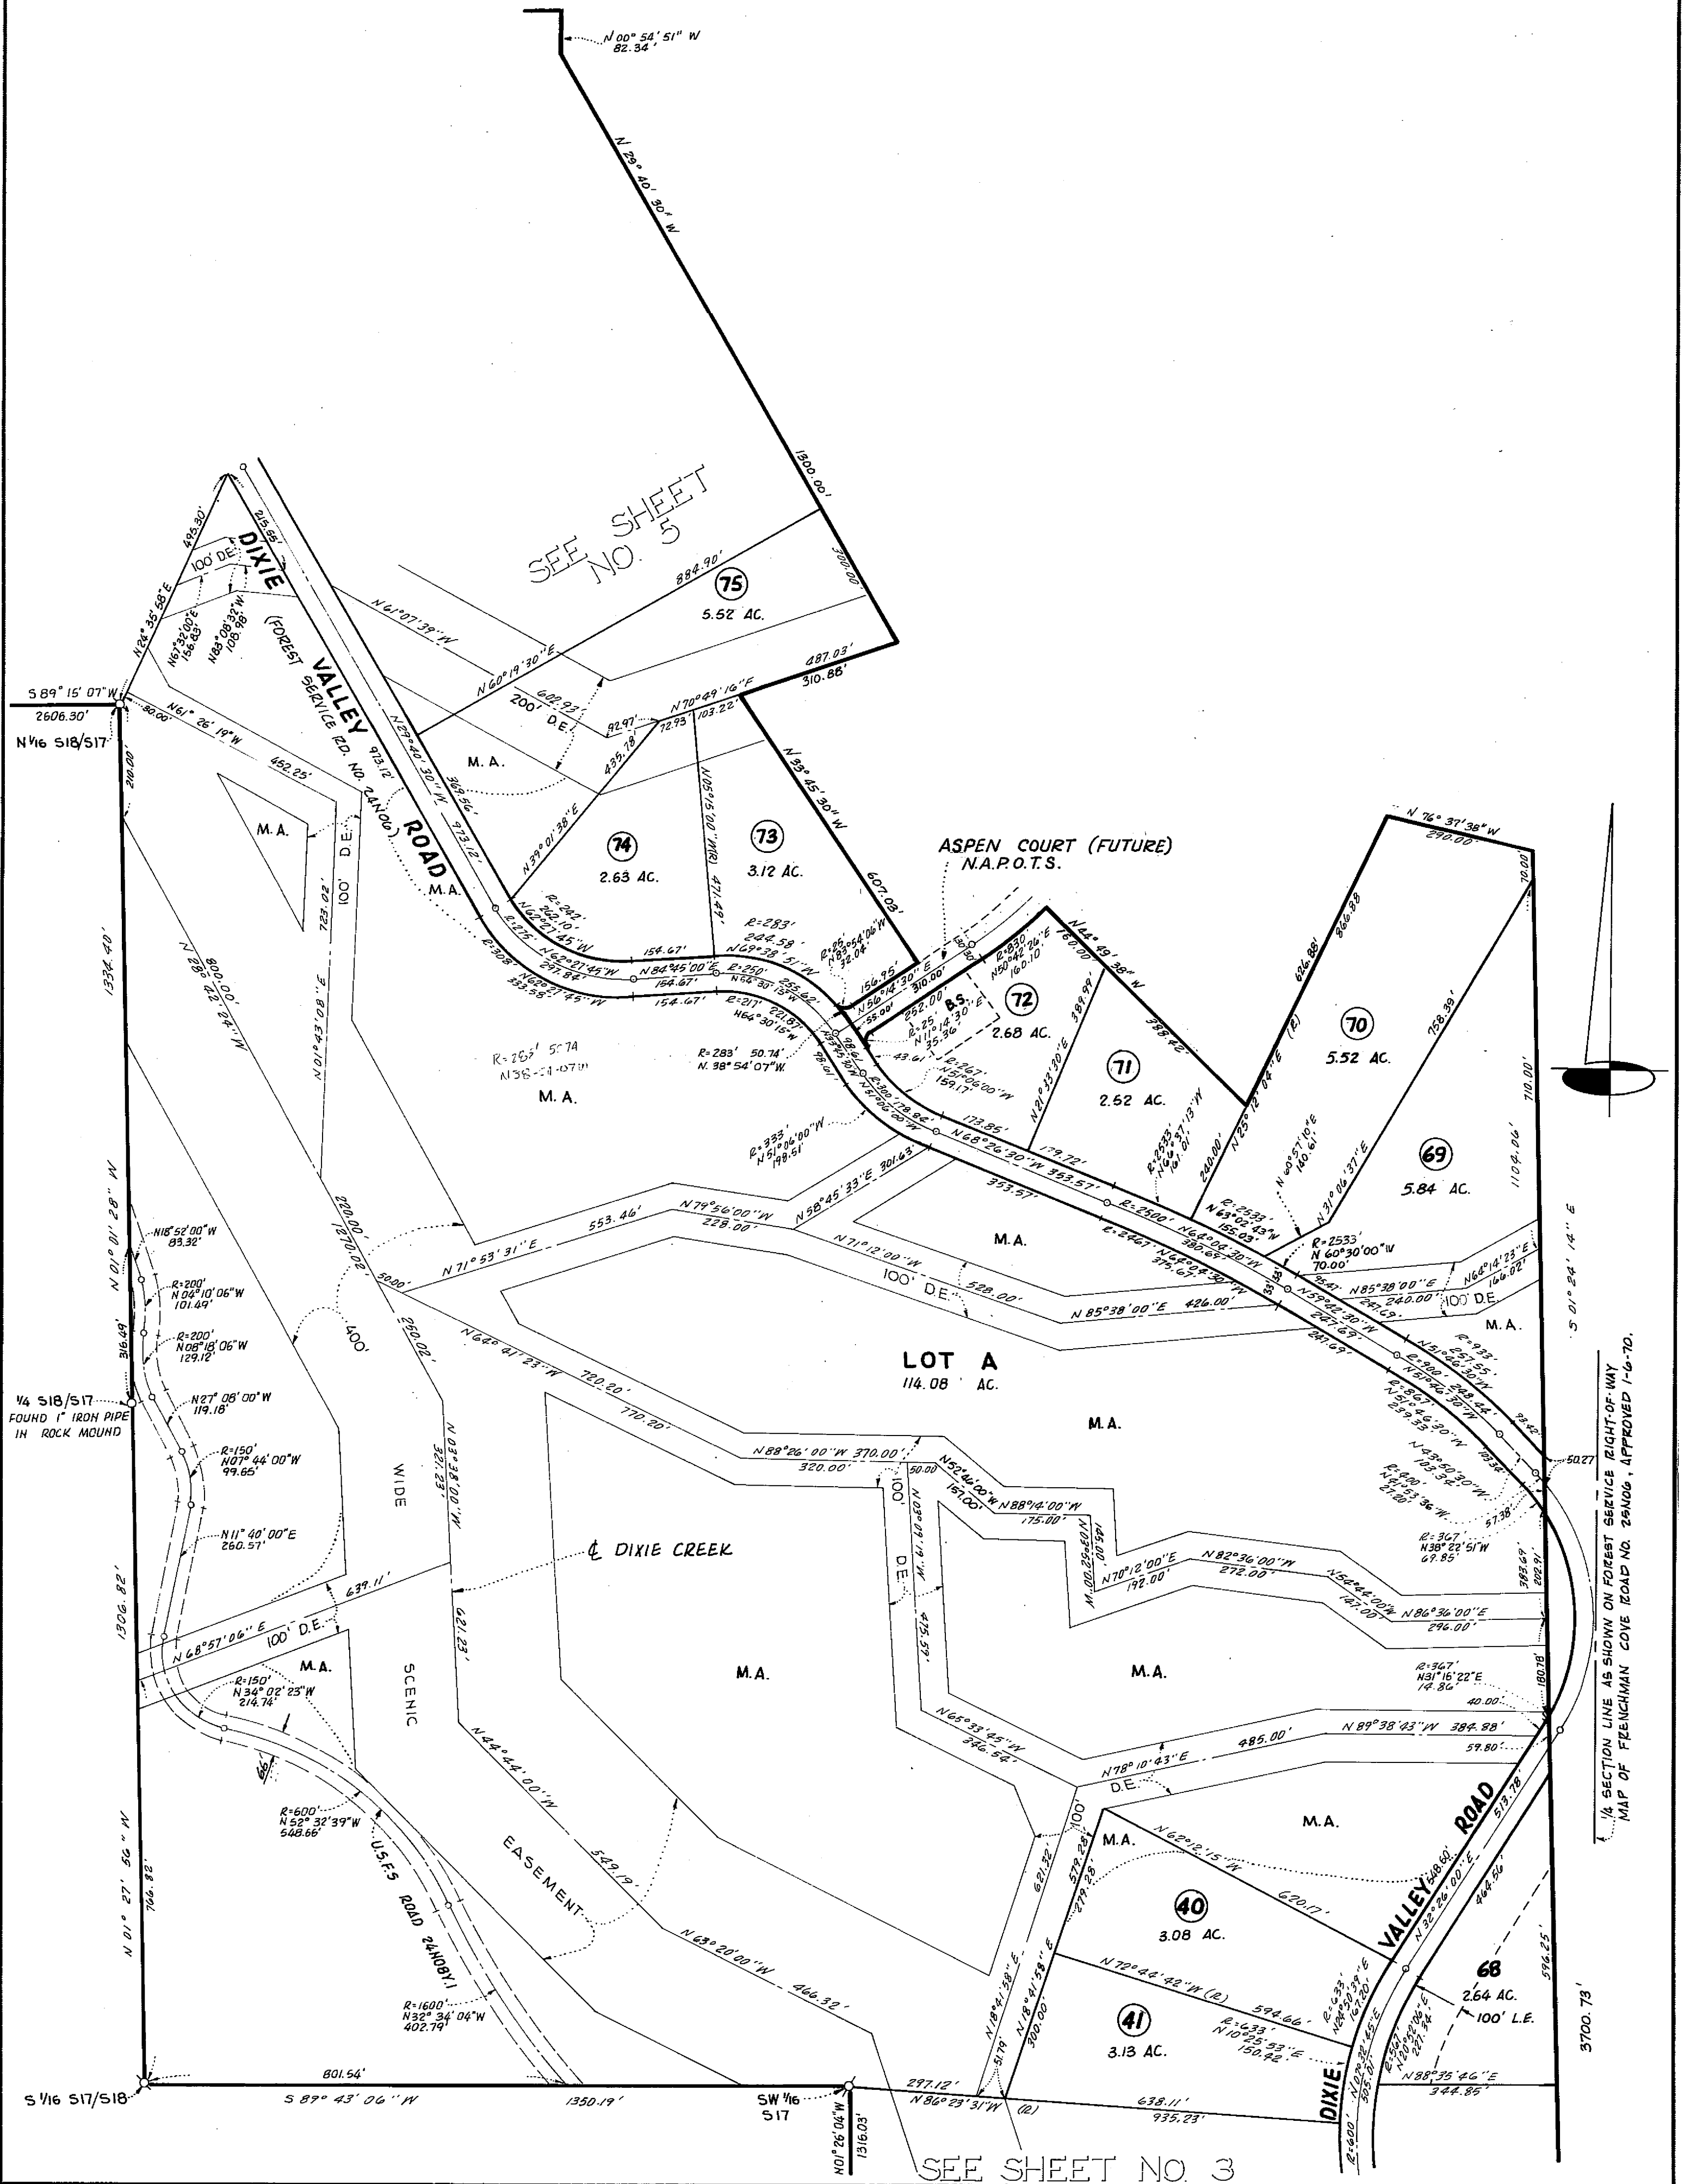

4M8

SEE SHEET NO. 3

1/4 SECTION LINE AS SHOWN ON FOREST SERVICE RIGHT-OF-WAY  
 MAP OF FRENCHMAN COVE ROAD NO. 24ND06, APPROVED 1-6-70.