



SEE SHEET 4

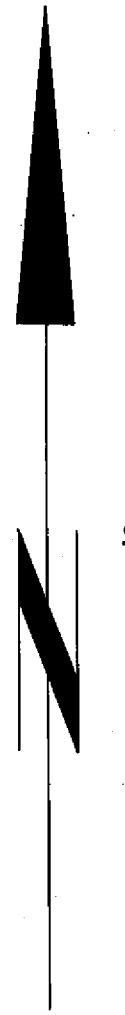

SCALE: 1" = 100'

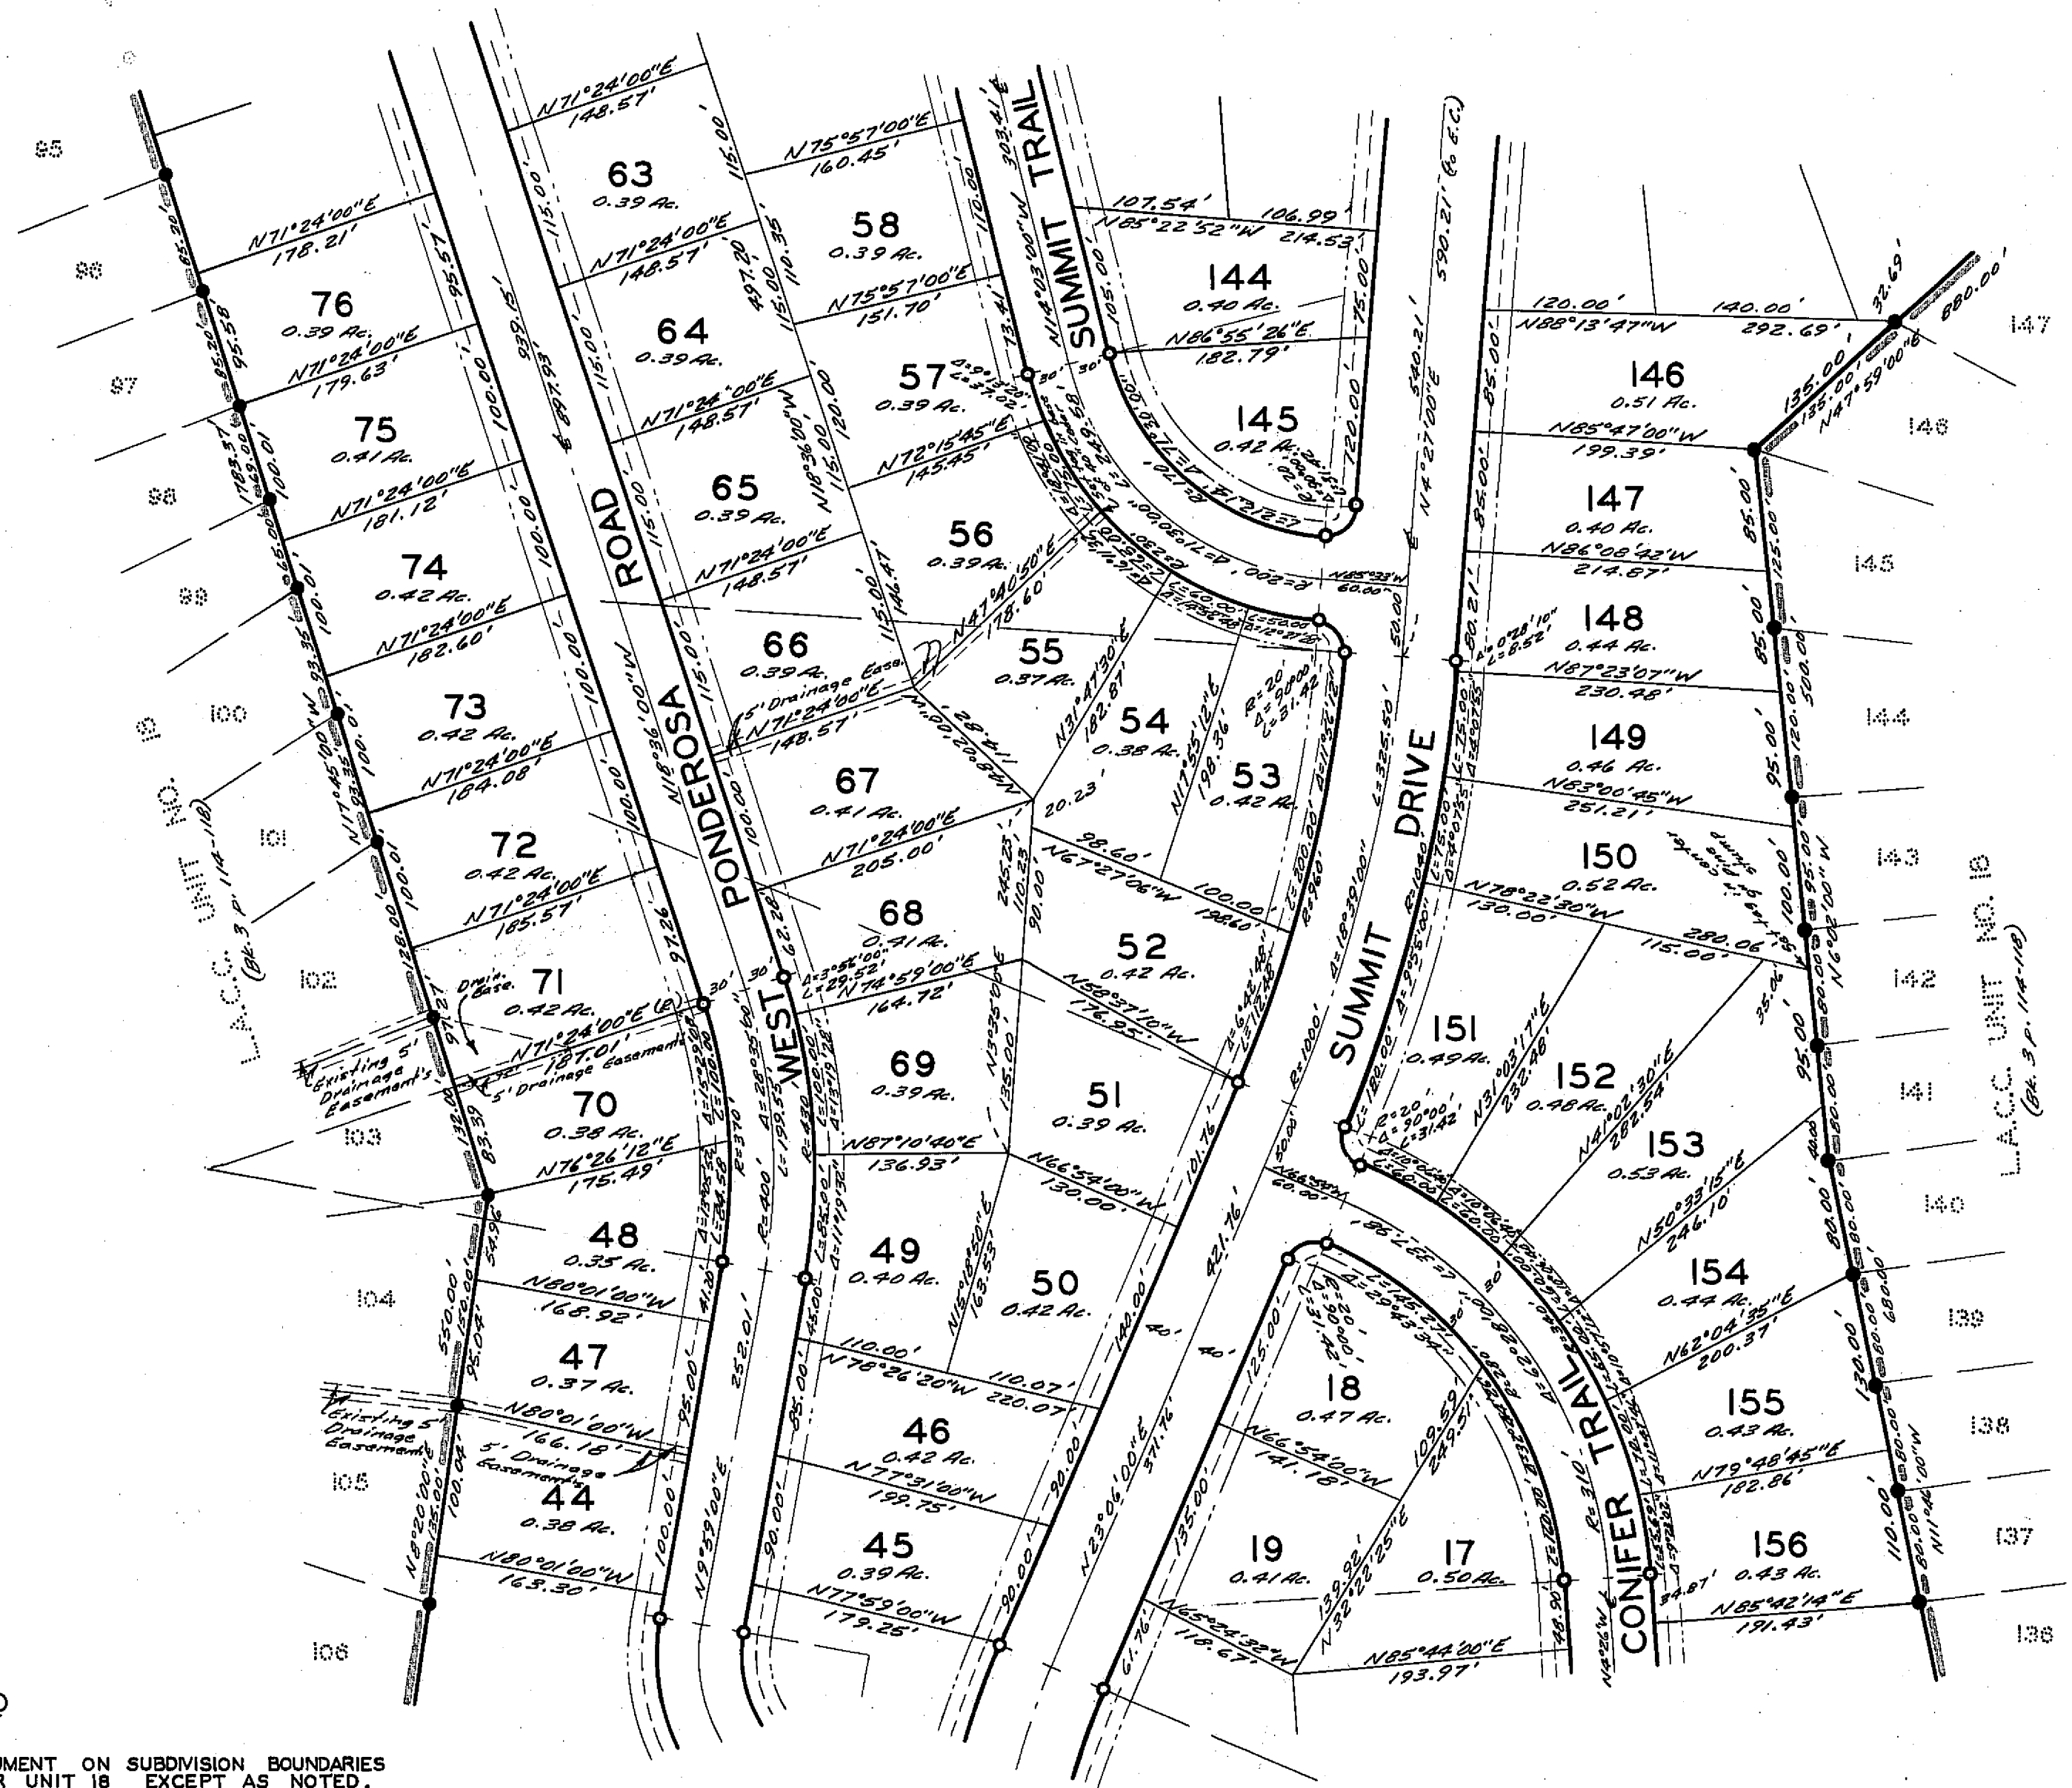

SEE SHEET 2

LEGEND

- FOUND IRON PIPE MONUMENT ON SUBDIVISION BOUNDARIES OF L.A.C.C. UNIT 12 OR UNIT 10 EXCEPT AS NOTED.
- SET 1" IRON PIPE TAGGED "L.S. 3202" FOR ANGLE AND CURVE POINTS.
- SET 3/4" IRON PIPE TAGGED "L.S. 3202" FOR ALL LOT CORNERS.
- 20' BUILDING SETBACK LINES.
- 10' P.U.E. (PUBLIC UTILITIES EASEMENT) EXCEPT AS NOTED.

LAKE ALMANOR COUNTRY CLUB UNIT NO. 20

PLUMAS COUNTY, CALIFORNIA

SCALE: 1" = 100'

RECORDED IN BOOK _____ OF MAPS AT PAGE _____

SHEET 3 OF 4

72-35

4 M 36