
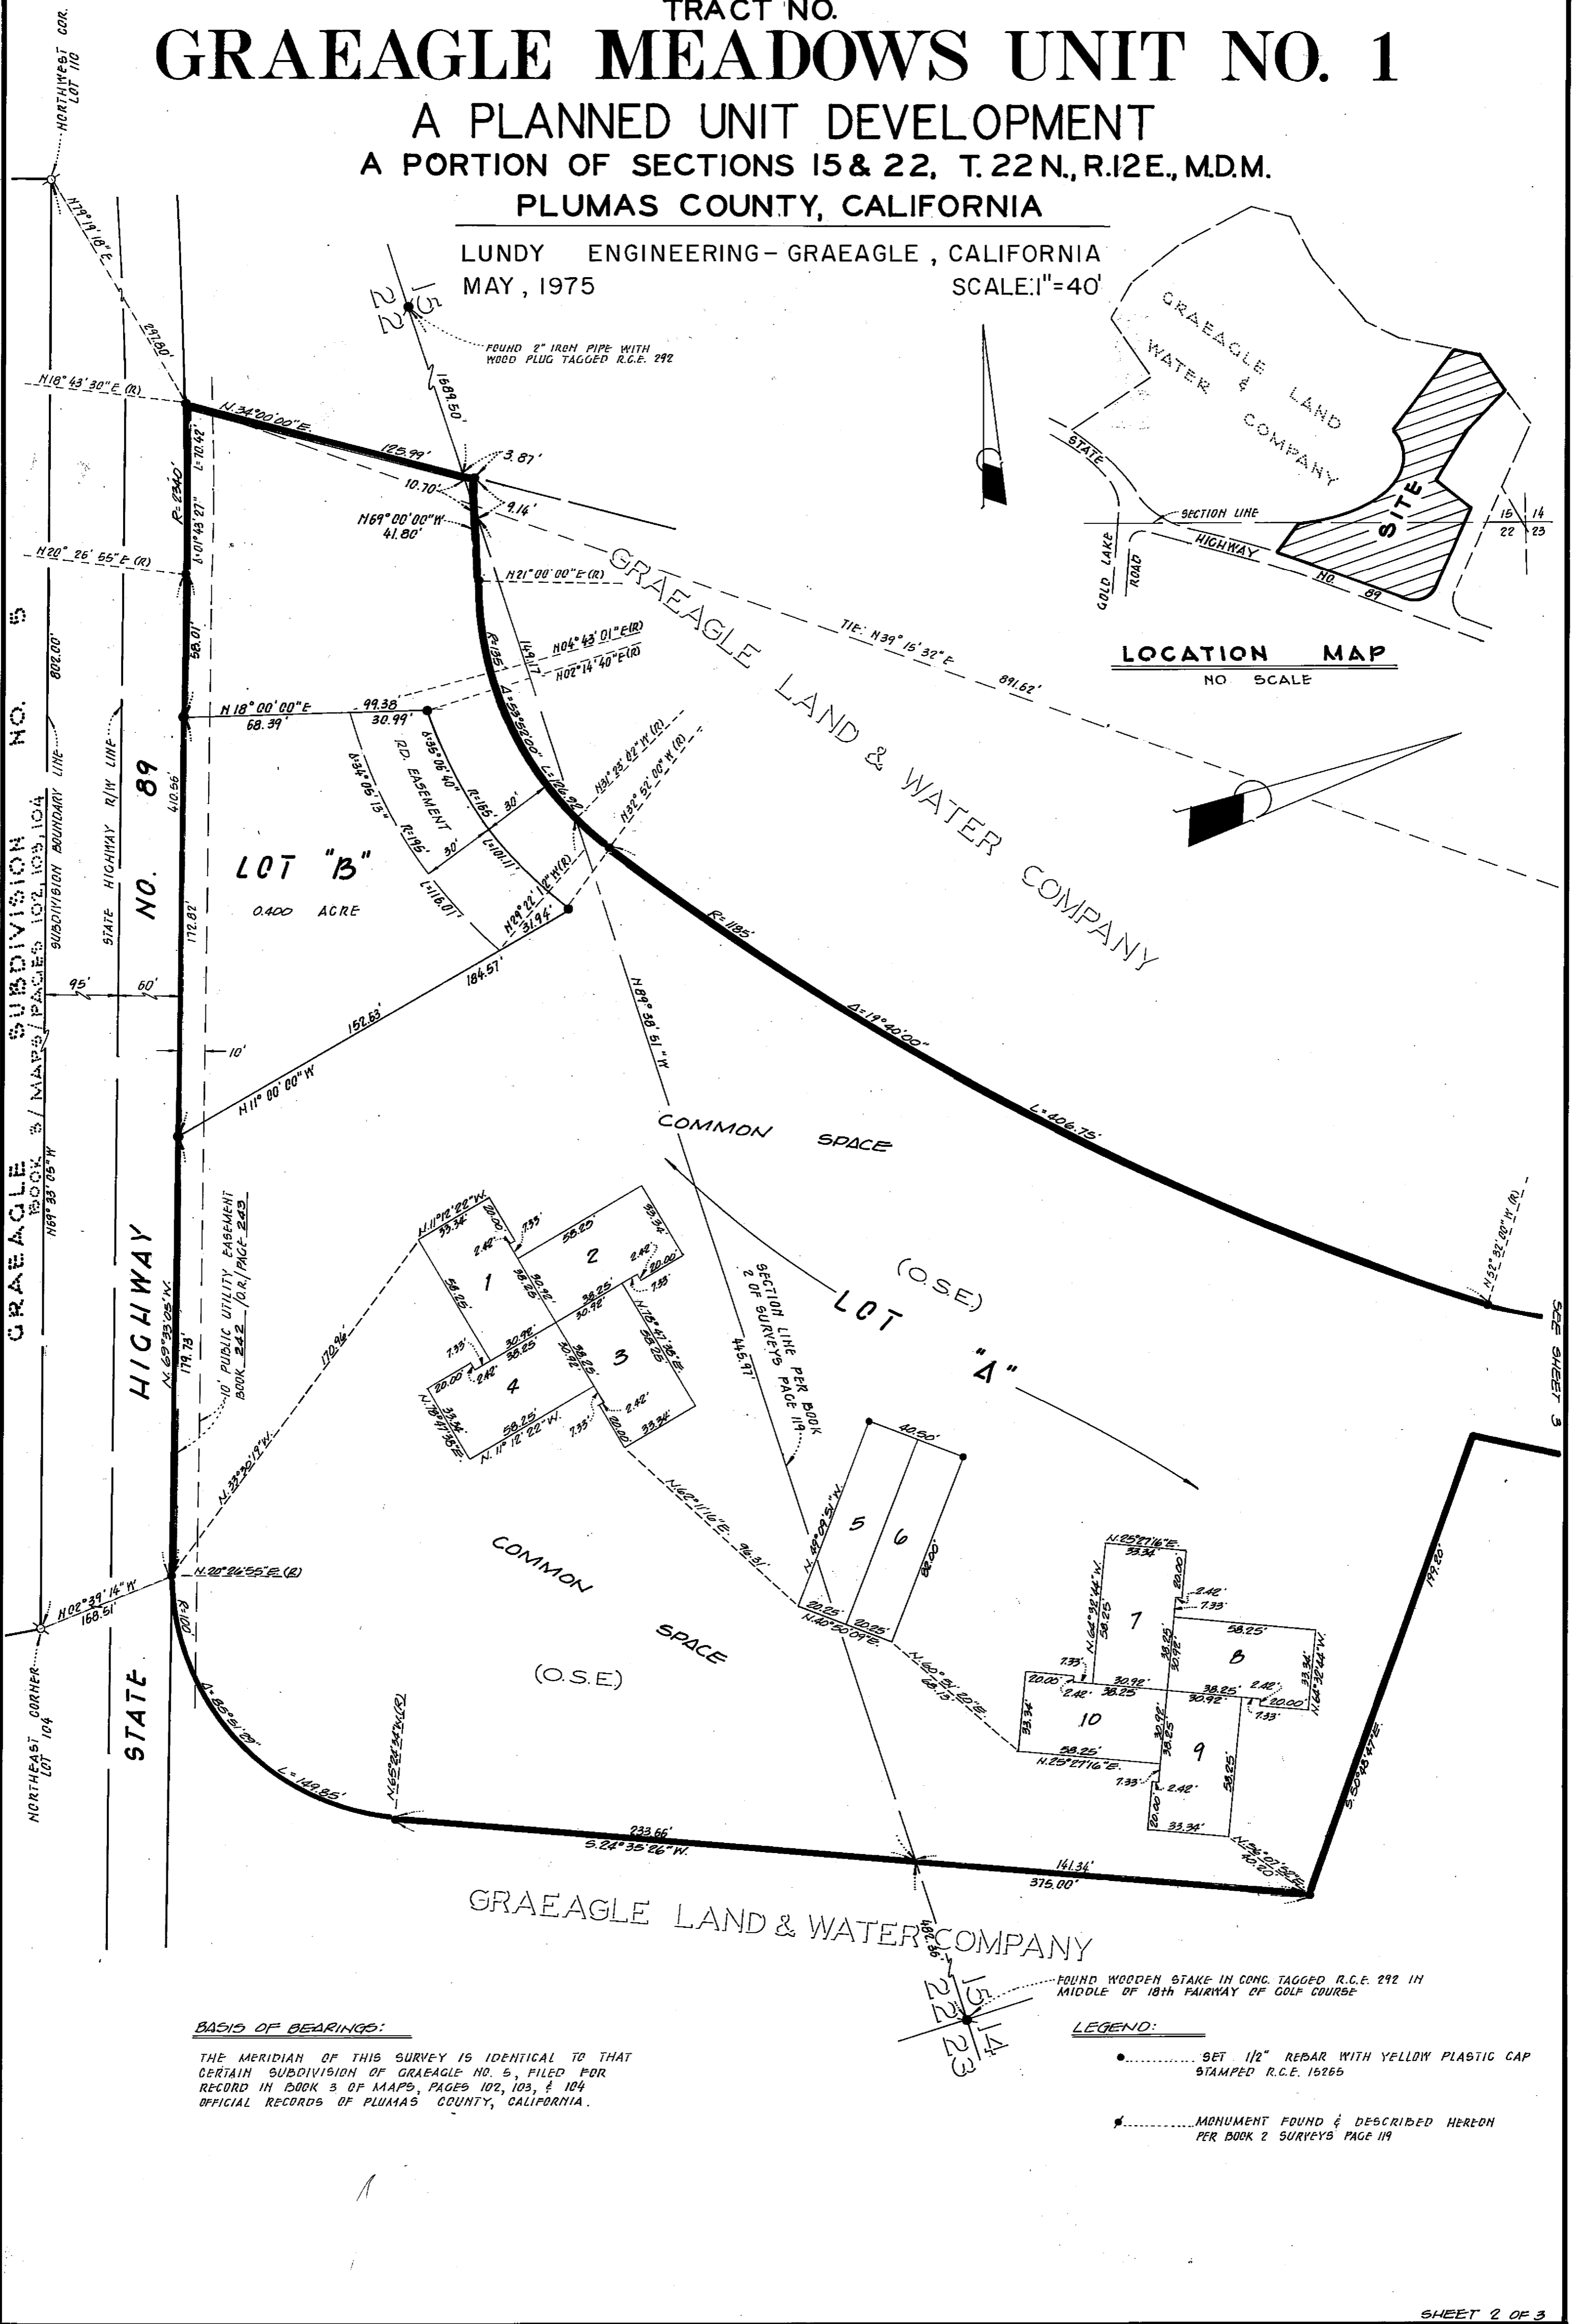


TRACT NO. GRAEAGLE MEADOWS UNIT NO. 1

A PLANNED UNIT DEVELOPMENT
 A PORTION OF SECTIONS 15 & 22, T.22N., R.12E., M.D.M.
 PLUMAS COUNTY, CALIFORNIA

LUNDY ENGINEERING - GRAEAGLE, CALIFORNIA
 MAY, 1975
 SCALE: 1" = 40'

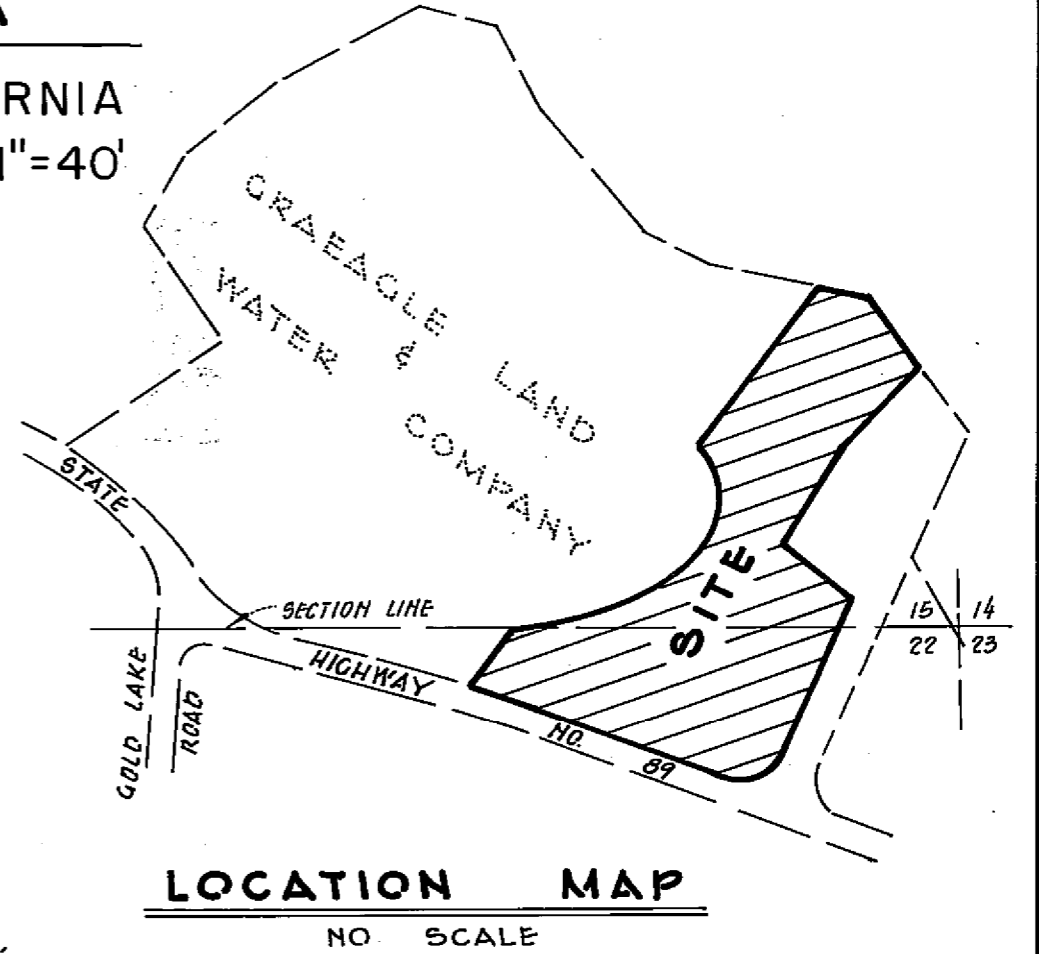

BASIS OF BEARING:

THE MERIDIAN OF THIS SURVEY IS IDENTICAL TO THAT CERTAIN SUBDIVISION OF GRAEAGLE NO. 5, FILED FOR RECORD IN BOOK 3 OF MAPS, PAGES 102, 103, & 104 OFFICIAL RECORDS OF PLUMAS COUNTY, CALIFORNIA.

LEGEND:

- SET .1/2" REBAR WITH YELLOW PLASTIC CAP STAMPED R.C.E. 15265
- ◆ MONUMENT FOUND & DESCRIBED HEREON PER BOOK 2 SURVEYS PAGE 119

4 M 59