


EASEMENT DATA

COURSE	DELTA OR BEARING	RADIUS			ARC LENGTH OR DISTANCE			∠ TAN
		Lt.	∠	Rt.	Lt.	∠	Rt.	
A	(S08°29'34"E)				193.06'	217.51'		
B	N57°47'58"E				410.51'	590.79'	147.01'	
C	N22°12'02"W					30.00'		
D	84°00'53"	70.00'	100.00'	130.00'	102.64'	146.63'	190.62'	90.06'
E	N26°12'58"W				179.46'	179.46'	179.46'	
F	100°50'36"	110.00'	80.00'	50.00'	193.60'	140.80'	88.00'	96.78'
G	N74°37'38"E				96.23'	96.23'	96.23'	
H	81°22'06"	70.00'	100.00'	130.00'	99.41'	142.01'	184.62'	85.97'
I	N06°44'28"W				166.37'	166.37'	166.37'	
J	77°47'58"	90.00'	60.00'		122.21'	81.47'		48.41'
K	N18°56'30"W				109.93'	109.93'	109.93'	
L	53°18'43"	70.00'	100.00'	130.00'	65.13'	93.05'	120.96'	50.20'
M	S72°15'13"E				109.30'	149.30'	109.30'	
N	(S08°29'34"E)				(216.40')	(486.20')	(485.69')	
O	(58°35'32")	(164.99')	(134.99')	(104.99')	(168.72')	(138.04')	(107.37')	
P	286°15'36"		50.00'			249.81'		
Q	N18°07'56"W					15.60'		
R	S71°52'04"W					94.77'		
S	N74°37'38"E				146.22'		187.62'	
T	N64°59'54"E				179.37'		184.32'	
U	53°13'93"	50.00'				46.37'		

- LEGEND**
- Set 1/2" rebar RCE 22836
 - Fd. 1/2" rebar RCE 11173 per 3 M 49 (Rotated 00°07'38" CW to match Basis of Bearings)
 - () Record and Measured per 8 RS 17
 - ⊕ Fd. 1/2" rebar RCE 22836 per 8 RS 17
 - △ Calc. Point

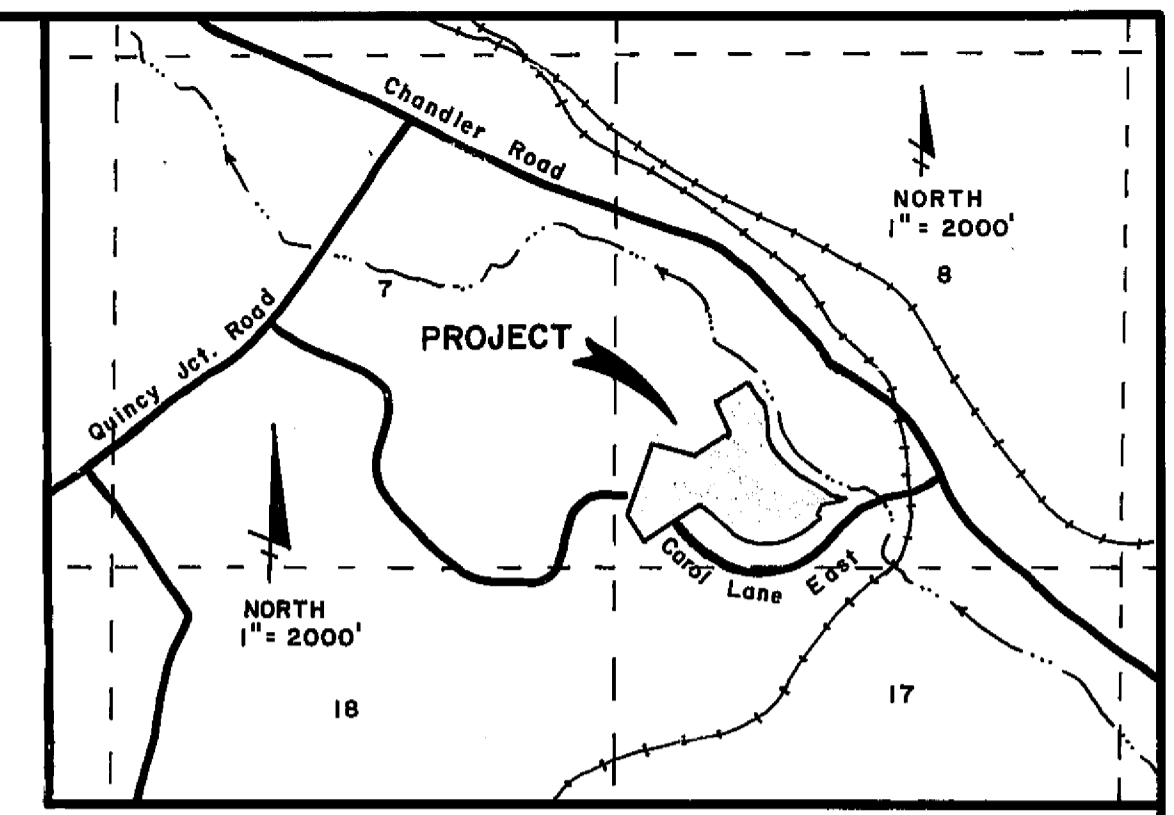


LOCATION MAP T24N, R10E

SUBDIVISION SUMMARY

Lots, net	27.08 acres
Roads	1.65 acres
Lots, total	28.73 acres

HIGH WATER LINE OF GREENHORN CREEK SHOWN FOR MAPPING PURPOSES

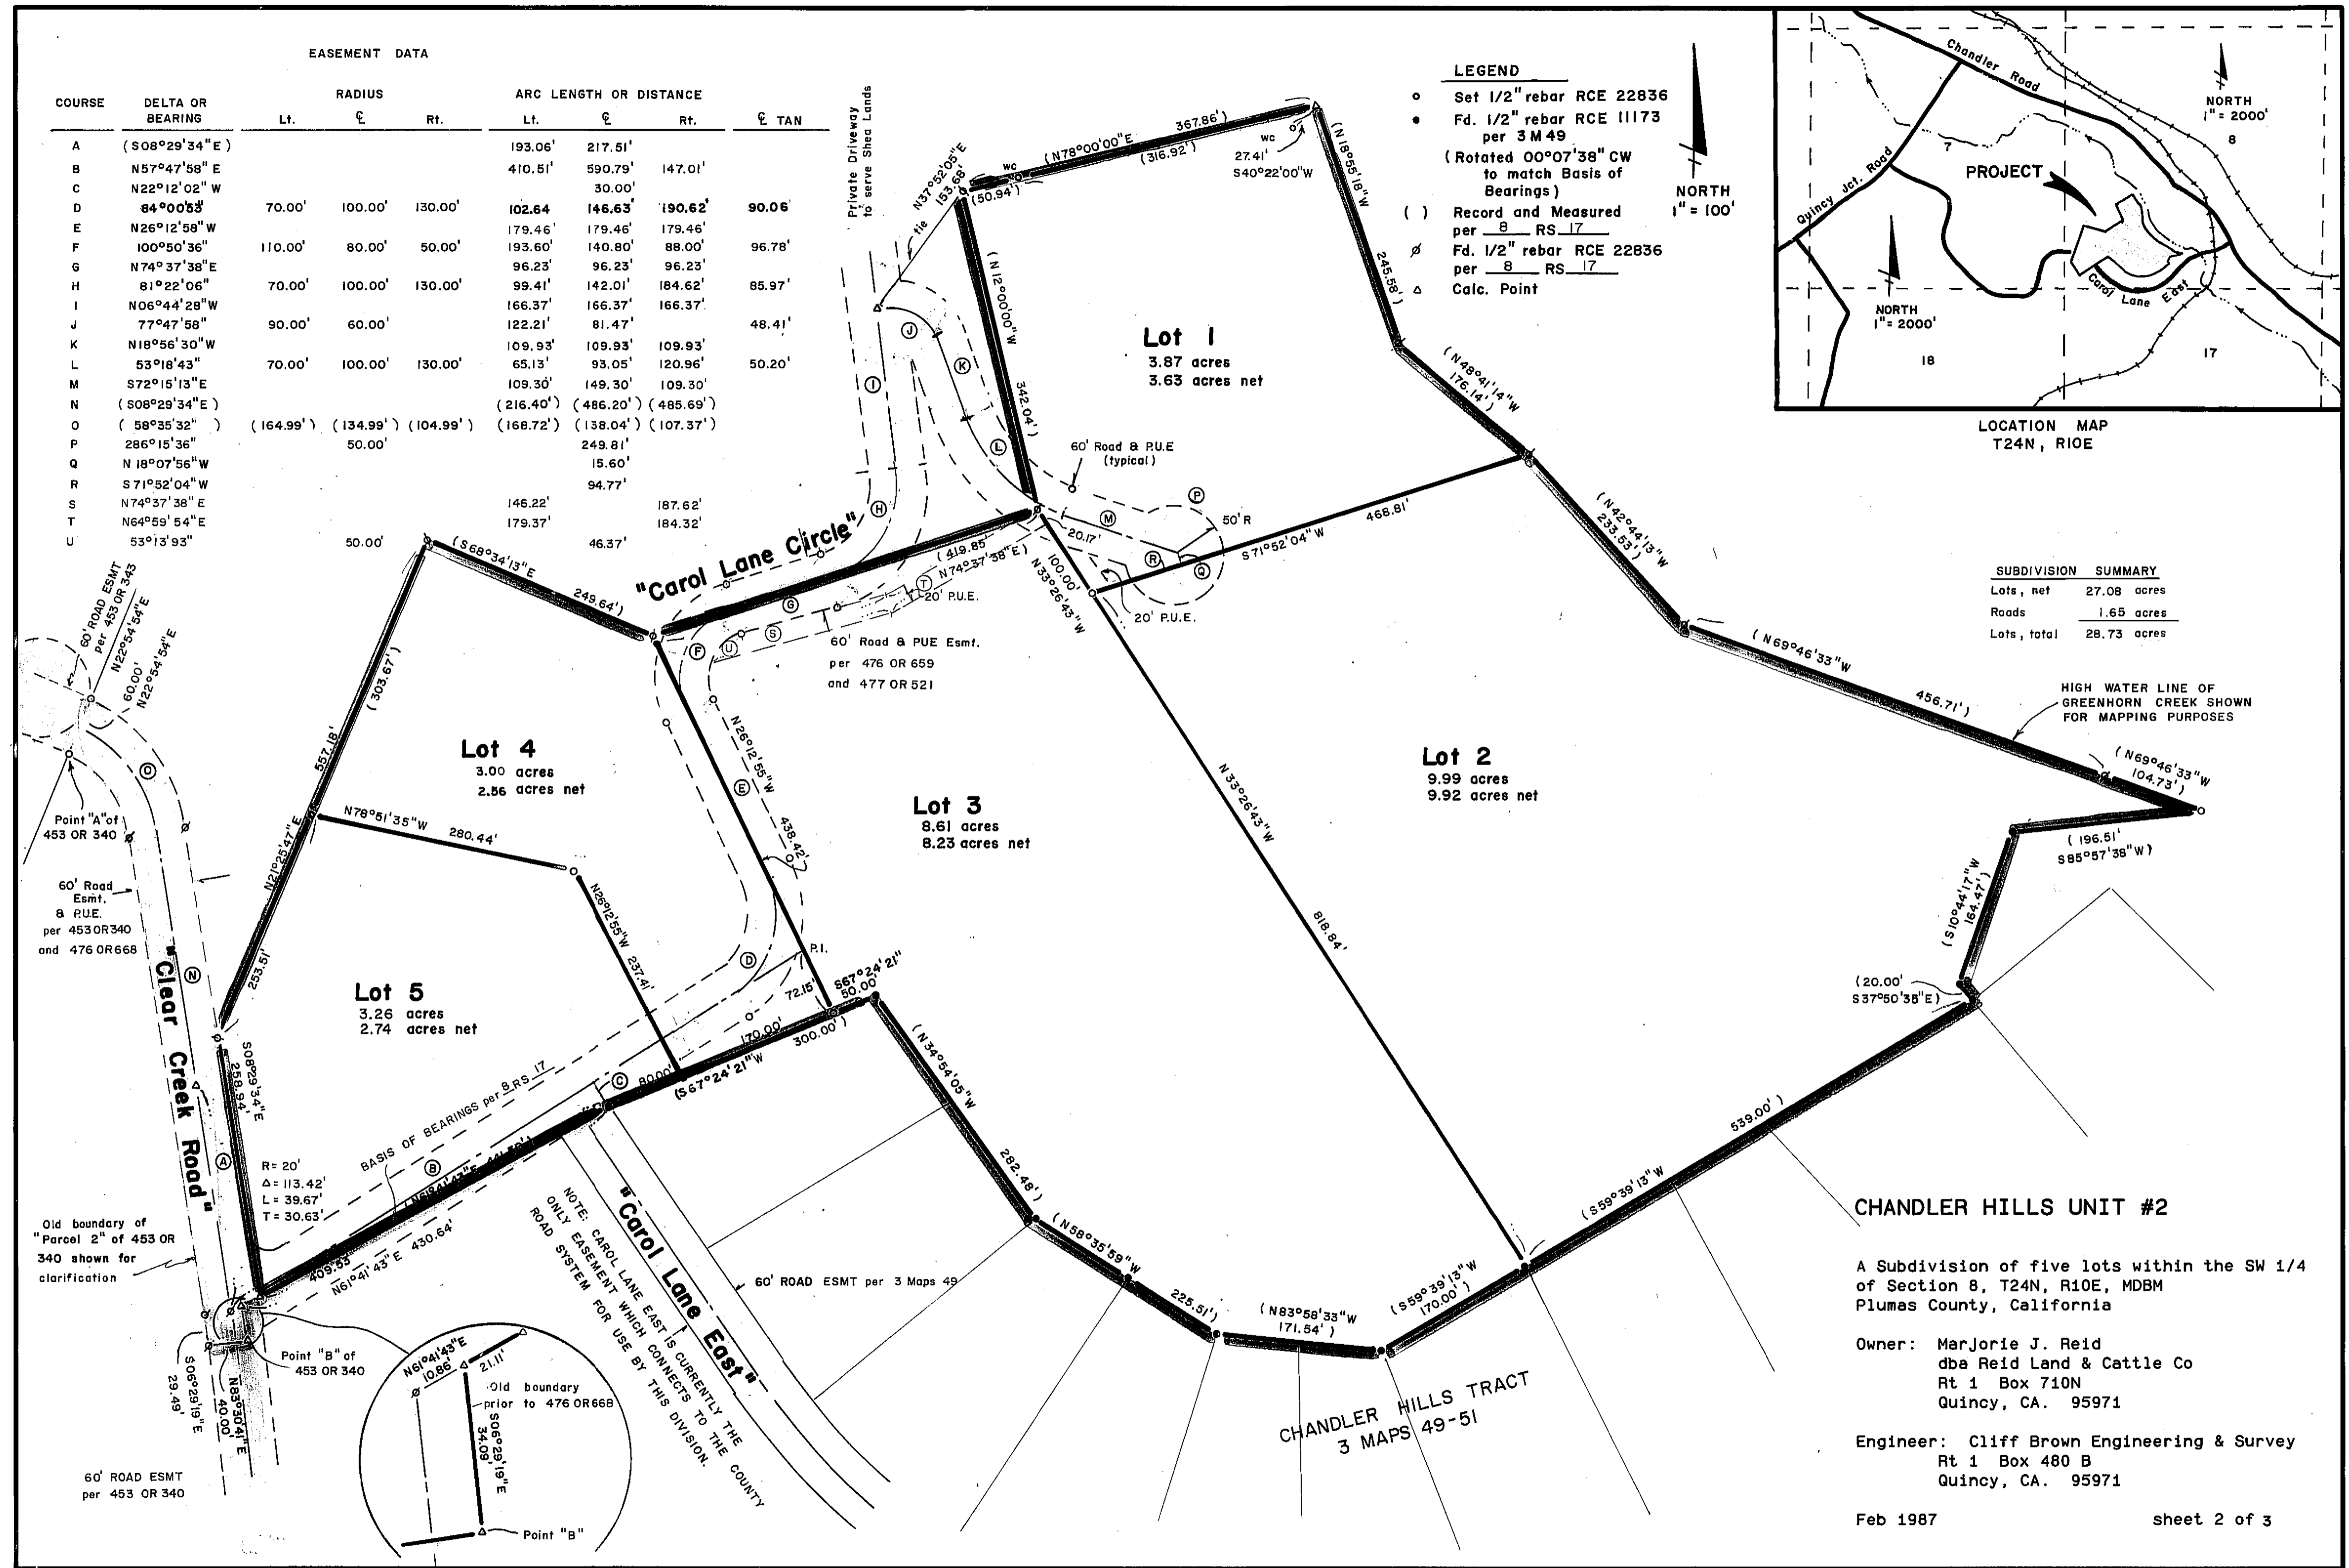

CHANDLER HILLS UNIT #2

A Subdivision of five lots within the SW 1/4 of Section 8, T24N, R10E, MDBM Plumas County, California

Owner: MarJorie J. Reid
dba Reid Land & Cattle Co
Rt 1 Box 710N
Quincy, CA. 95971

Engineer: Cliff Brown Engineering & Survey
Rt 1 Box 480 B
Quincy, CA. 95971

Feb 1987

sheet 2 of 3