


SCALE: 1" = 100'

Find 1" i.p. tagged
"L.S. 2322" for like
N.W. Cor. N.E. 1/4, N.E. 1/4
Sec. 6 per 5M 128

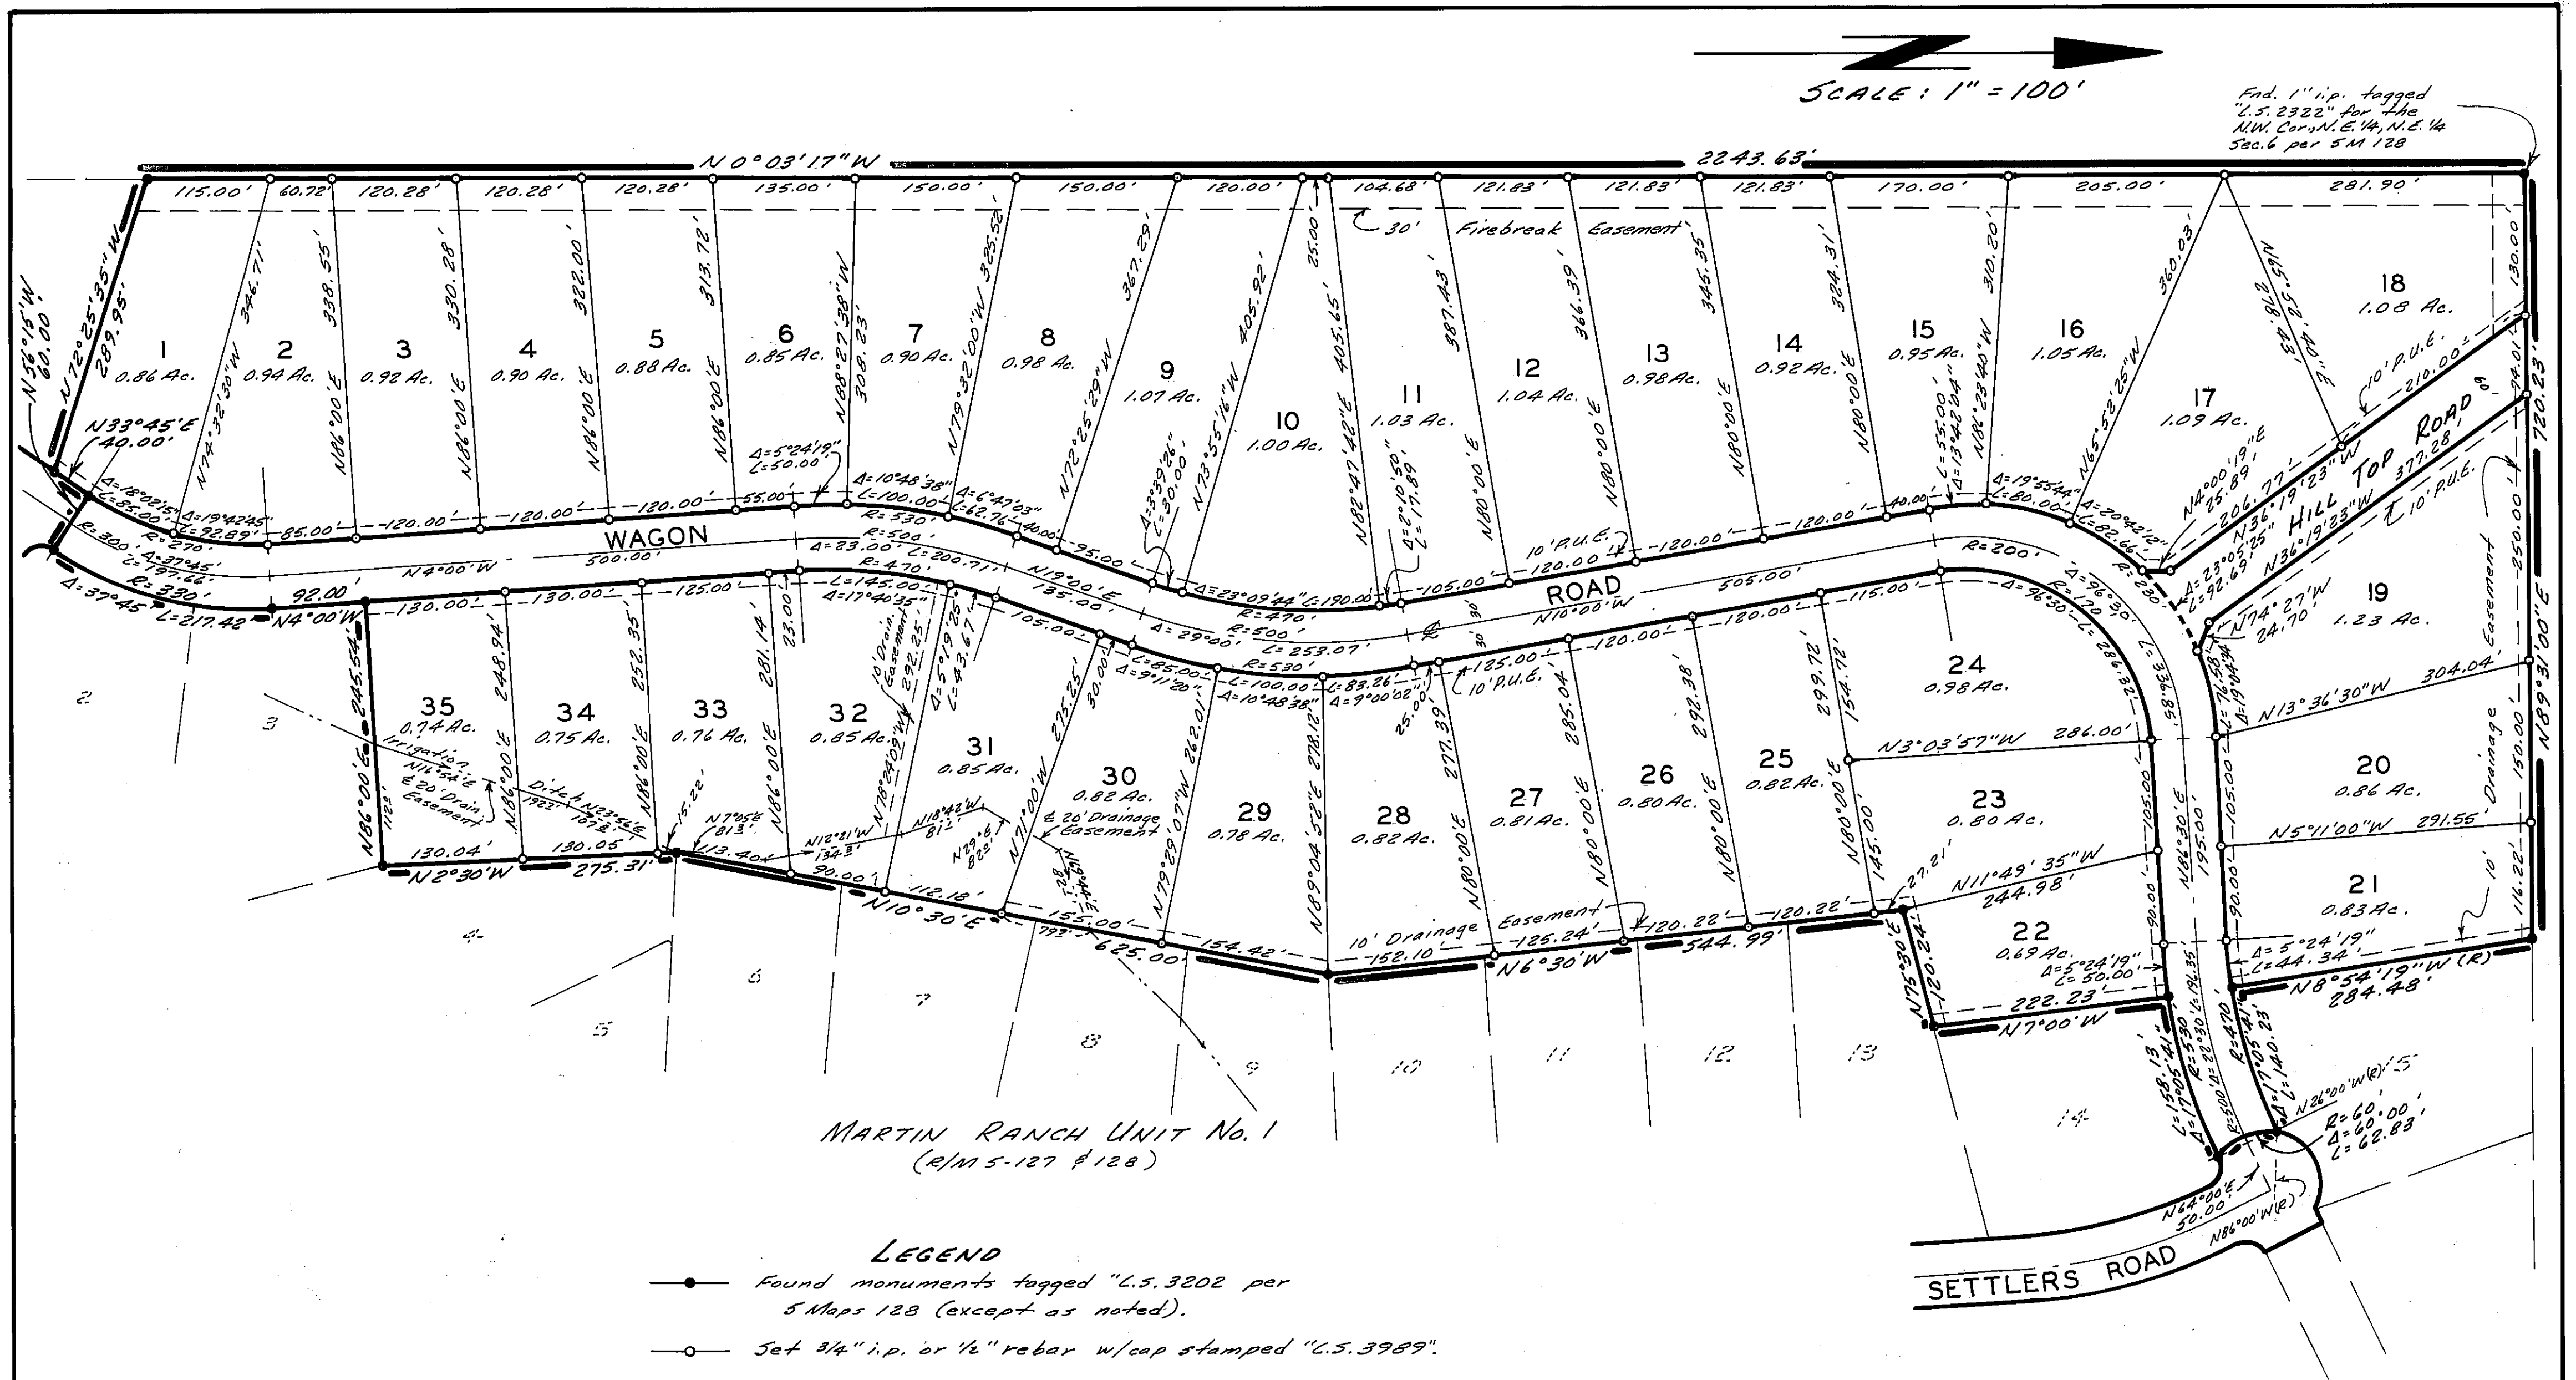


MARTIN RANCH UNIT No. 1
(rlm 5-127 & 128)

LEGEND

- Found monuments tagged "L.S. 3202 per 5 Maps 128 (except as noted).
- Set 3/4" i.p. or 1/2" rebar w/cap stamped "L.S. 3989".

MARTIN RANCH UNIT NO. 2
 IN A PORTION OF THE E. 1/2, SECTION 6,
 T. 28 N., R. 7 E., M.D.B. & M.
 PLUMAS COUNTY, CALIFORNIA

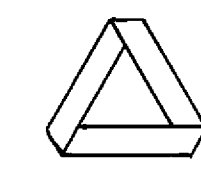

NST ENGINEERING ASSOCIATES, INC.
 45 SO. ROOP STREET
 SUSANVILLE, CALIF. 96130
 916-257-5173