


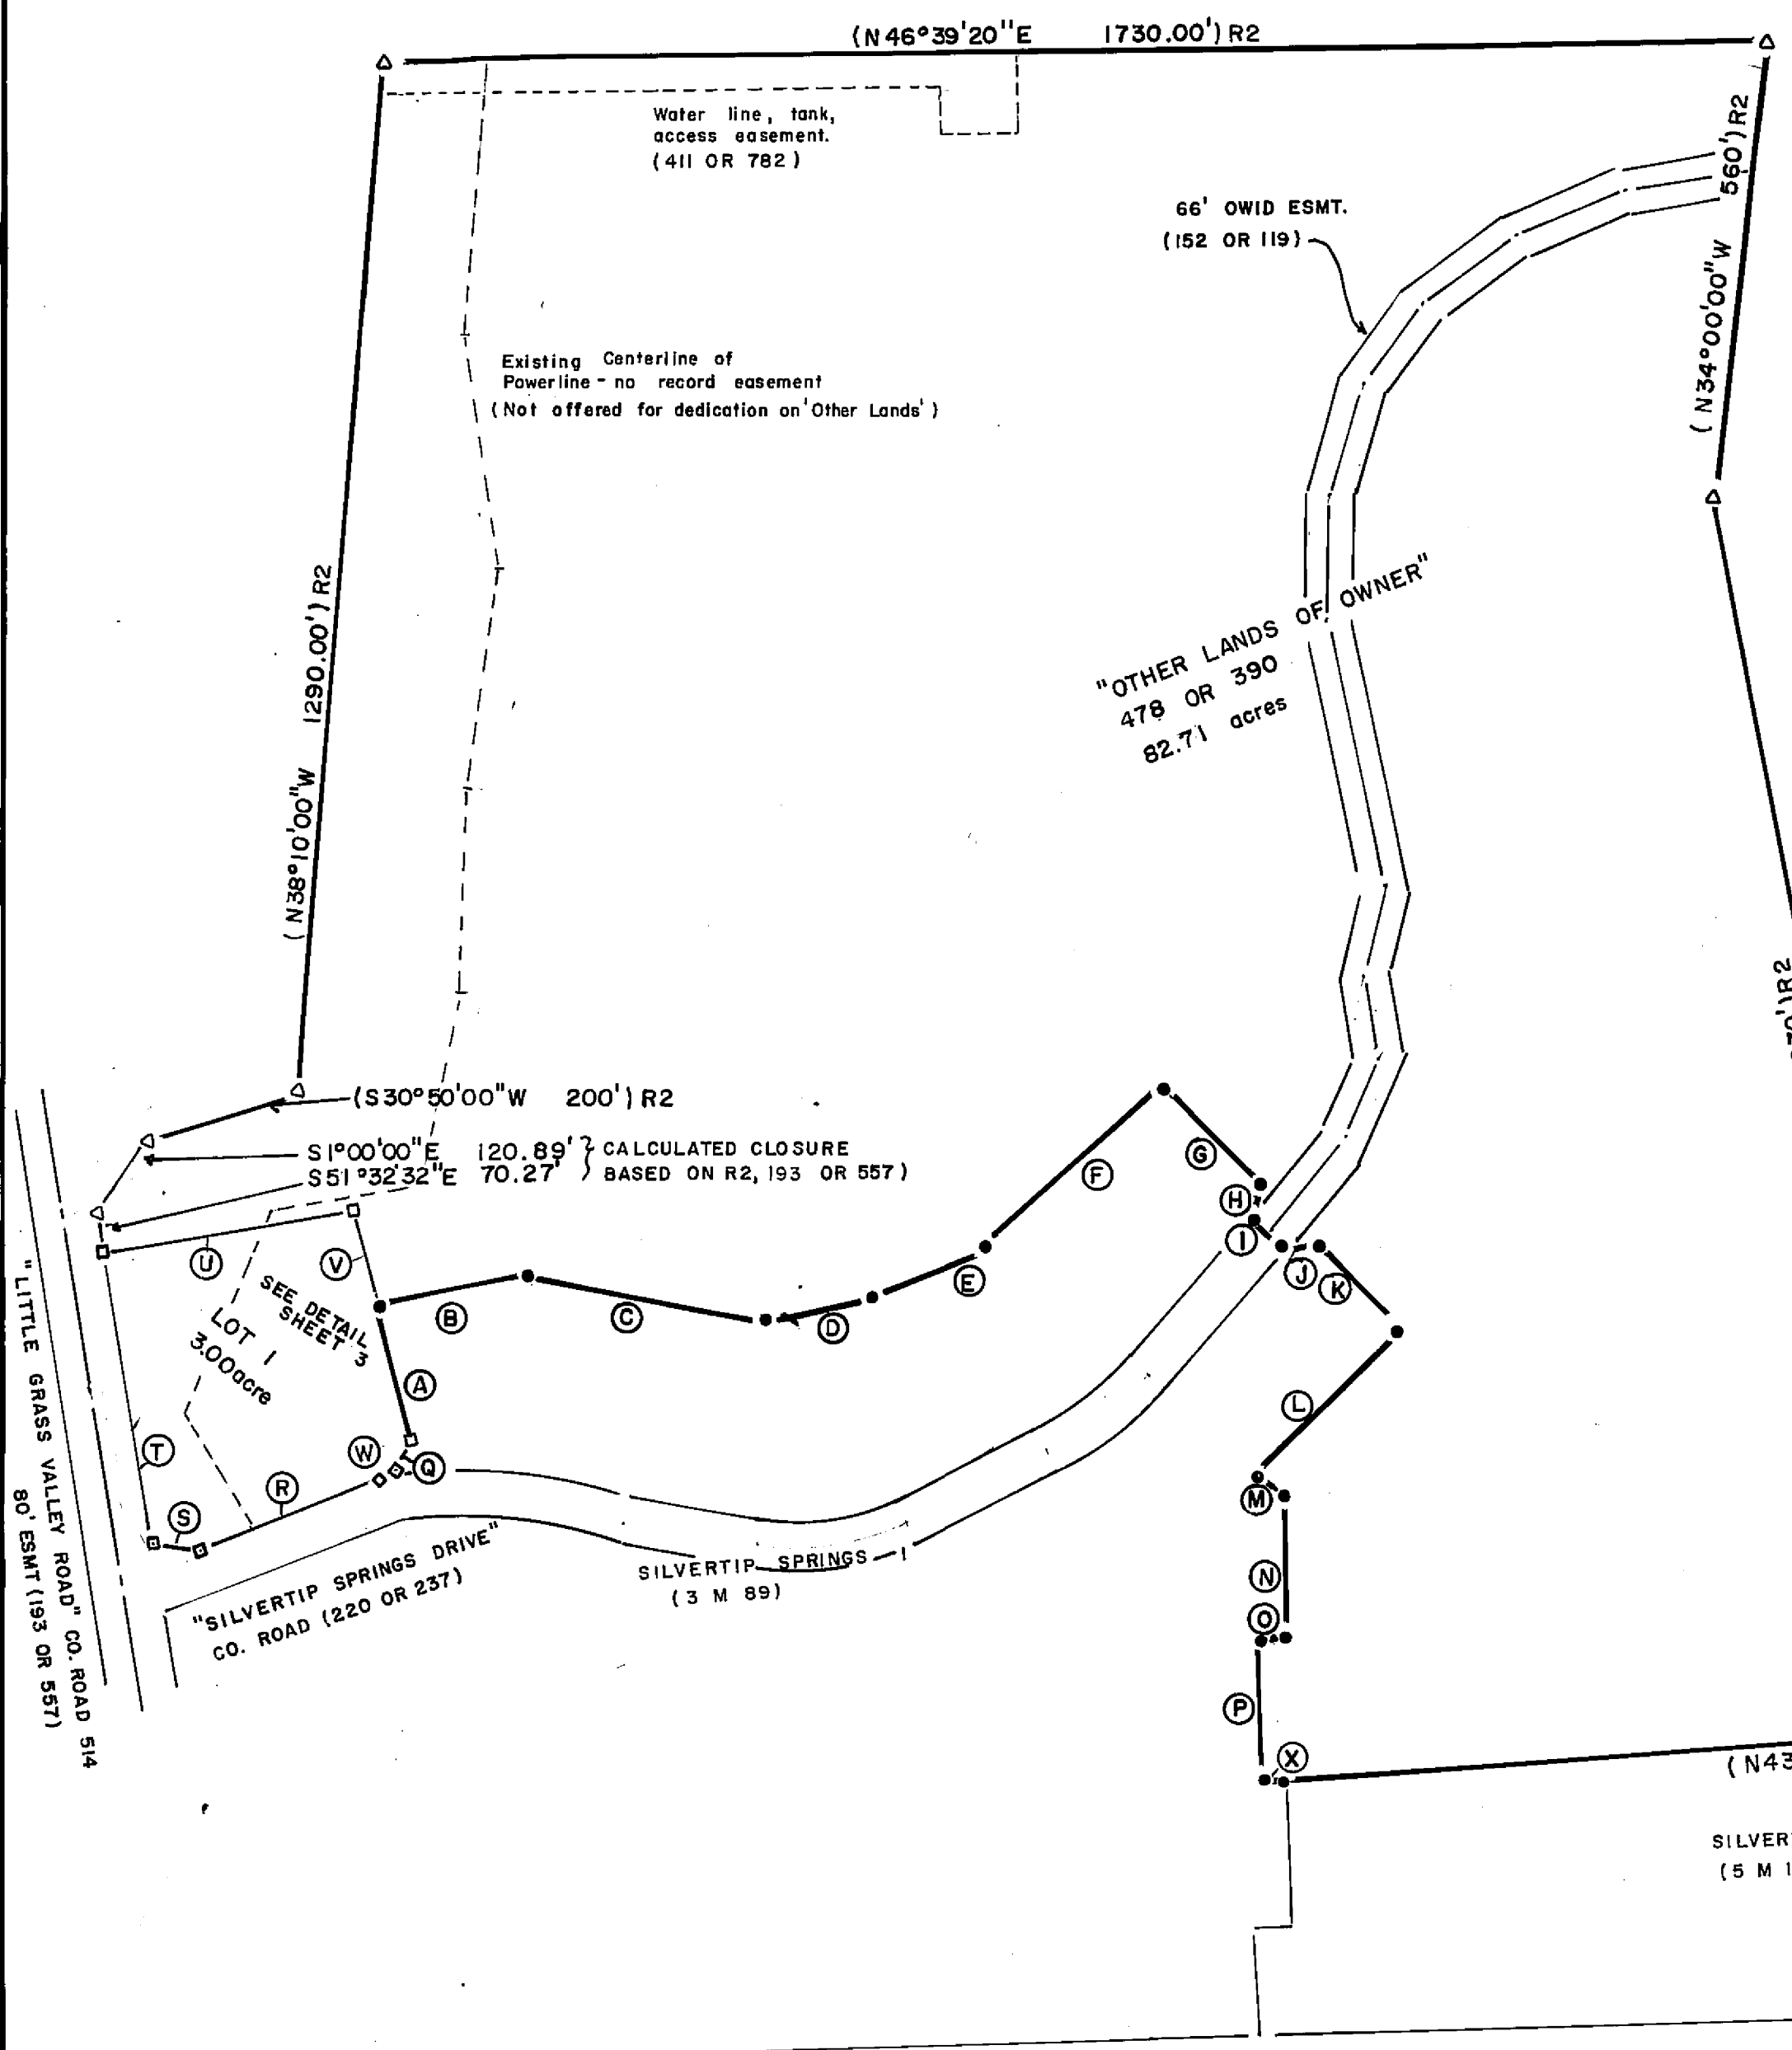

- LEGEND
- Set 1/2" Rebar, plastic tag RCE 22836
 - Iron pipe RCE 7294 per 3 M 89 (not resurveyed)
 - ✱ Fd. as noted
 - () R1 Record per 3 M 89
 - () R2 Record per 478 OR 390
 - () R3 Record per 5 M 11
 - () R4 Record per 3 RS 52
 - △ Calc. corner per 478 OR 390
 - 1/2" Rebar RCE 22836 per 5 M 11

Course	MISC DATA Bearing	Distance	
A	N56°50'16"W	164.32'	Calc from R1, 492 OR 572
B	N35°47'52"E	163.08'	PER 3 Maps 89 (R1)
C	N58°46'02"E	328.87'	
D	N33°12'09"E	123.54'	
E	N22°24'09"E	177.07'	
F	N01°15'57"E	295.00'	
G	S88°44'03"E	180.00'	
H	S25°17'58"E	44.72'	
I	S88°44'03"E	66.00'	
J	N27°49'52"E	44.72'	
K	S88°44'03"E	156.39'	
L	S01°07'24"W	264.00'	
M	N79°23'06"E	50.30'	
N	S43°14'08"E	190.00'	
O	S46°45'52"W	40.00'	
P	S43°14'08"E	190.00'	
Q	S09°37'24"E	(40.73')	per 492 OR 572 42.05 meas.
W	S35°49'20"W	(48.68')	per 220 OR 237 17.78' calc from new corner
R	S25°46'50"W	286.43'	
S	S54°35'48"W	56.96'	
T	N51°32'32"W	370.03'	
U	N37°46'56"E	352.70'	
V	N56°50'16"W	131.99'	
X	N46°45'52"E	30.00'	3M89 (R1)

"Silvertip Springs Unit 4"

A Subdivision of one lot and "other lands" within a portion of Section 3 of T21N, R9E, MDBM North of LaPorte, Plumas County, CA.

Owner: Phyllis Anderson & Wilford C. Anderson
36 Cliffwood Place
Santa Rosa, CA. 95405 (707) 538-4954

Engineer: Cliff Brown Engineering & Survey
2335 Ponderosa
Quincy, CA. 95971 283-3959