



LEGEND

- CALCULATED POINT, NO MONUMENT FOUND OR SET
- SET 5/8" REBAR WITH PLASTIC CAP MARKED R.C.E. 29113
- FOUND MONUMENT AS NOTED
- FOUND 5/8" REBAR & CAP MARKED R.C.E. 29113 PER R-4,R-5

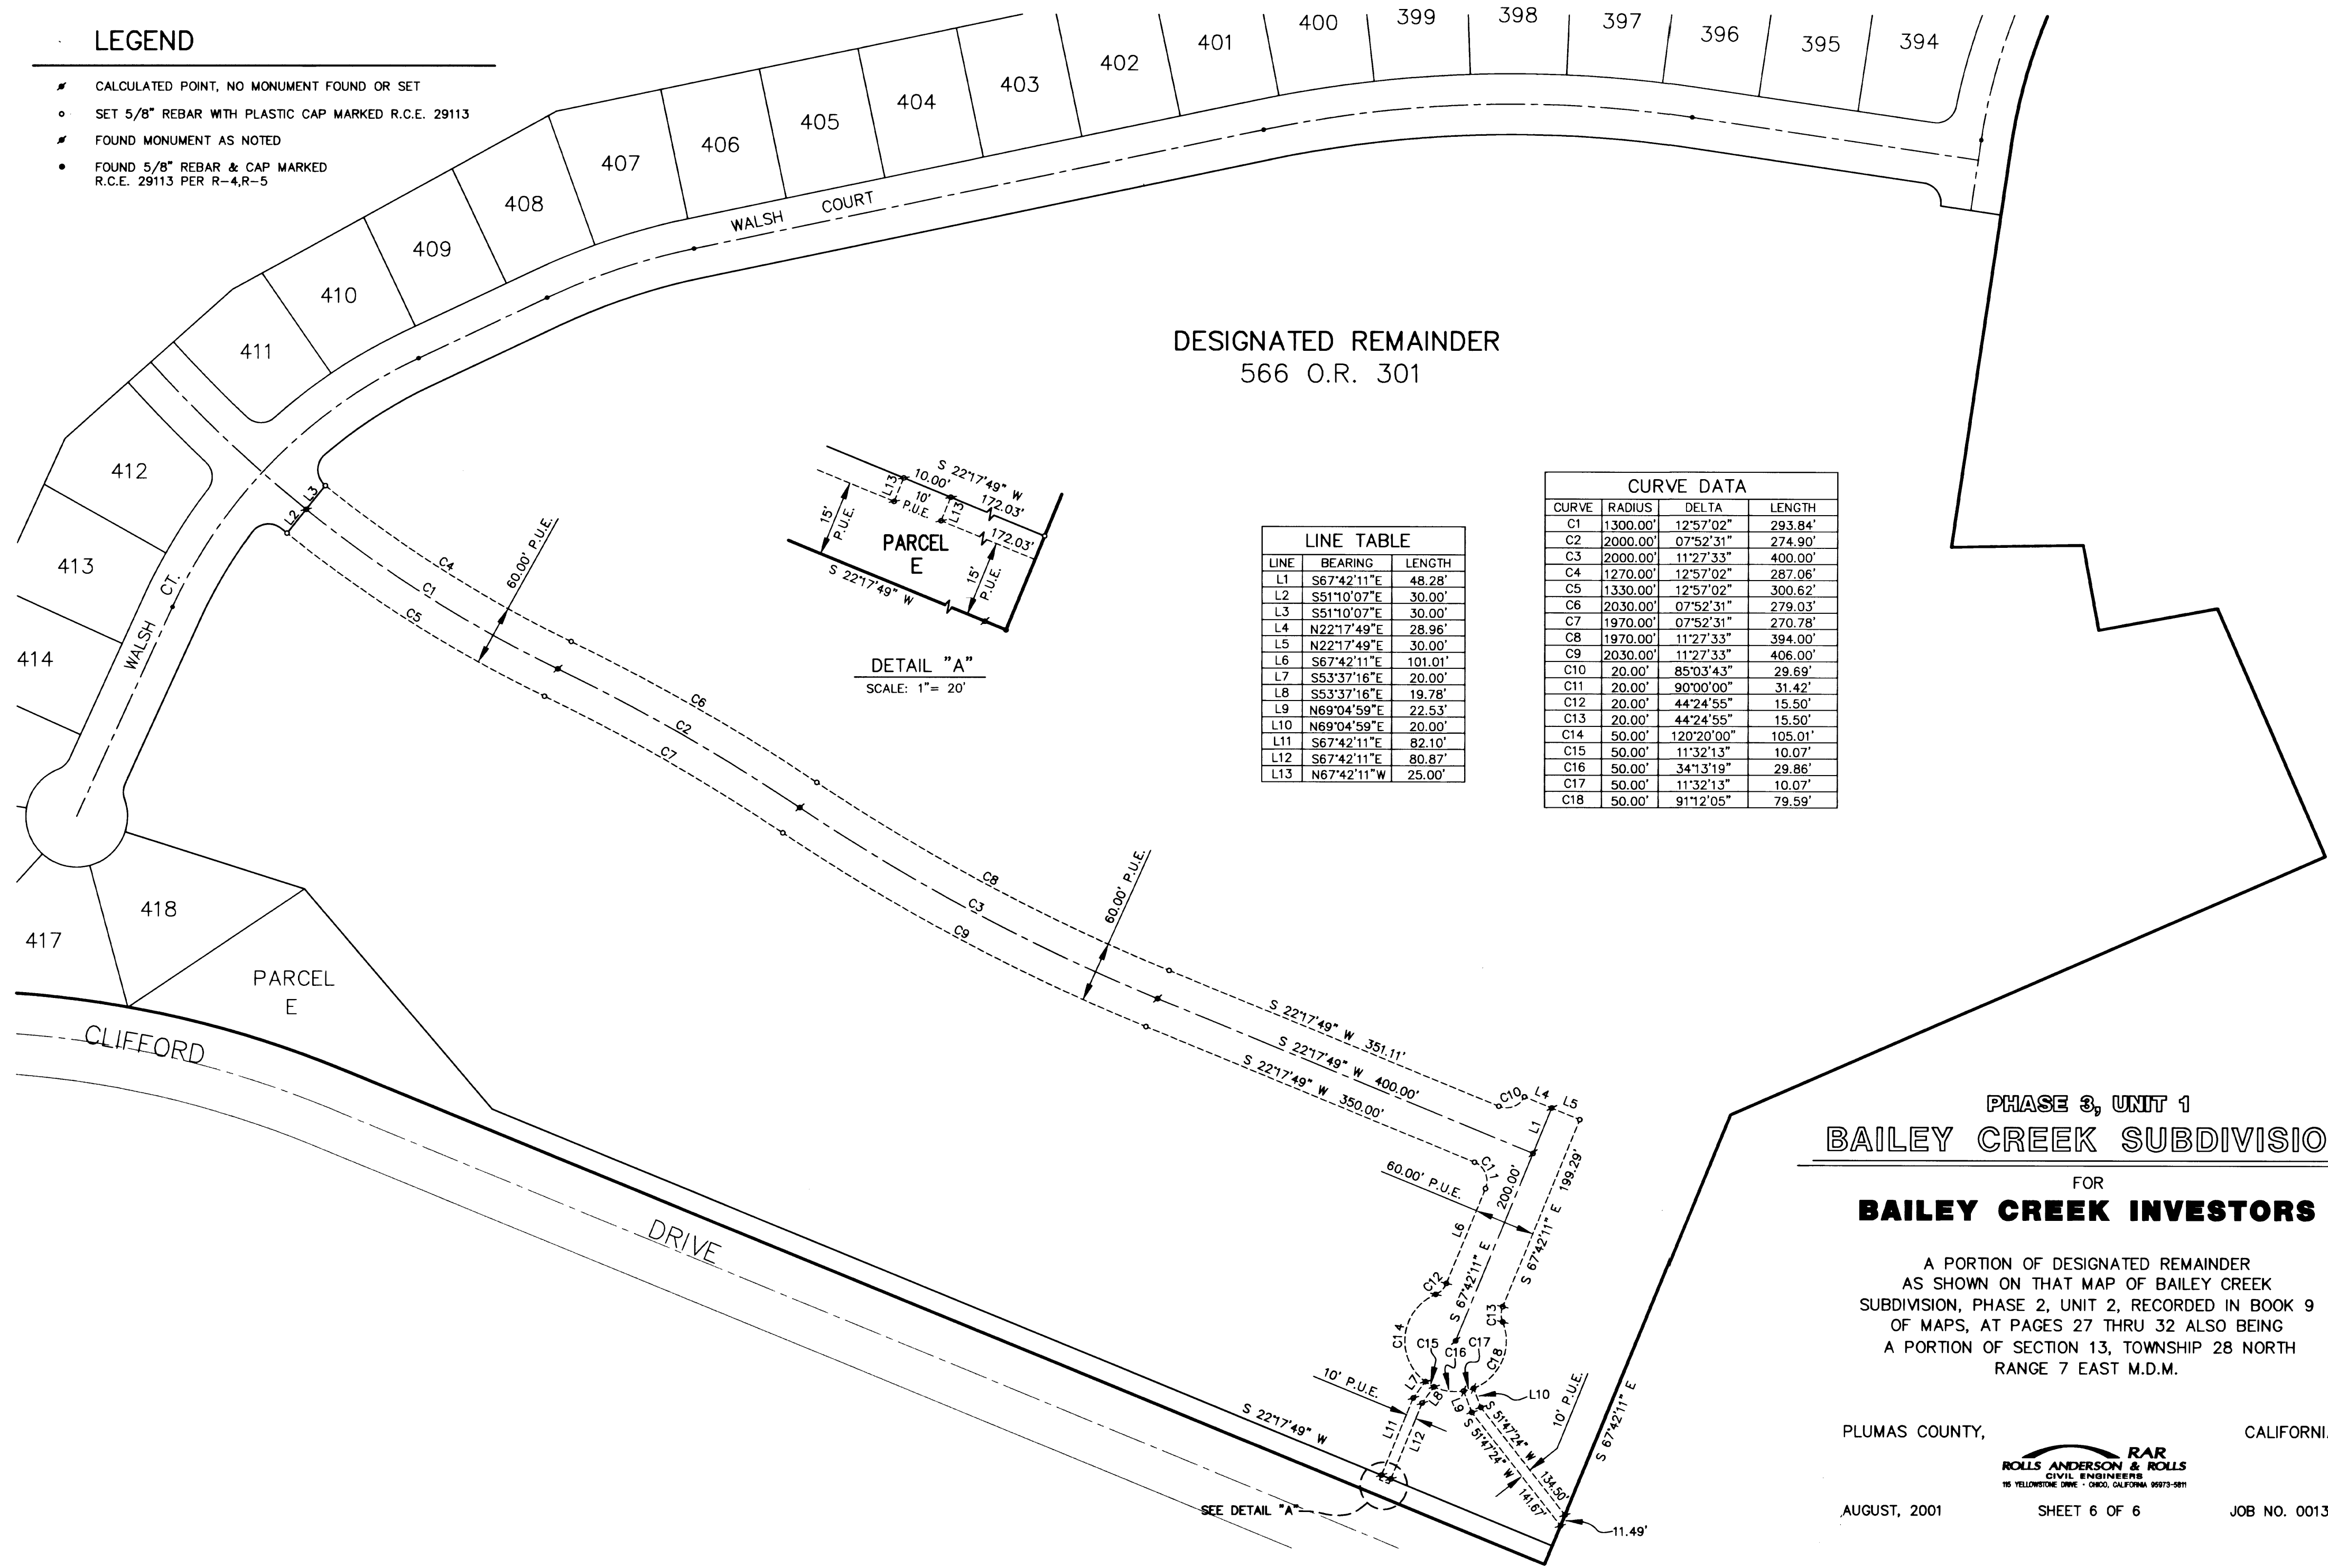

DESIGNATED REMAINDER
566 O.R. 301

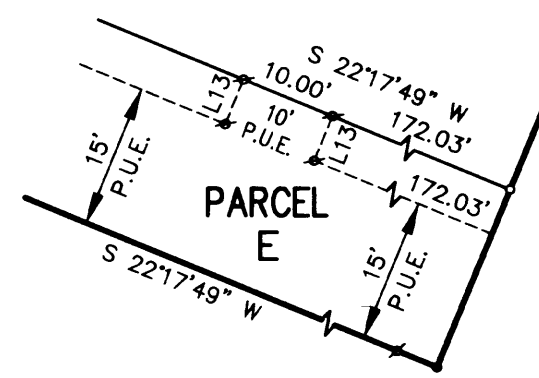

LINE TABLE

LINE	BEARING	LENGTH
L1	S67°42'11"E	48.28'
L2	S51°10'07"E	30.00'
L3	S51°10'07"E	30.00'
L4	N22°17'49"E	28.96'
L5	N22°17'49"E	30.00'
L6	S67°42'11"E	101.01'
L7	S53°37'16"E	20.00'
L8	S53°37'16"E	19.78'
L9	N69°04'59"E	22.53'
L10	N69°04'59"E	20.00'
L11	S67°42'11"E	82.10'
L12	S67°42'11"E	80.87'
L13	N67°42'11"W	25.00'

CURVE DATA

CURVE	RADIUS	DELTA	LENGTH
C1	1300.00'	12°57'02"	293.84'
C2	2000.00'	07°52'31"	274.90'
C3	2000.00'	11°27'33"	400.00'
C4	1270.00'	12°57'02"	287.06'
C5	1330.00'	12°57'02"	300.62'
C6	2030.00'	07°52'31"	279.03'
C7	1970.00'	07°52'31"	270.78'
C8	1970.00'	11°27'33"	394.00'
C9	2030.00'	11°27'33"	406.00'
C10	20.00'	85°03'43"	29.69'
C11	20.00'	90°00'00"	31.42'
C12	20.00'	44°24'55"	15.50'
C13	20.00'	44°24'55"	15.50'
C14	50.00'	120°20'00"	105.01'
C15	50.00'	11°32'13"	10.07'
C16	50.00'	34°13'19"	29.86'
C17	50.00'	11°32'13"	10.07'
C18	50.00'	91°12'05"	79.59'

**PHASE 3, UNIT 1
BAILEY CREEK SUBDIVISION**

FOR
BAILEY CREEK INVESTORS

A PORTION OF DESIGNATED REMAINDER
AS SHOWN ON THAT MAP OF BAILEY CREEK
SUBDIVISION, PHASE 2, UNIT 2, RECORDED IN BOOK 9
OF MAPS, AT PAGES 27 THRU 32 ALSO BEING
A PORTION OF SECTION 13, TOWNSHIP 28 NORTH
RANGE 7 EAST M.D.M.

PLUMAS COUNTY, CALIFORNIA



AUGUST, 2001 SHEET 6 OF 6 JOB NO. 00139