


SCALE: 1" = 100'

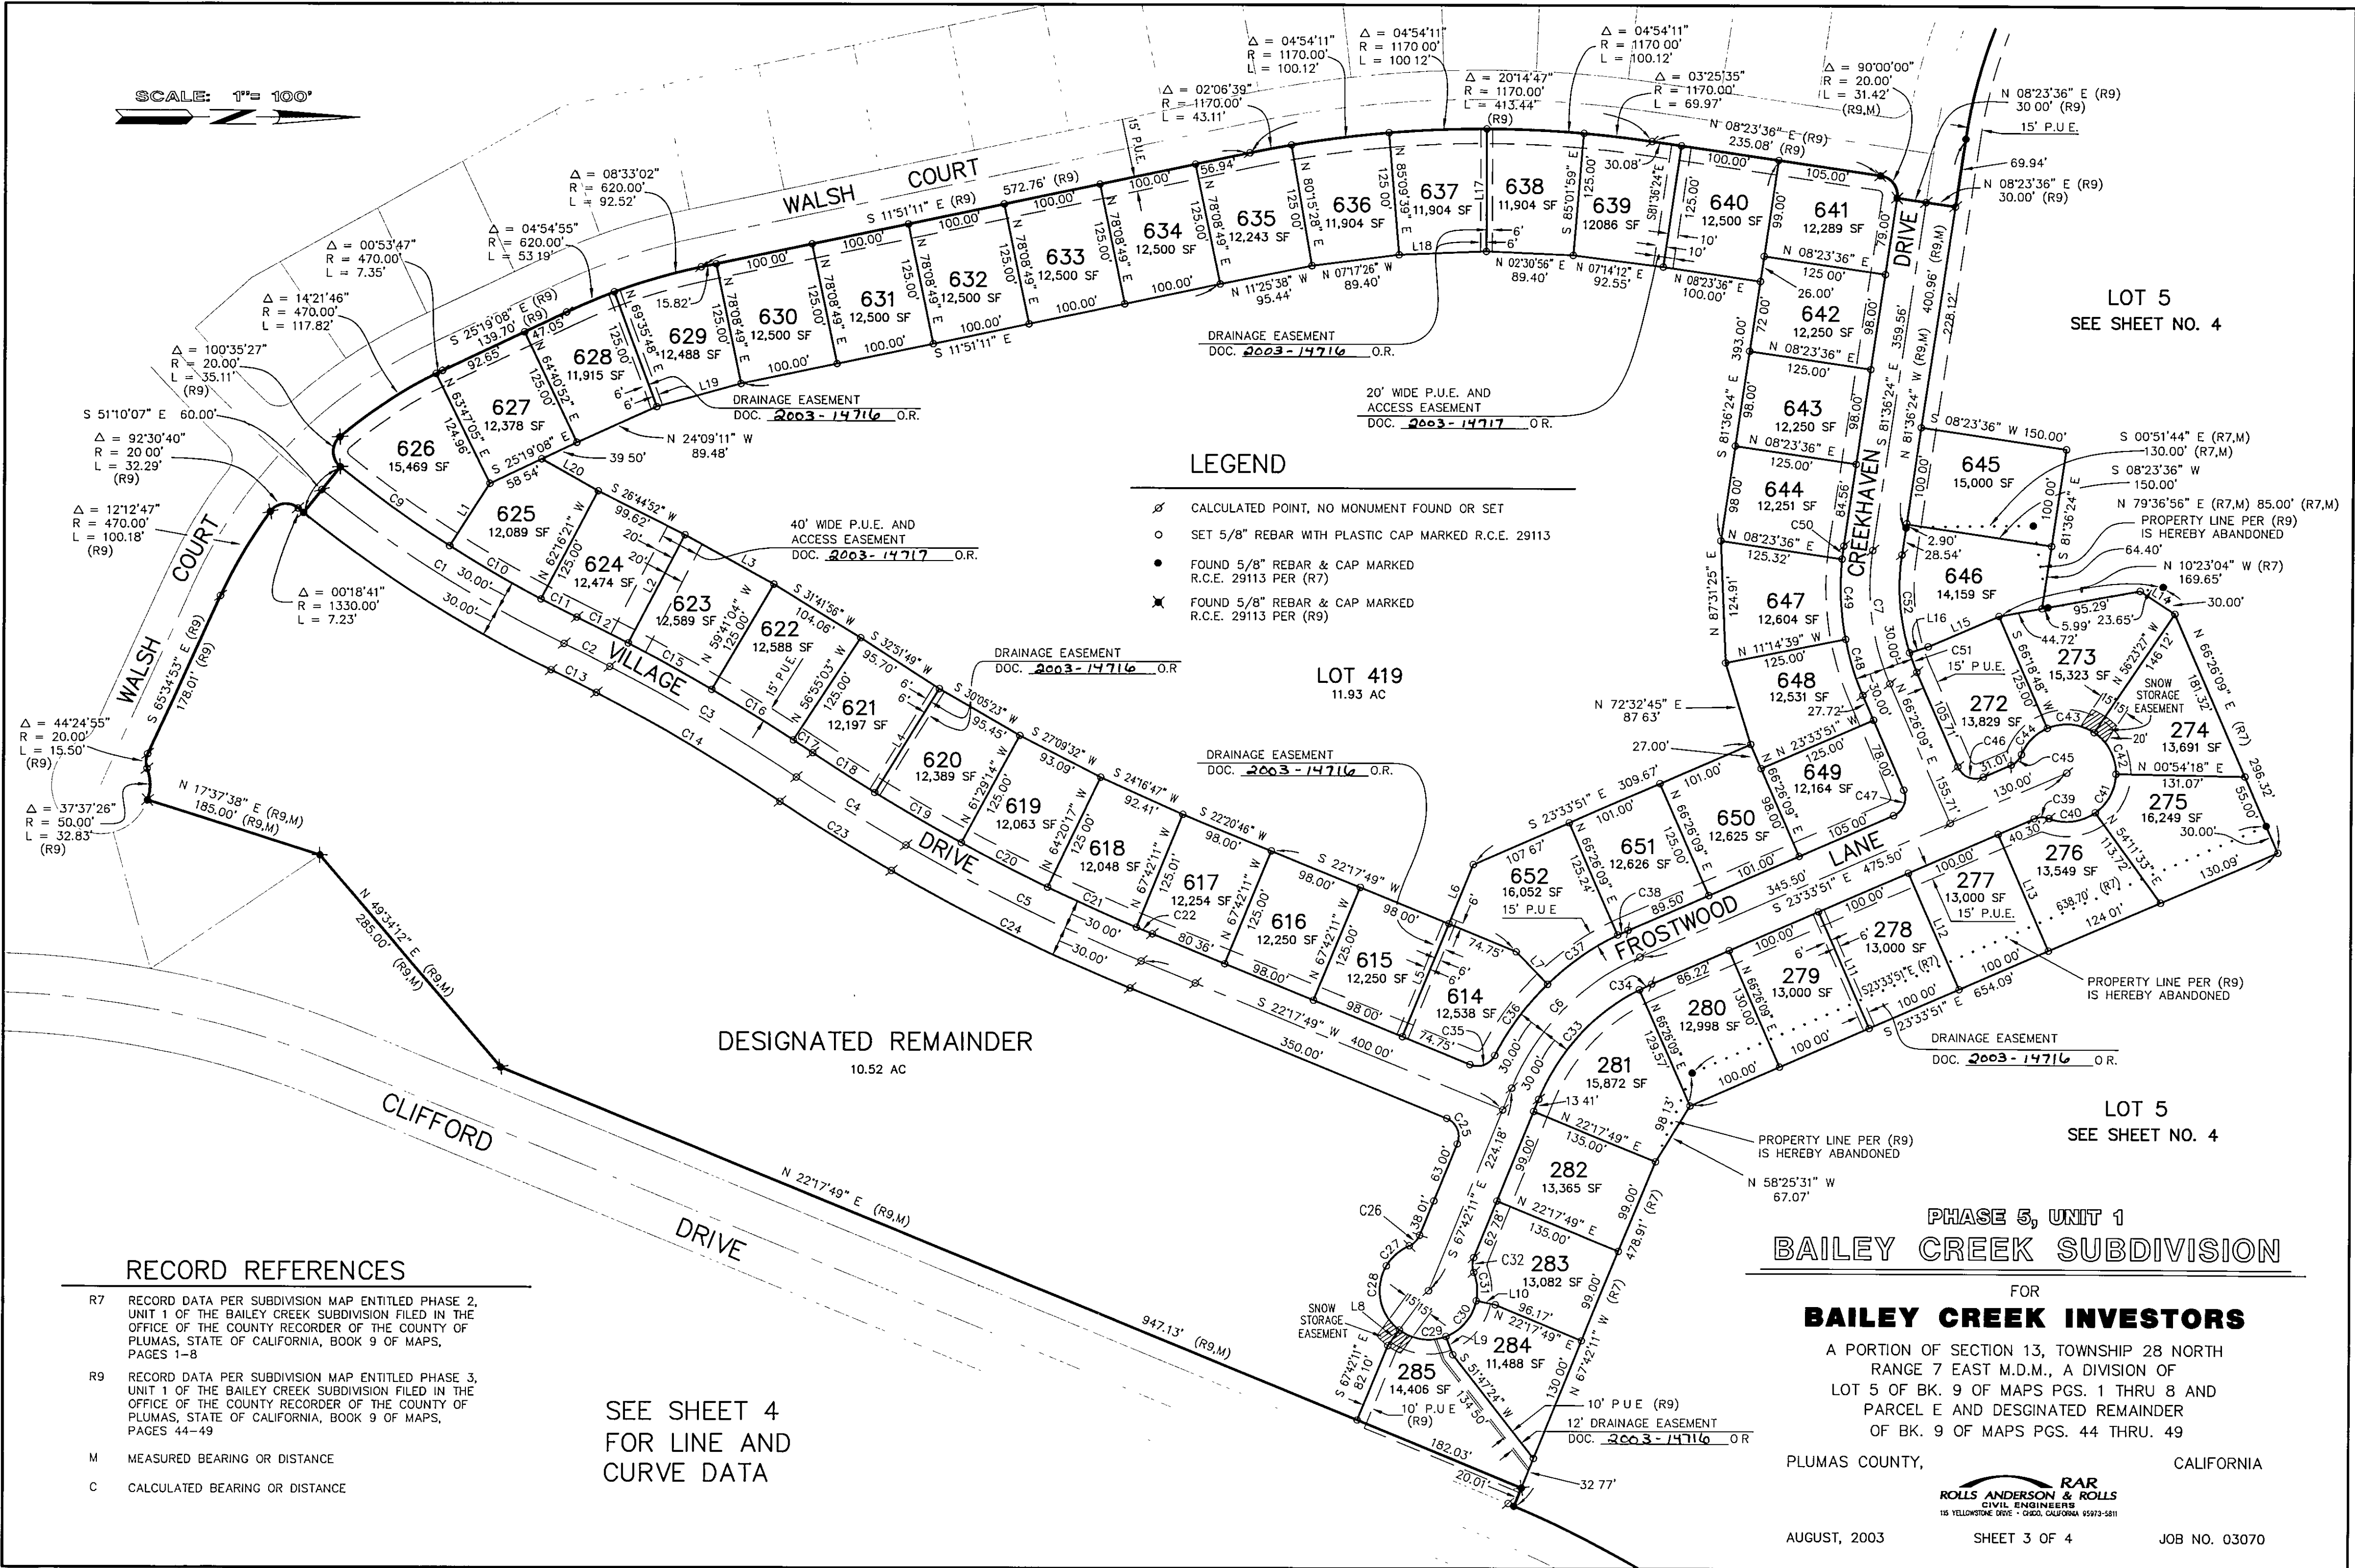

LEGEND

- ⊗ CALCULATED POINT, NO MONUMENT FOUND OR SET
- SET 5/8" REBAR WITH PLASTIC CAP MARKED R.C.E. 29113
- FOUND 5/8" REBAR & CAP MARKED R.C.E. 29113 PER (R7)
- ✱ FOUND 5/8" REBAR & CAP MARKED R.C.E. 29113 PER (R9)

RECORD REFERENCES

R7 RECORD DATA PER SUBDIVISION MAP ENTITLED PHASE 2, UNIT 1 OF THE BAILEY CREEK SUBDIVISION FILED IN THE OFFICE OF THE COUNTY RECORDER OF THE COUNTY OF PLUMAS, STATE OF CALIFORNIA, BOOK 9 OF MAPS, PAGES 1-8

R9 RECORD DATA PER SUBDIVISION MAP ENTITLED PHASE 3, UNIT 1 OF THE BAILEY CREEK SUBDIVISION FILED IN THE OFFICE OF THE COUNTY RECORDER OF THE COUNTY OF PLUMAS, STATE OF CALIFORNIA, BOOK 9 OF MAPS, PAGES 44-49

M MEASURED BEARING OR DISTANCE

C CALCULATED BEARING OR DISTANCE

SEE SHEET 4 FOR LINE AND CURVE DATA

**PHASE 5, UNIT 1
BAILEY CREEK SUBDIVISION**

FOR
BAILEY CREEK INVESTORS

A PORTION OF SECTION 13, TOWNSHIP 28 NORTH
RANGE 7 EAST M.D.M., A DIVISION OF
LOT 5 OF BK. 9 OF MAPS PGS. 1 THRU 8 AND
PARCEL E AND DESIGNATED REMAINDER
OF BK. 9 OF MAPS PGS. 44 THRU. 49

PLUMAS COUNTY, CALIFORNIA

RAR
ROLLS ANDERSON & ROLLS
CIVIL ENGINEERS
115 YELLOWSTONE DRIVE • OROVILLE, CALIFORNIA 95973-3811

AUGUST, 2003 SHEET 3 OF 4 JOB NO. 03070