


BASIS OF BEARINGS

THE BASIS OF BEARINGS FOR THIS PROJECT IS THE EAST LINE OF BIG COVE ROAD, AS SHOWN ON 9 M 61, BEING N.06°33'31"W.

LEGEND

- FOUND 1/2 REBAR CAPPED LS 3989 PER 9 M 61, EXCEPT AS NOTED
- [] RECORD & MEASURED DATA PER 9 M 61
- SET 1/2" REBAR CAPPED "LS 4647"


CEDARWOOD, PHASE 1
9 M 104

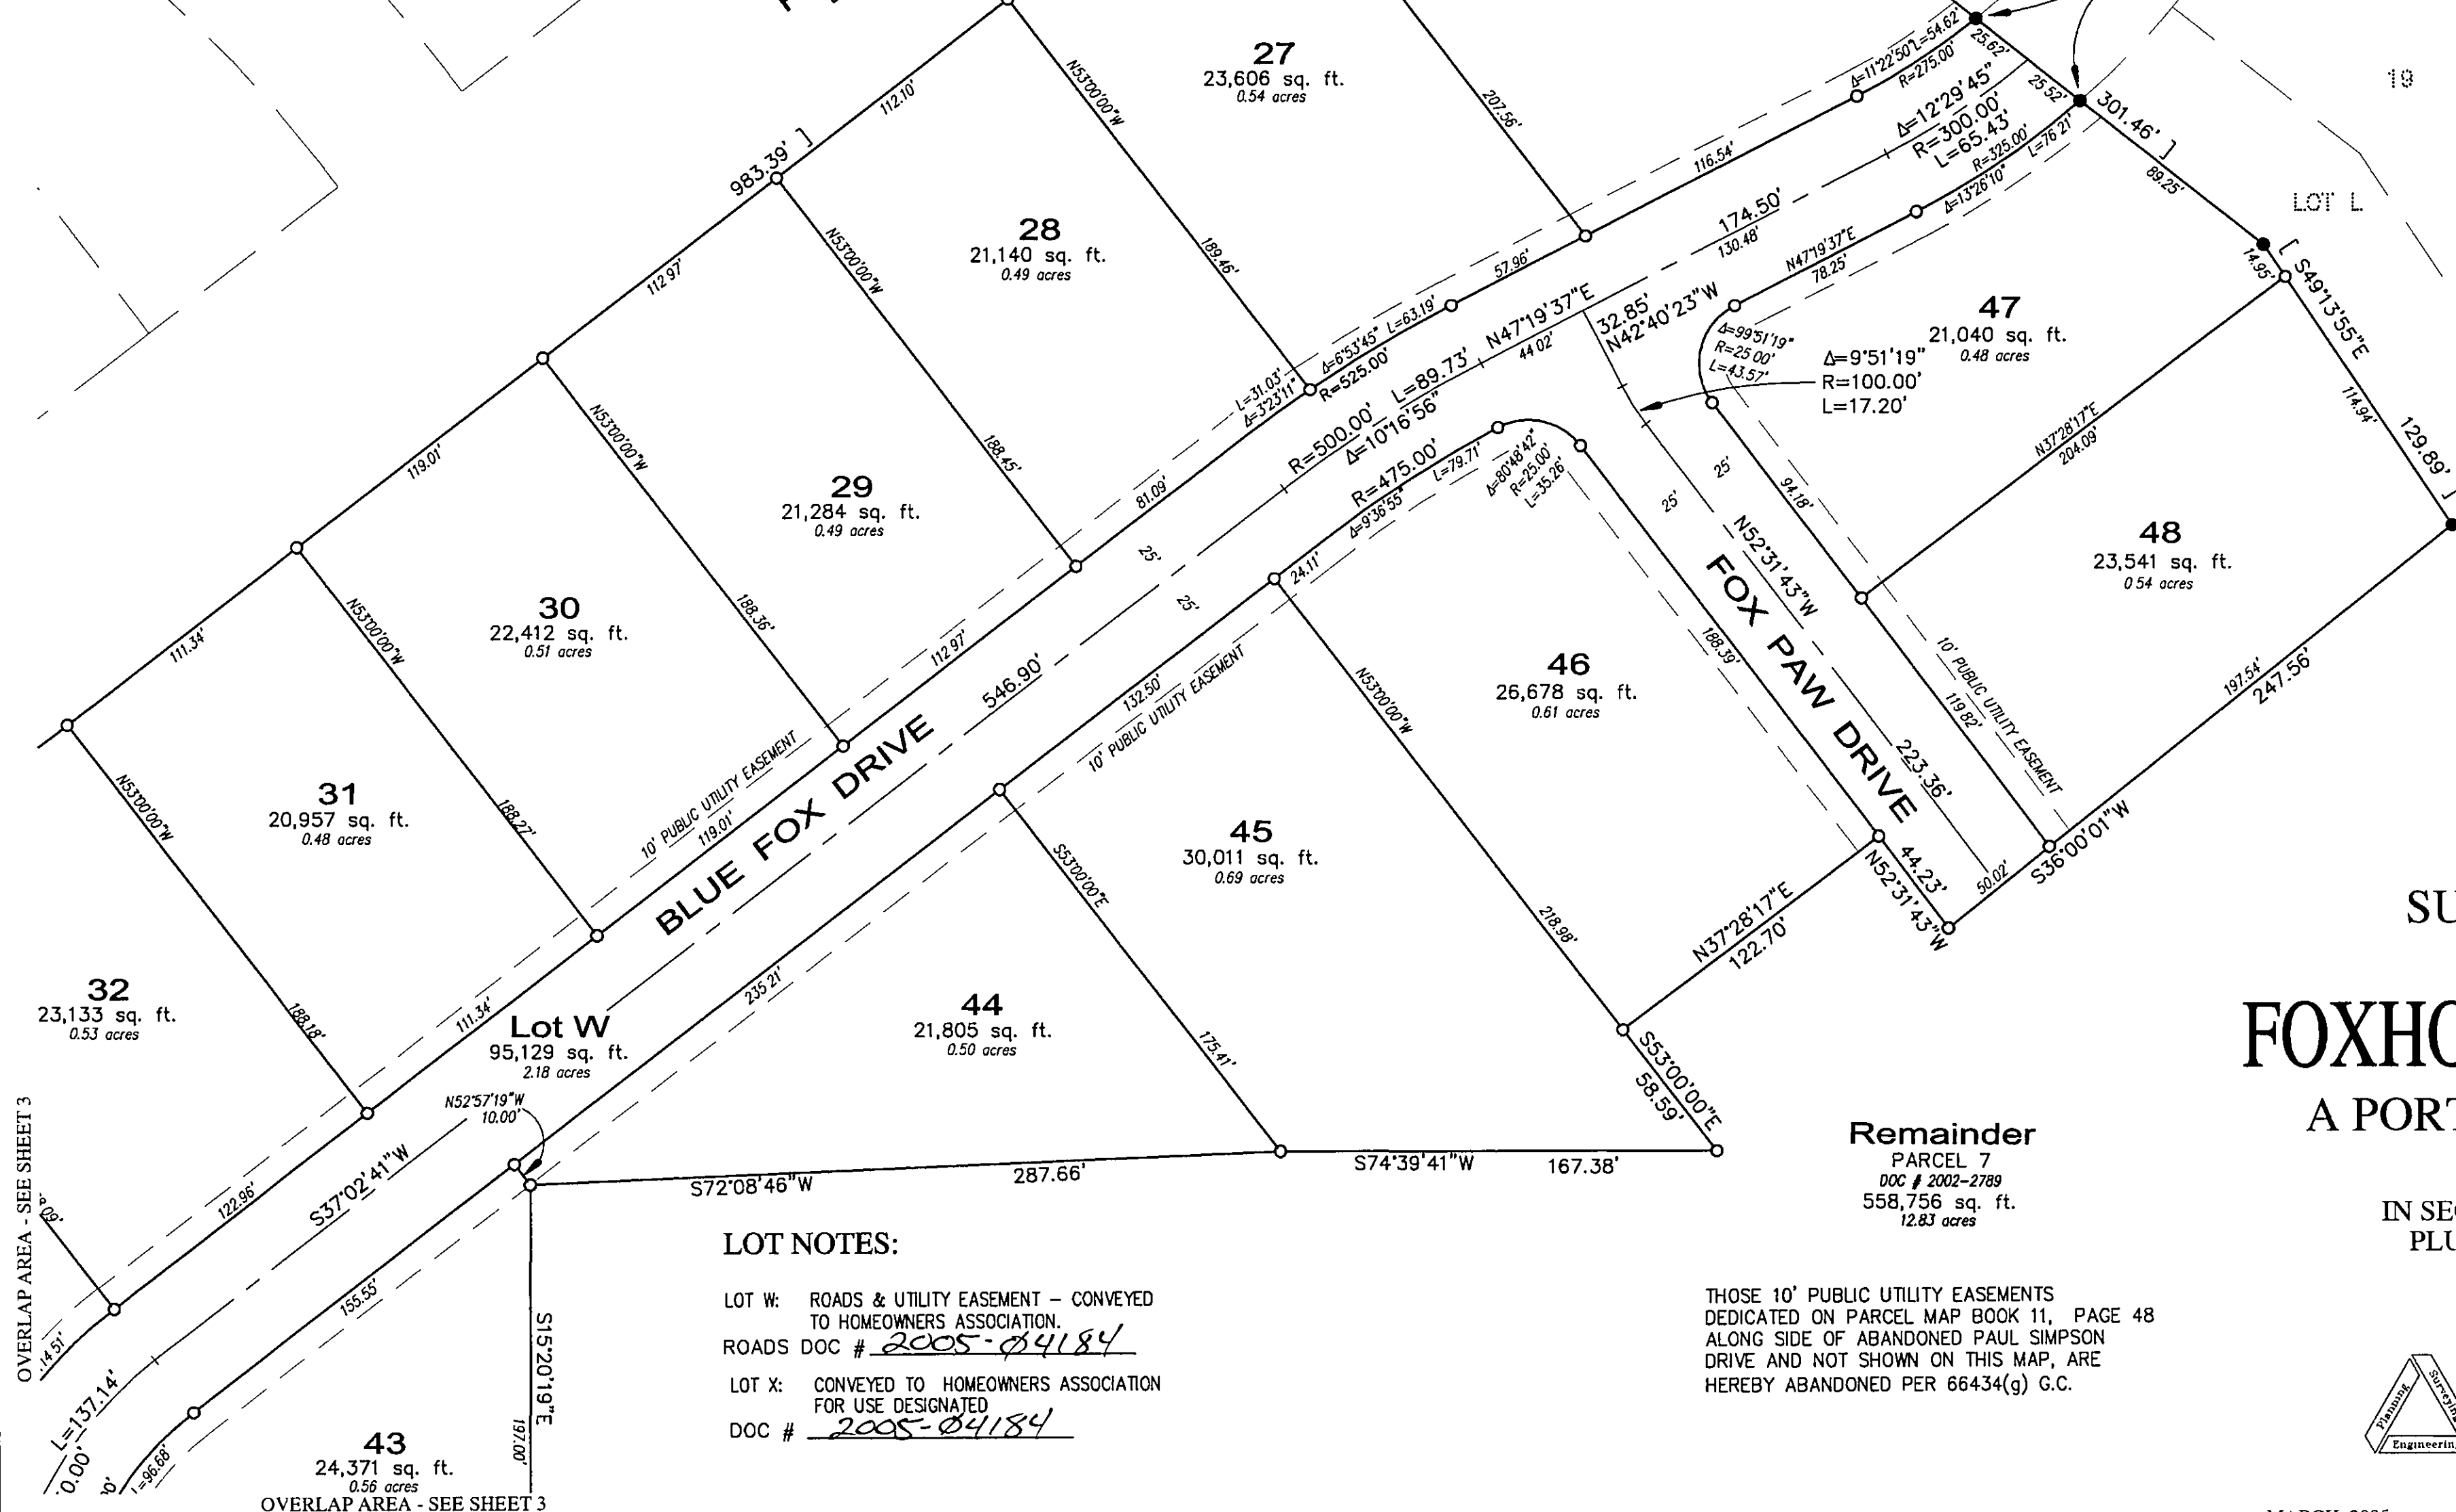

SUBDIVISION MAP OF FOXHOLLOW, PHASE 2 A PORTION OF FOXWOOD

FOR FOXWOOD-ALMANOR, LLC
IN SECTION 18, T28N, R8E MDB&M
PLUMAS COUNTY, CALIFORNIA

SCALE: 1" = 50'

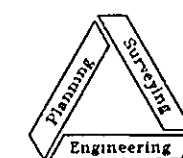

NST Engineering, Inc.
1495 Riverside Drive
Susanville, CA 96130
(530) 257-5173

MARCH, 2005

99-107

SHEET 4 OF 5