




FIRE ROAD EASEMENT		
LINE	LENGTH	BEARING
L3	214.45'	S17°41'38"E
L4	192.86'	N29°30'08"E
L5	280.15'	N59°32'28"W
L6	98.71'	N68°04'11"W

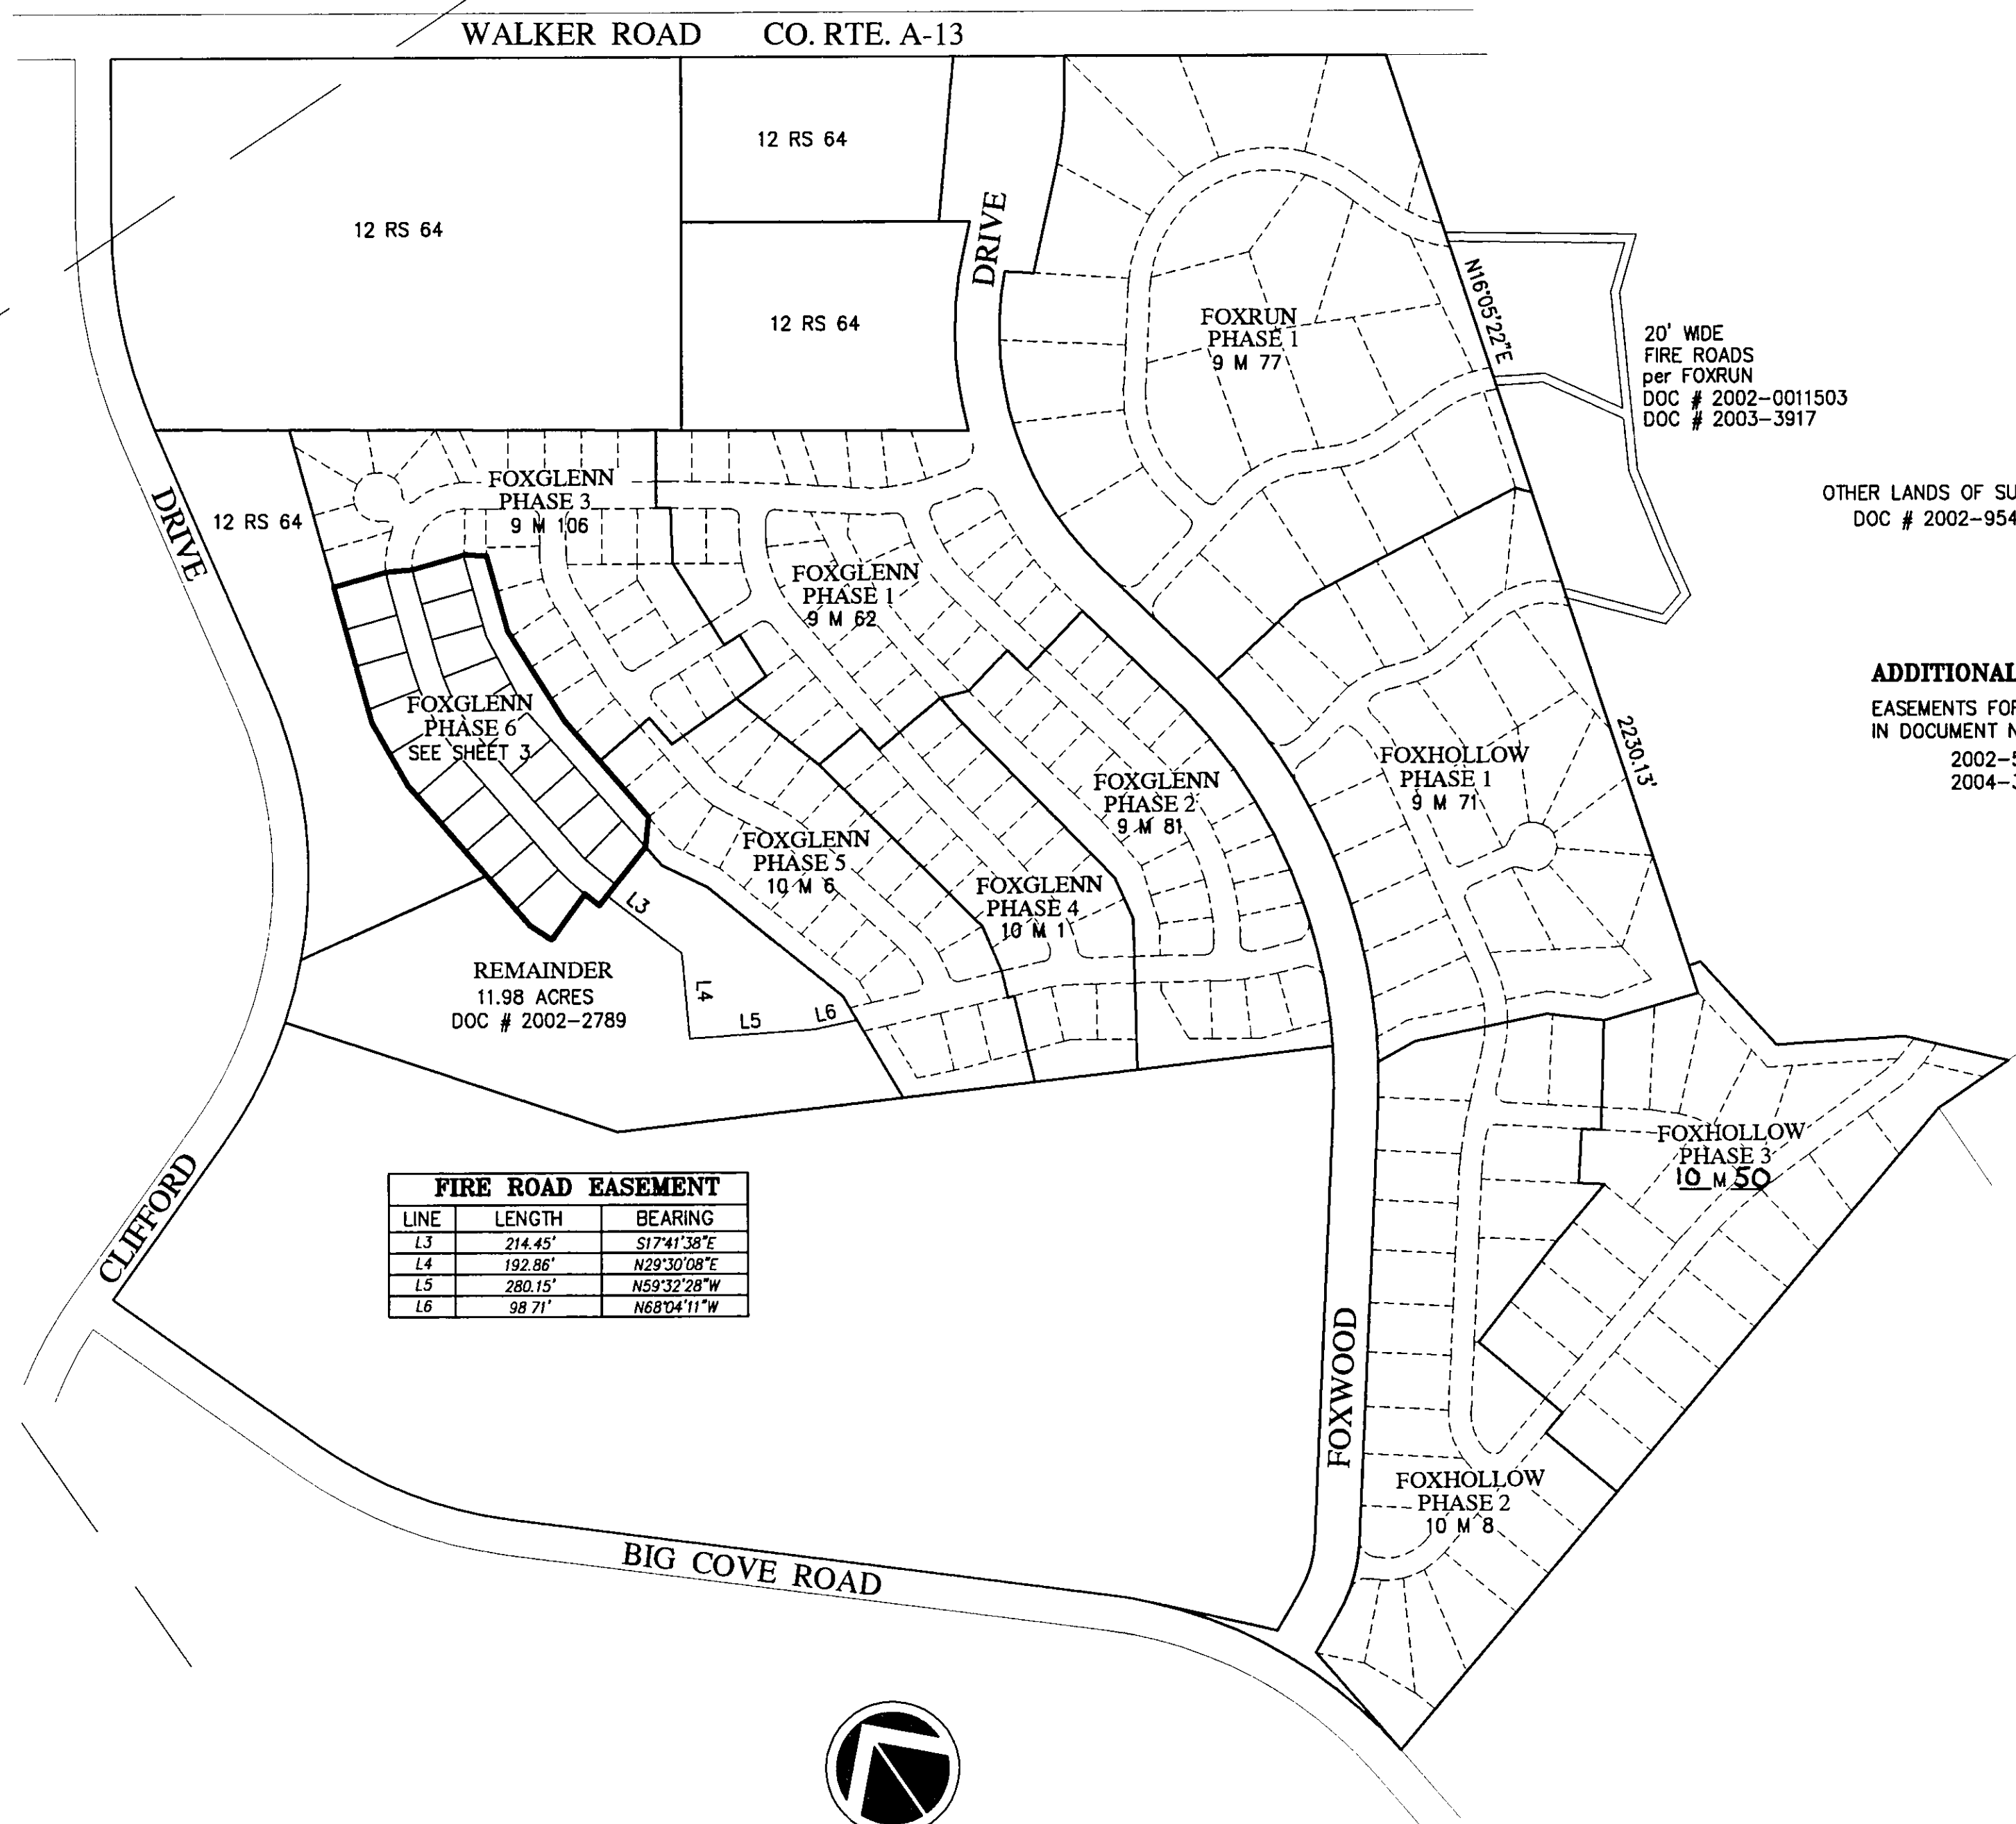

SCALE: 1" = 300'


ADDITIONAL EASEMENTS OF RECORD
 EASEMENTS FOR PURPOSES SHOWN AS SET FORTH
 IN DOCUMENT No.'S
 2002-5816
 2004-3072

SUBDIVISION MAP OF **FOXGLENN, PHASE 6** A PORTION OF FOXWOOD

A PORTION OF
 PARCEL 5 AS SHOWN ON THE RECORD OF SURVEY RECORDED IN BOOK 12, PAGE 64
 FOR FOXWOOD-ALMANOR, LLC

IN SECTION 18, T28N, R8E MDB&M
 PLUMAS COUNTY, CALIFORNIA

SCALE: 1" = 300'

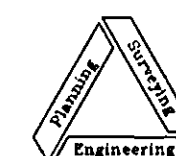

NST Engineering, Inc.
 1495 Riverside Drive
 Susanville, CA 96130
 (530) 257-5173