

## CURVE DATA

	$\Delta$	R	T	L	C	CH Bearing
①	Total $\Delta$ $49^{\circ}08'50''$	600'	243.31'	462.31'	450.96'	$N40^{\circ}22'55''E.$
②	$15^{\circ}00'21''$	600'	79.02'	157.14'	156.69'	$N49^{\circ}33'05''E.$
③	$10^{\circ}00'21''$	630'	82.97'	165.00'	164.52'	$N47^{\circ}53'05''E.$
④	$7^{\circ}04'04''$	600'	37.05'	74.01'	73.97'	$N38^{\circ}55'18''E.$
⑤	$22^{\circ}44'25''$	600'	117.03'	231.15'	229.72'	$N29^{\circ}20'42''E.$

LOCATION MAP  
NO SCALE

Approx Sec. Line 2

Sec. 22

Sec. 23

SCALE 1:50'

Approx.  $\frac{1}{2}$  Sec. Line 2

1/4 Sec. Cor.  
Ed. 3" SH. Spike  
K Tag. & B.T.

## LEGEND

- Set 1/2" steel pin with plastic cap stamped "R.C.E. 11173"
- Found monument as noted
- Fd. Found
- Stl. Steel
- Rec. Record (from deed, record map, etc.)
- Meas. Measured
- B.T. Bearing Tree
- B.C. Begin Curve
- E.C. End Curve
- R Radius (of curve)
- △ Central Angle (of curve)
- T Tangent Distance (of curve)
- L Arc Length (of curve)
- C Chord Length (of curve)
- Rad. Radial Line

## NOTE

Tentative Parcel Map approved by  
Plumas County Planning Commission  
September 28, 1970.

STRATTON  
NW $\frac{1}{4}$  SW $\frac{1}{4}$   
SEC. 23, T.24N, R.9E. MDM.

COUNTY SURVEYOR'S CERTIFICATE  
This map has been examined this 5th day of October, 1970,  
for conformance with the requirements of Section 11575 of the  
Subdivision Map Act.

Darrell P. Payne  
Plumas County Surveyor

RECORDED'S CERTIFICATE  
Filed this 9th day of Oct., 1970, at 1:45 P.M.  
in Book 3 of Parcel Maps at Page 2432 at the request of  
John C. Simpson.

Ida Hogan Gronwall  
Plumas County Recorder

Fee \$5.00  
File No. 2432




JOHN C. SIMPSON, P.E.  
CIVIL ENGINEER  
QUINCY, CALIFORNIA

## PARCEL MAP OF SUBDIVISION OF TWO PARCELS

FOR  
DAVID T. AND MARGOT P. STRATTON  
RECORD OWNERS  
WITHIN

SW1/4 NW1/4 & NW1/4 SW1/4, SEC. 23, T. 24N, R. 9E, MDM.  
PLUMAS COUNTY, CALIFORNIA

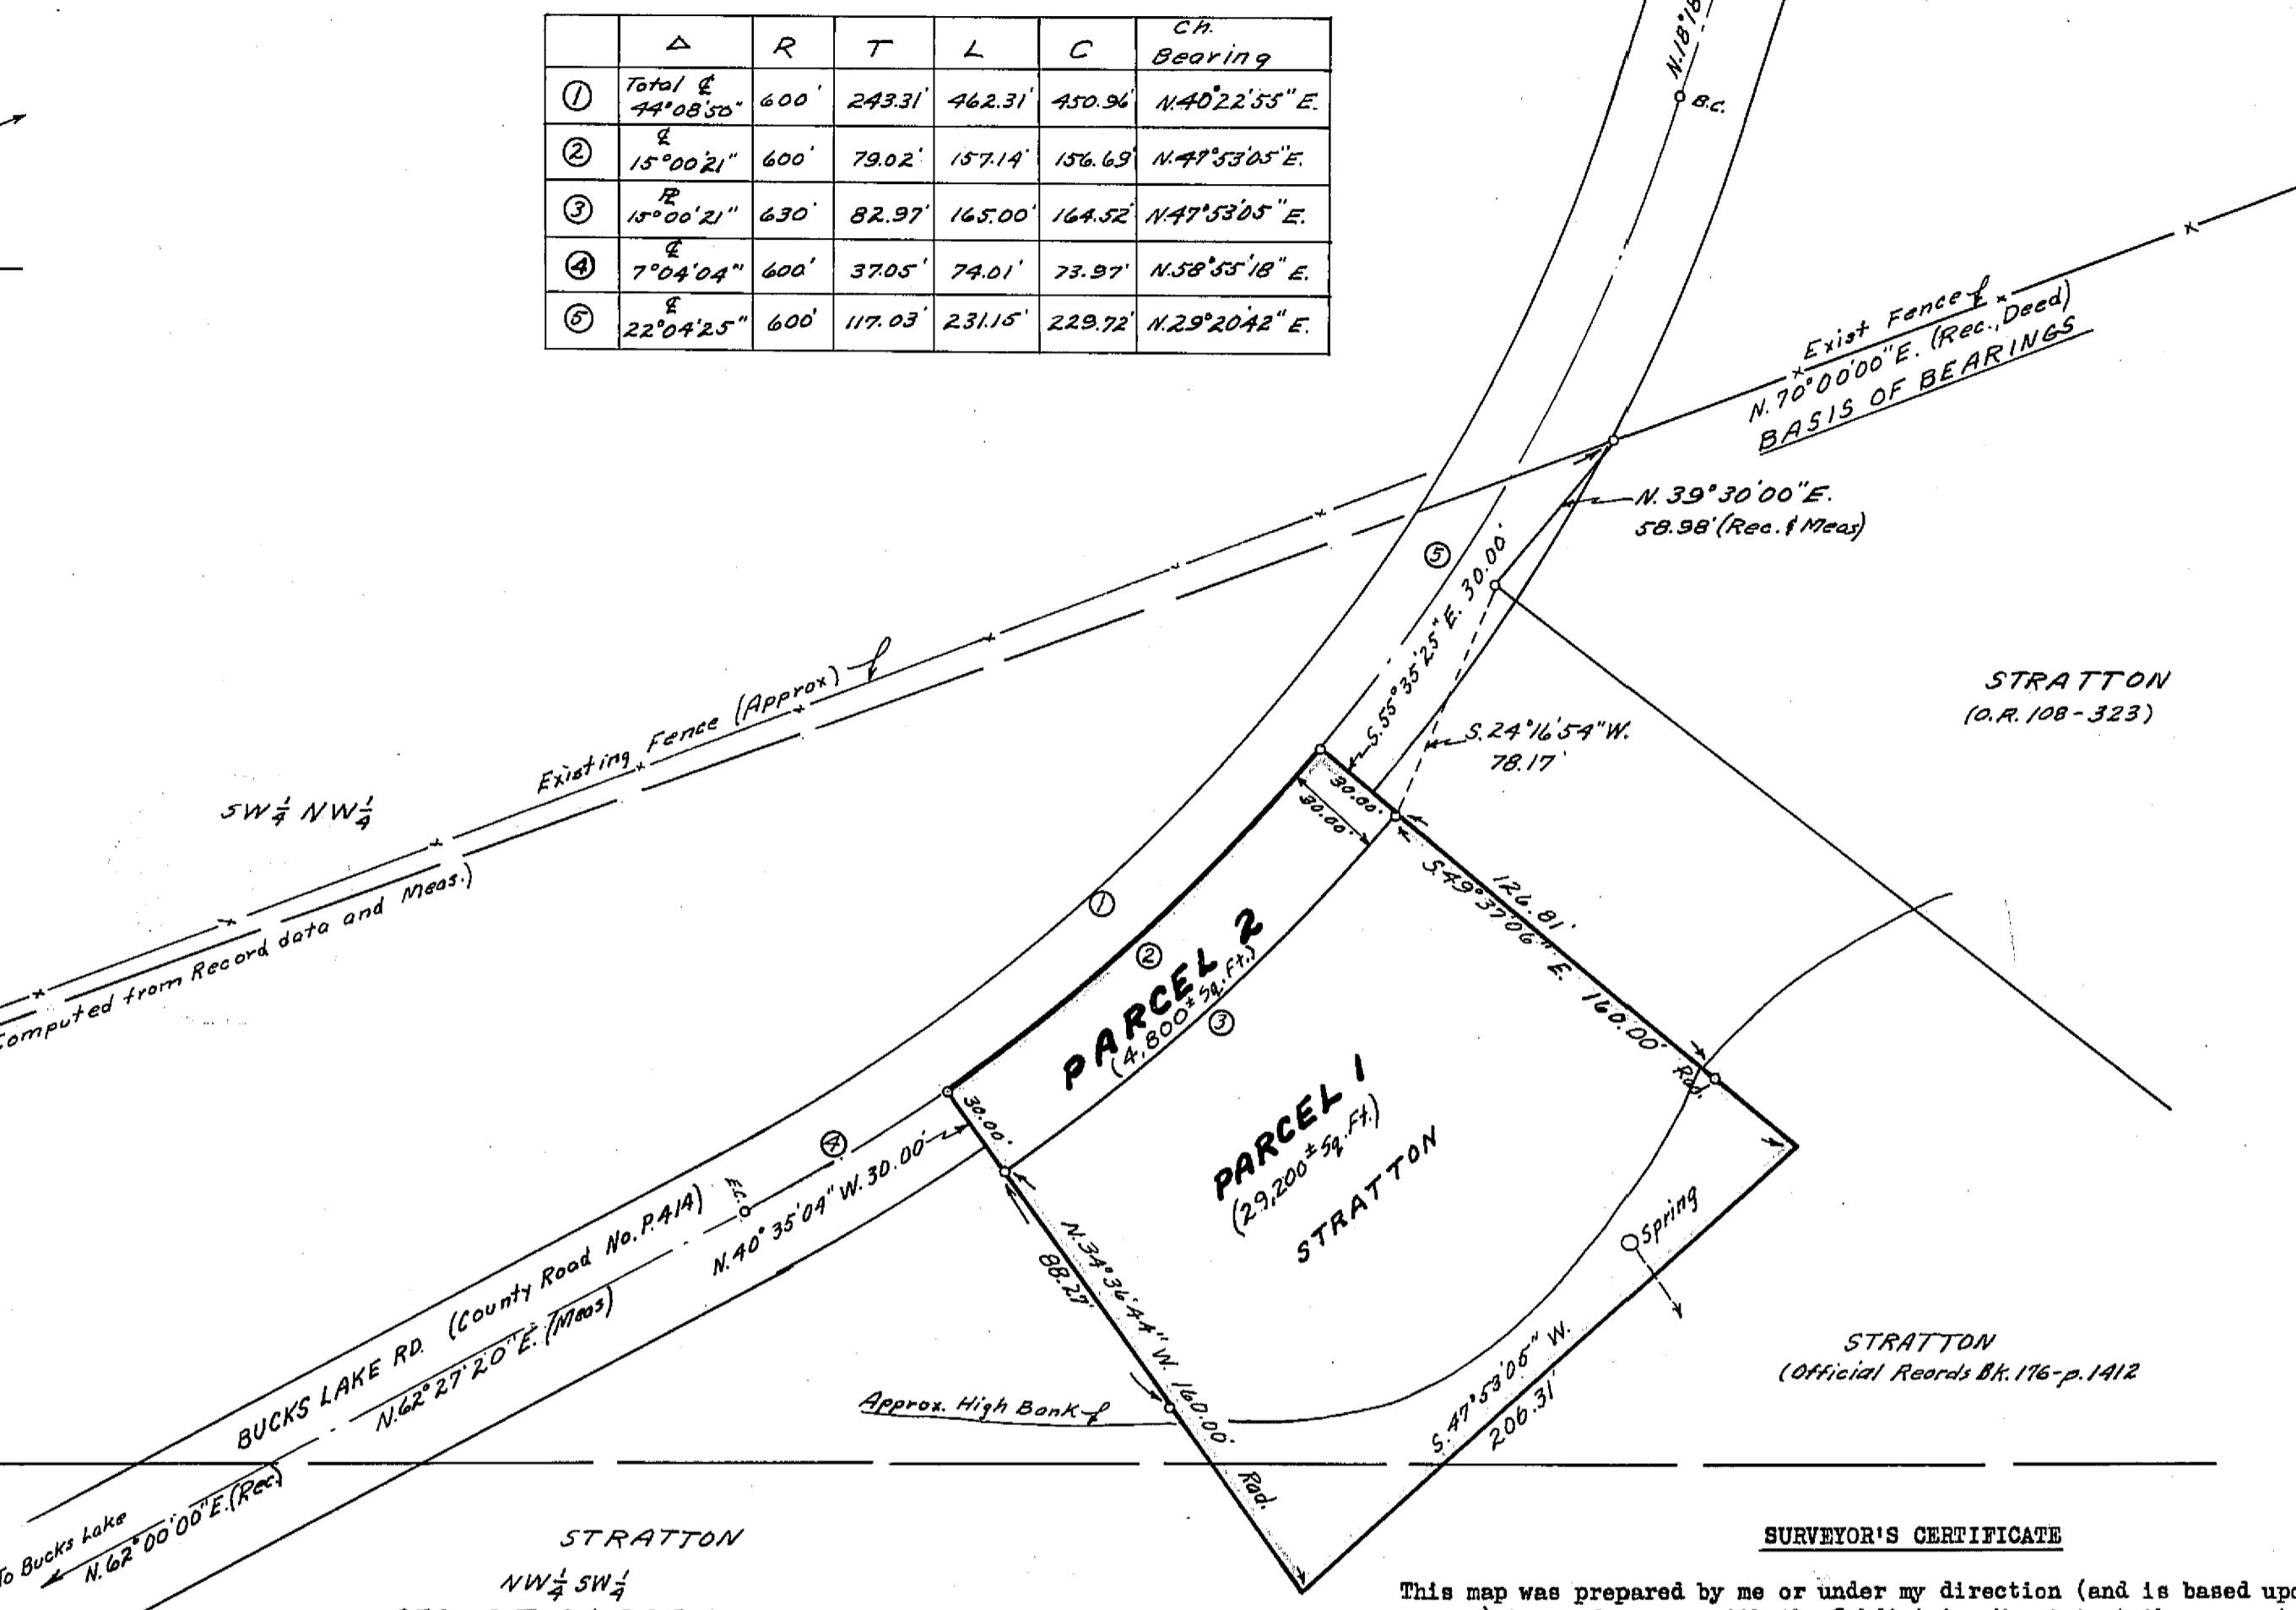

## SURVEYOR'S CERTIFICATE

This map was prepared by me or under my direction (and is based upon a field survey) in conformance with the Subdivision Map Act at the request of David T. Stratton, September 29, 1970. I hereby certify that it conforms to the approved tentative map and the conditions of approval thereof; that all provisions of applicable state law and local ordinances have been complied with.

John C. Simpson  
R.C.E. 11173

STRATTON  
(Official Records Bk. 116-p. 1412)

SURVEYOR'S CERTIFICATE

3pm 19