

TAX COLLECTOR'S CERTIFICATE

I, THE UNDERSIGNED COUNTY TAX COLLECTOR OF THE COUNTY OF PLUMAS, STATE OF CALIFORNIA, DO HEREBY CERTIFY THAT THERE ARE NO TAX LIENS AGAINST PARCELS 1 THROUGH 4 INCLUSIVE AS SHOWN HEREON, OR UNPAID STATE, COUNTY, MUNICIPAL, OR LOCAL TAXES, OR SPECIAL ASSESSMENTS COLLECTED AS TAXES EXCEPT TAXES OR ASSESSMENTS NOT YET PAYABLE. TAXES OR ASSESSMENTS WHICH ARE A LIEN BUT NOT YET PAYABLE ARE ESTIMATED TO BE IN THE AMOUNT OF \$160.00

Douglas S. Redstreak
DOUGLAS S. REDSTRAKE
PLUMAS COUNTY TAX COLLECTOR

SURVEYOR'S CERTIFICATE

THIS MAP WAS PREPARED BY ME OR UNDER MY DIRECTION AND IS BASED UPON A FIELD SURVEY IN CONFORMANCE WITH THE REQUIREMENTS OF THE SUBDIVISION MAP ACT AT THE REQUEST OF D. BURLINGAME IN MAY 1972. I HEREBY CERTIFY THAT IT CONFORMS TO THE APPROVED TENTATIVE MAP AND THE CONDITIONS OF APPROVAL THEREOF, AND THAT ALL PROVISIONS OF APPLICABLE STATE LAW AND LOCAL ORDINANCES HAVE BEEN COMPLIED WITH.

Gerald C. Henderson
GERALD C. HENDERSON LS 3297

COUNTY SURVEYOR'S CERTIFICATE

THIS MAP HAS BEEN EXAMINED FOR CONFORMANCE WITH THE REQUIREMENTS OF SECTION 11575 OF THE SUBDIVISION MAP ACT THIS 18th DAY OF Sept 1973.

Darrell P. Payne
DARRELL P. PAYNE RCM 8596

COUNTY RECORDER'S CERTIFICATE

FILED THIS 18th DAY OF Sept, 1973 AT 1:40 P.M., IN BOOK 4 OF PARCEL MAPS AT PAGE 46, AT THE REQUEST OF GERALD C. HENDERSON.



REC'D
RECORDING NO. 1766

Deborah Ann Masley
COUNTY RECORDER

PARCEL MAP

OF A SUBDIVISION INTO FOUR PARTS
FOR
D. BURLINGAME MAY 1972
PORTION OF SECTION 12, T. 22N., R. 12E., MM
PARCEL 2 IN BOOK 2 OF PARCEL MAPS AT PAGE 17
PLUMAS COUNTY, CALIF.

GERALD C. HENDERSON
LICENSED LAND SURVEYOR
P. O. BOX 13
PORTOLA, CALIFORNIA

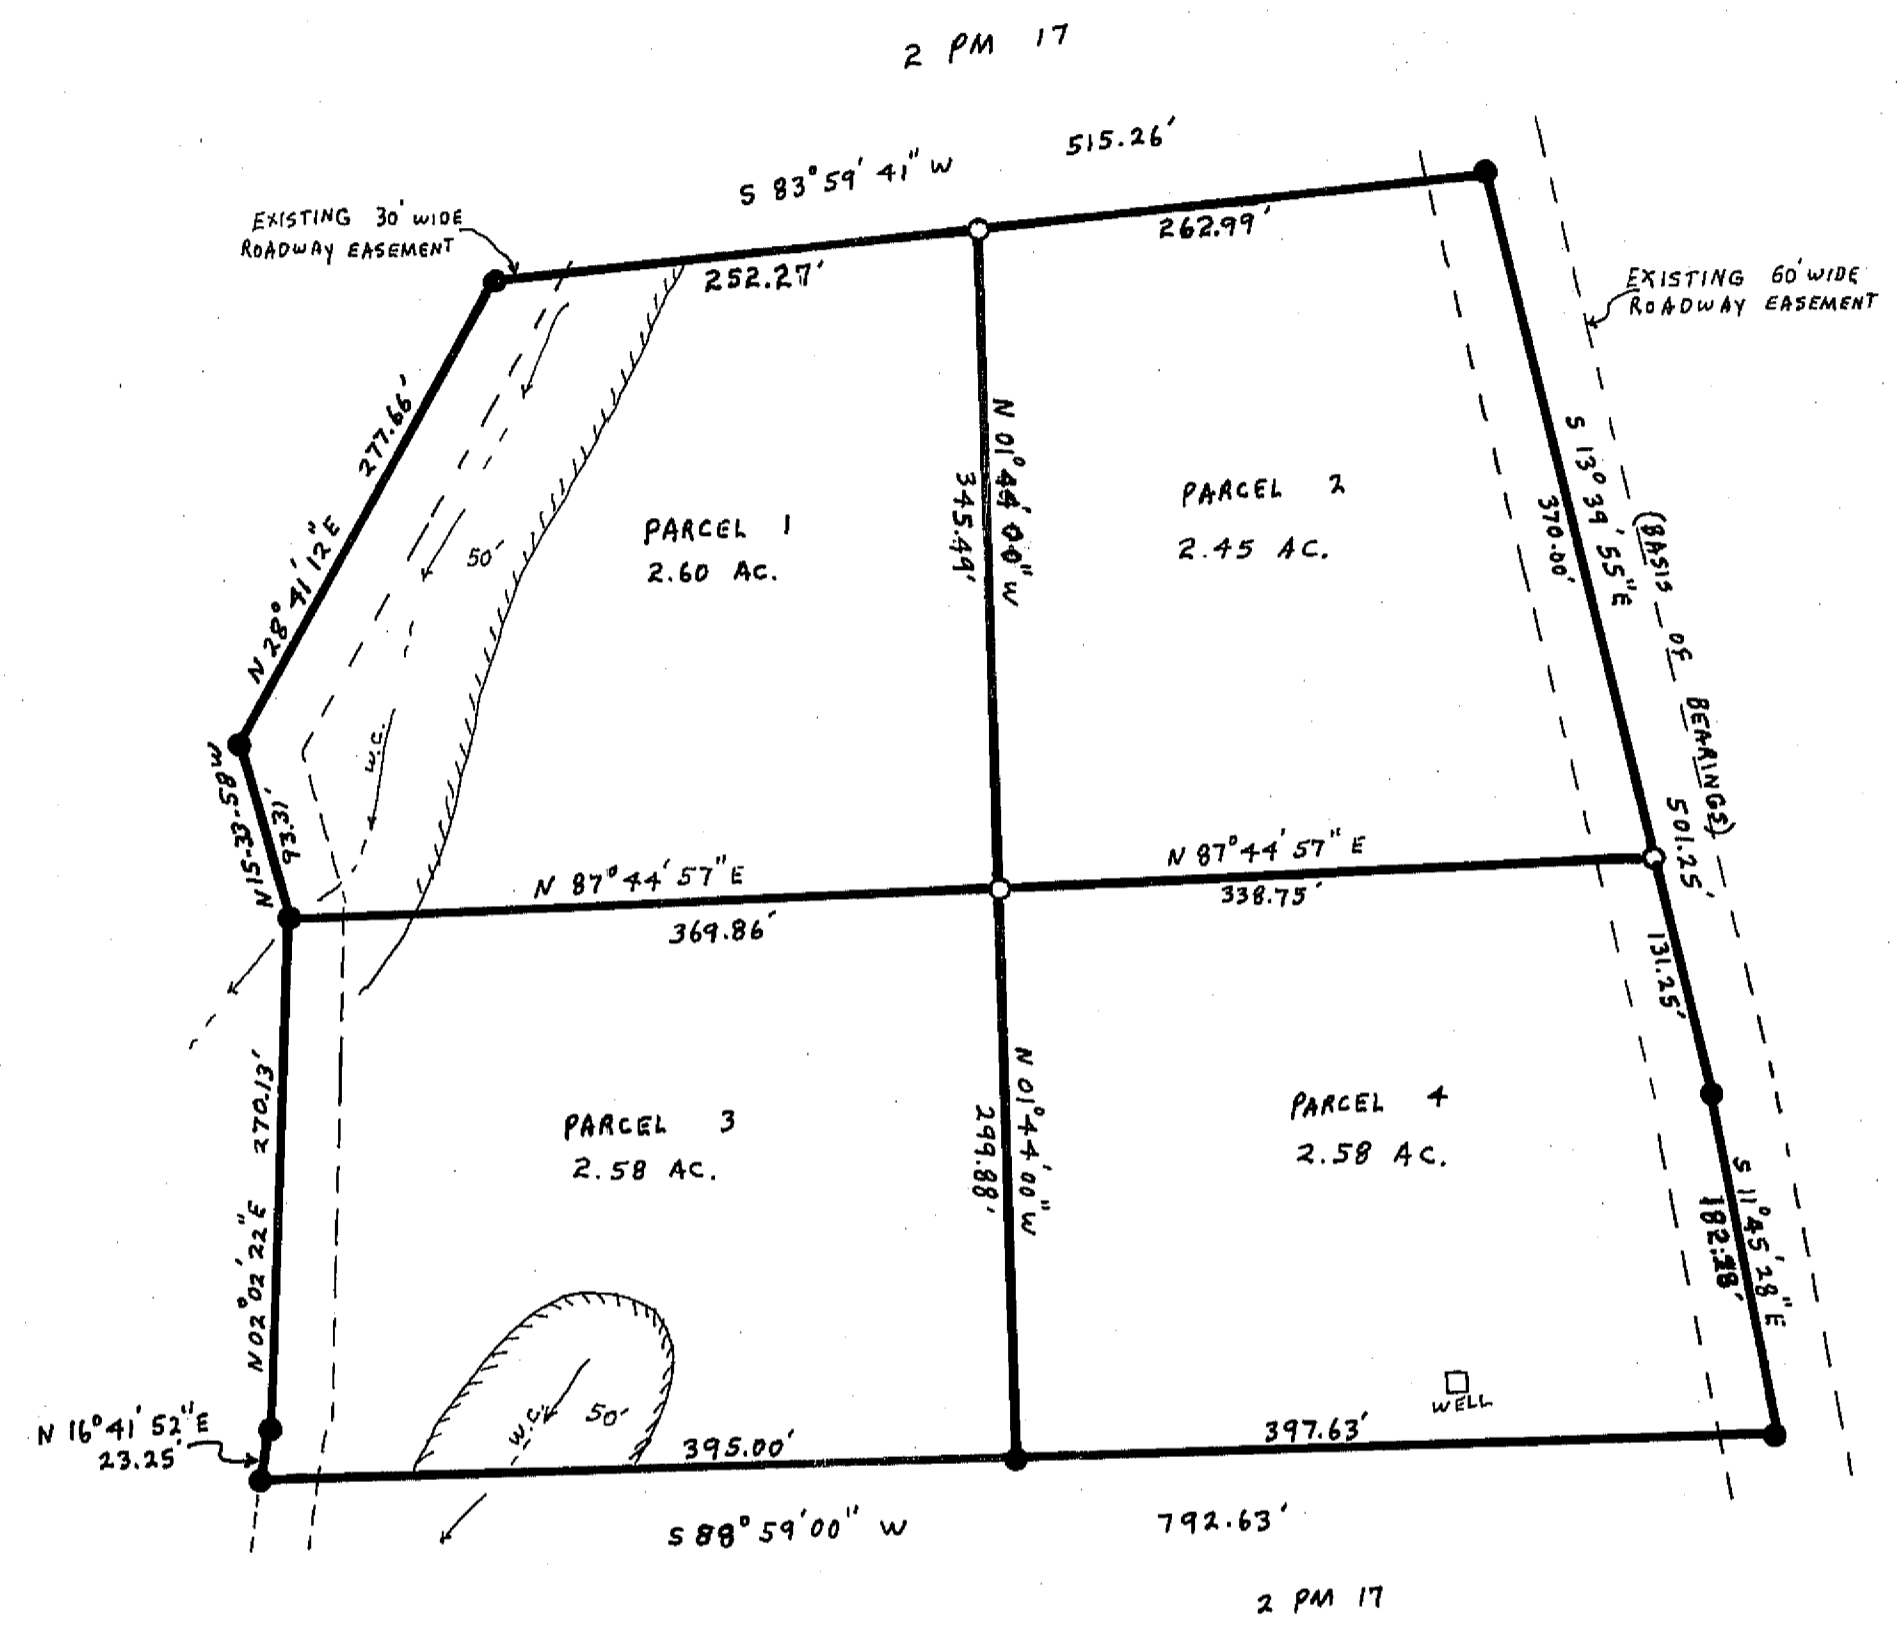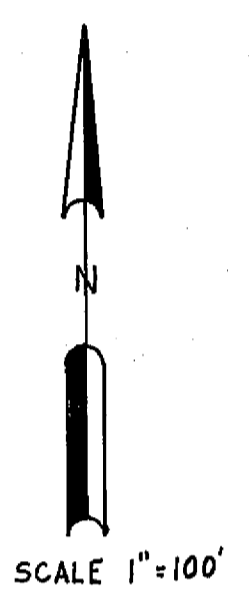

NOTE
BASIS OF BEARING IS TAKEN FROM THAT CERTAIN MAP FILED IN BOOK 2 OF PARCEL MAPS AT PAGE 17 PLUMAS COUNTY RECORDS.

LEGEND
● FOUND 3/4" IR TAGGED RCM 7294
○ SET 1/4" IR TAGGED LS 3297
--- WATERCOURSE
- - - LEACH SETBACK LINE

