
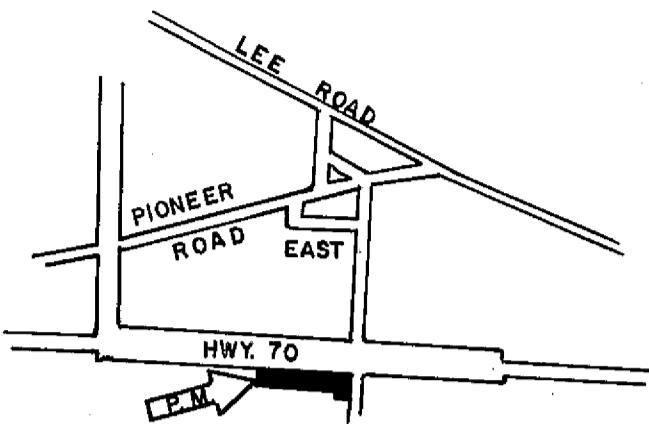


N
SCALE 1"=50'

CALIFORNIA STATE HIGHWAY 70

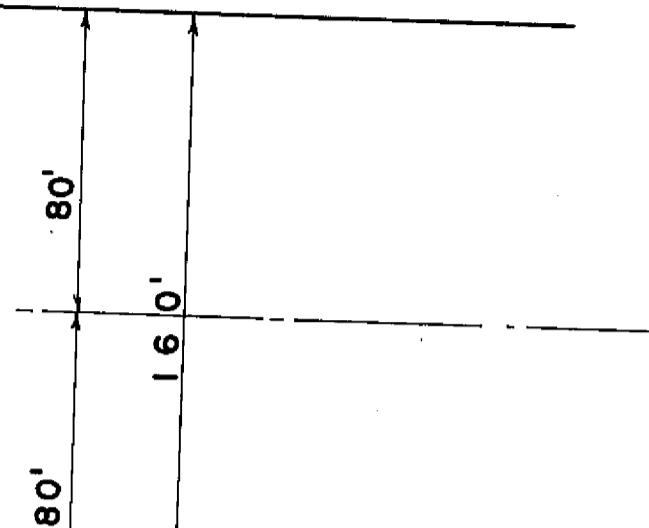

LOCATION MAP
NO SCALE

PARCEL 2
(P.M. BK.3-P. III)

COUNTY TAX COLLECTOR'S CERTIFICATE

I, Tax Collector of the County of Plumas, State of California, do hereby certify that there are no tax liens against the Parcels as shown hereon for unpaid County, municipal, or local taxes or special assessments collected as taxes, except taxes or assessments not yet payable. Taxes or assessments which are a lien but not yet payable, are estimated to be in the amount of \$NONE.

Douglas S. Redstreak
Douglas S. Redstreak
Plumas County Tax Collector

NOTE:

Tentative Parcel Map approved by Plumas County Zoning Administrator Feb. 5, 1970


NOTE
(OWNER'S CERTIFICATE)

Prior to the filing of this map a letter signed by the owners of the lands shown hereon, was filed with the County Engineer certifying that the signers were the owners of the lands shown on said map and that they consent to the preparation and filing of this map and that they were the only persons whose consent is required to pass title to said lands.

RECORDER'S CERTIFICATE

Filed this 25th day of February, 1976,
at 4:30 PM, in Book 5 of Parcel
Maps at page 68 at the request of
John C. Simpson.

Dorothy Neer Marley
Dorothy Neer Marley
Plumas County Recorder

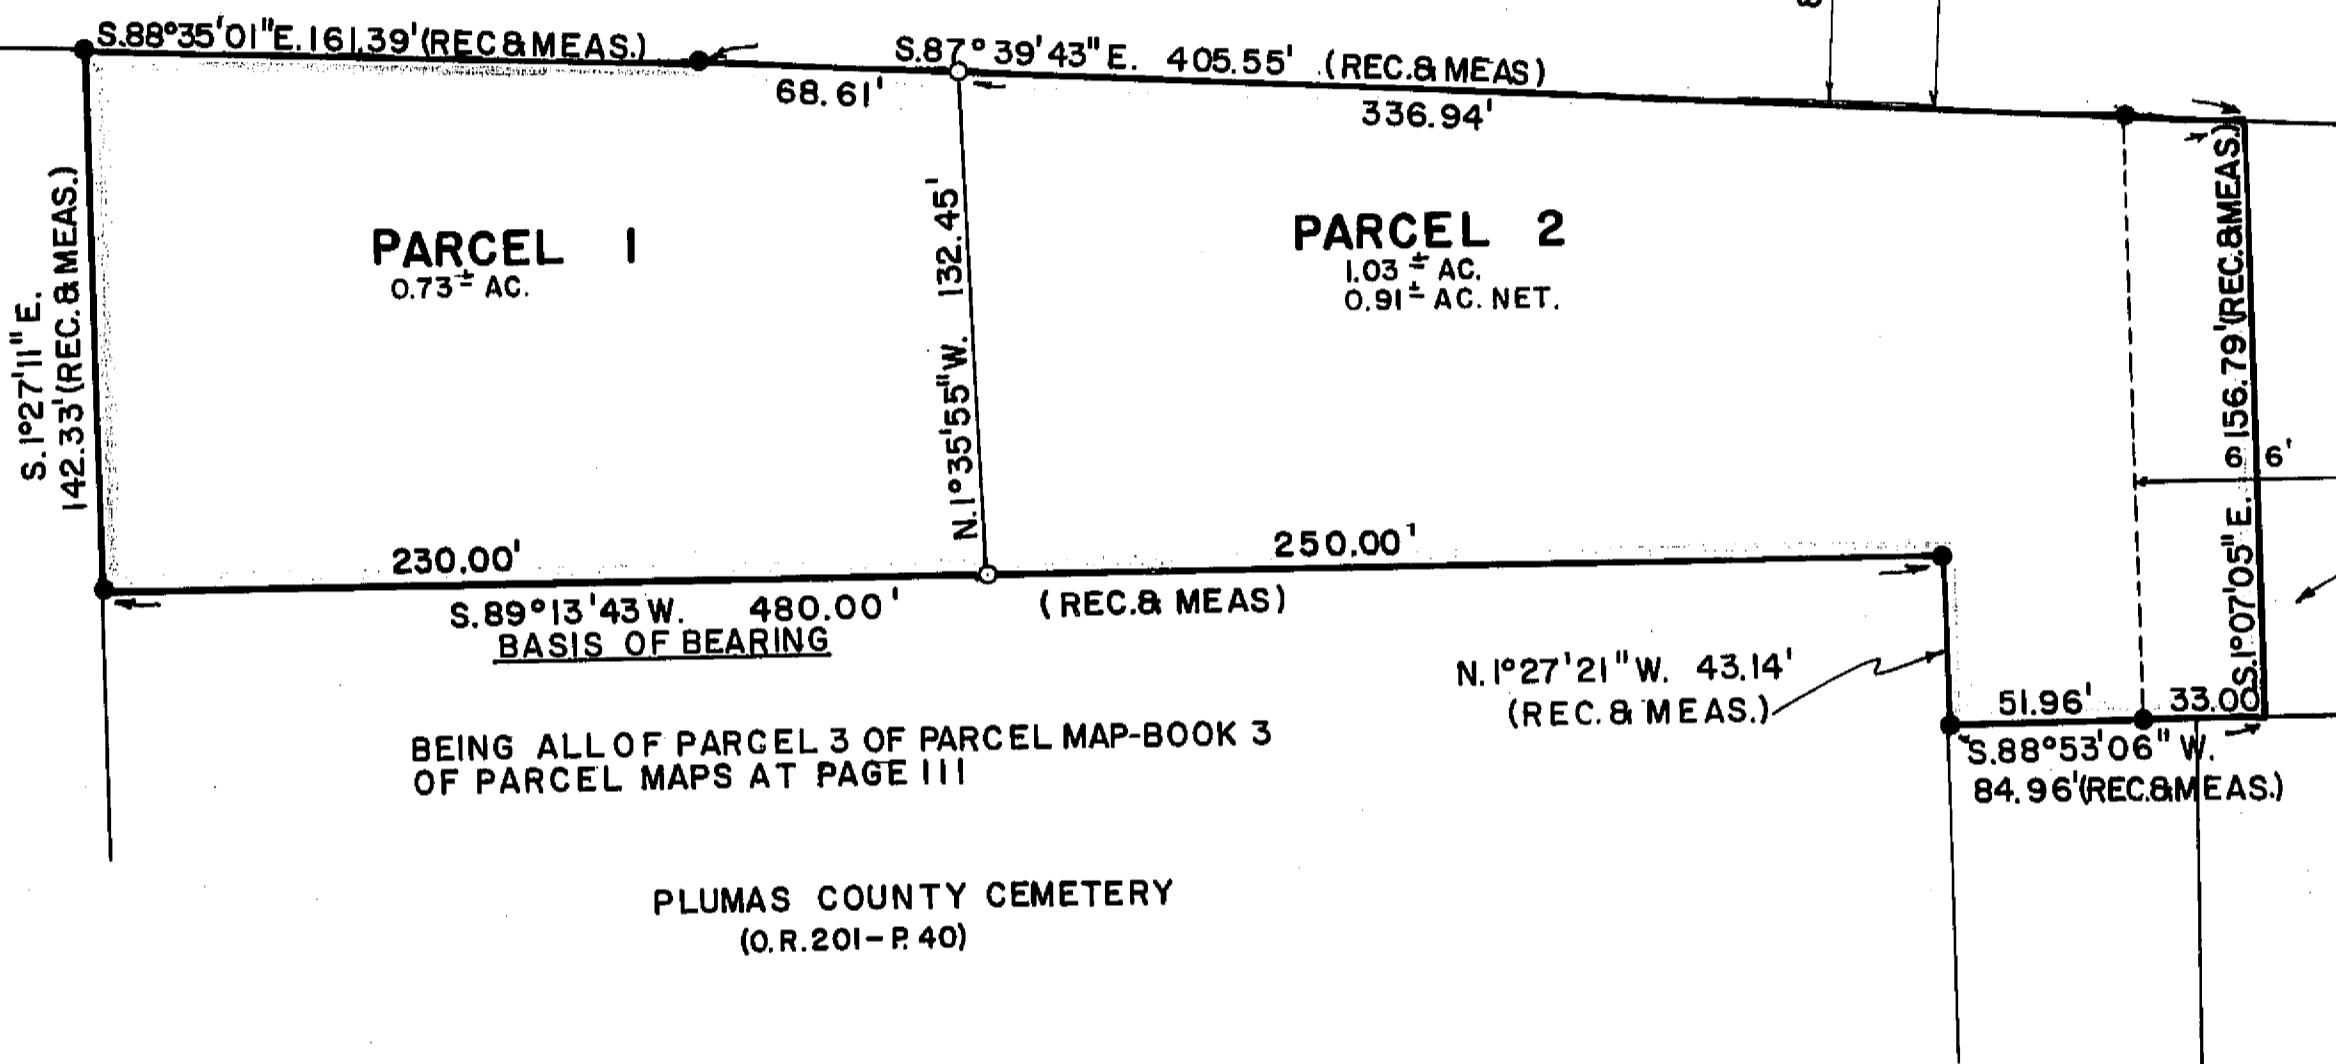

EXIST. 66' ROAD EASEMENT
(BK.10 PAT. - P. 271)
(BK.213-O.R.-P.54855)

LEGEND

- Found 1/2" Steel Pin with plastic cap stamped "ROE 11173"
- Set 1/2" Steel Pin with plastic cap stamped "ROE 11173"
- P.M. Parcel Map
- Pat. Patents
- Rec. Record (from deed, record map, etc.)
- Meas. Measured
- Blk. Block
- p. Page
- Ac. Acre
- O.R. Official Records, Plumas County records

ENGINEER'S CERTIFICATE

This map was prepared by me or under my direction and is based upon a field survey in conformance with the requirements of the Subdivision Map Act at the request of Harold Tweedle, Jr. on February 3, 1976. I hereby certify that it conforms to the approved tentative map and the conditions of approval thereof.

John C. Simpson
John C. Simpson, R.C.E. 11173

**PARCEL MAP
OF
SUBDIVISION INTO TWO PARCELS
FOR
HAROLD AND DIANA G. TWEEDLE, JR.
WITHIN
NWI/4 SEC.19, T.24 N., R.10 E., M.D.M.
PLUMAS COUNTY, CALIFORNIA**

Fee \$500 4822
File No.

JOHN C. SIMPSON, P.E.
CIVIL ENGINEER
P. O. BOX 719
QUINCY, CALIFORNIA