


2730-ROAD SPECIAL USE PERMIT MARCH 19, 1969
FOR T.C.DAEUBLE, JR., D.W. GEIL AND GEORGE LAMBDIN

U.S. FOREST HIGHWAY 28 NOI
(PAVED)

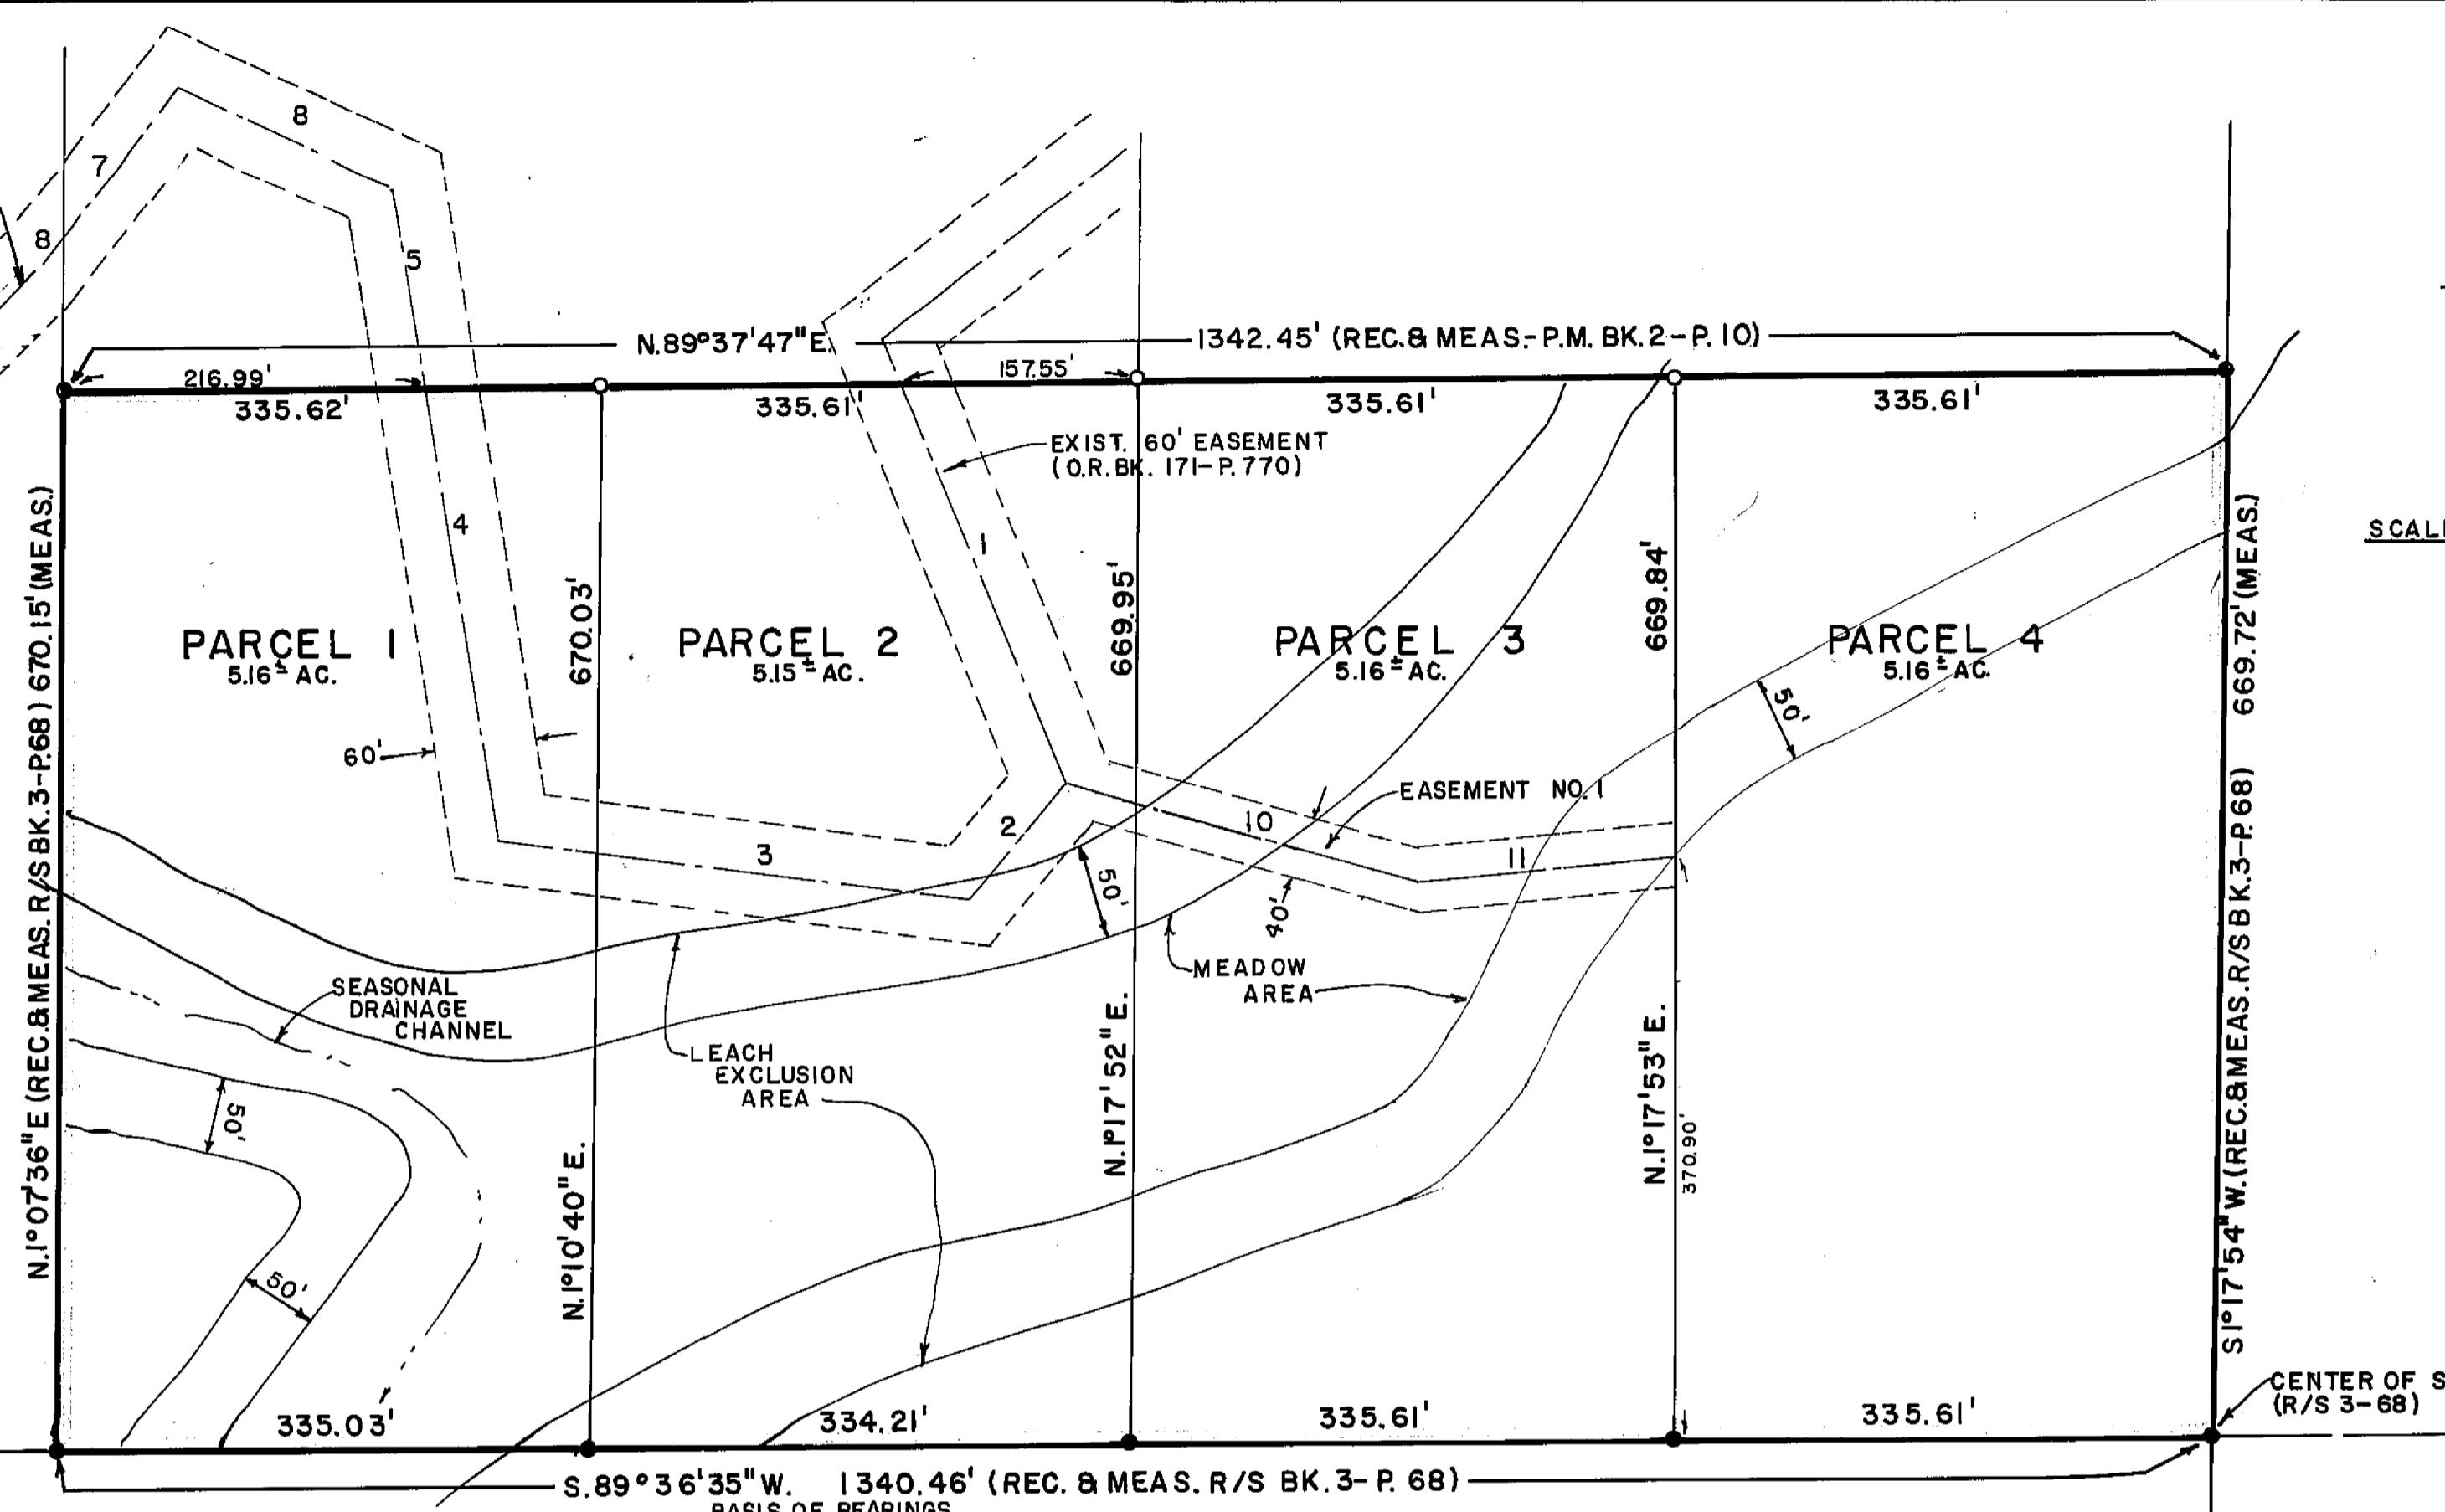

EASEMENT DATA

1 - S. 21° 36' 55" E. 272.13
2 - S. 40° 24' 16" W. 92.81
3 - N. 82° 49' 37" W. 295.23
4 - N. 08° 45' 03" W. 288.25
5 - N. 08° 45' 03" W. 127.30
6 - N. 65° 17' 48" W. 147.84
7 - S. 38° 46' 53" W. 97.53
8 - S. 38° 46' 53" W. 31.64
9 - S. 45° 07' 55" W. 116.00
10 - S. 74° 42' 00" E. 228.00
11 - N. 84° 00' 00" E. 187.13

COUNTY TAX COLLECTOR'S CERTIFICATE

I, Tax Collector of the County of Plumas, State of California, do hereby certify that there are no tax liens against the parcels, as shown hereon, for unpaid county, municipal, or local taxes or special assessments collected as taxes, except taxes, or assessments not yet payable. Taxes or assessments which are a lien but not yet payable, are estimated to be in the amount of None.


Douglas S. Redstake
Douglas S. Redstake
Plumas County Tax Collector

RECORDER'S CERTIFICATE


Filed this 12th day of November 1976, at 11:50 A.M.
in Book S of Parcel Map at page III, at the
request of Gerald C. Henderson.

Raynelle Slater
Plumas County Recorder
by Dana G. Brown

Fee \$5.00
File No. 577-1

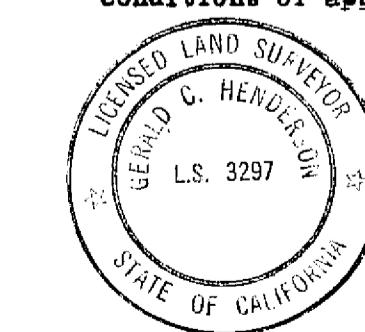

SIERRA SURVEYING
LAND SURVEYOR
P.O. BOX 1199
QUINCY, CALIFORNIA

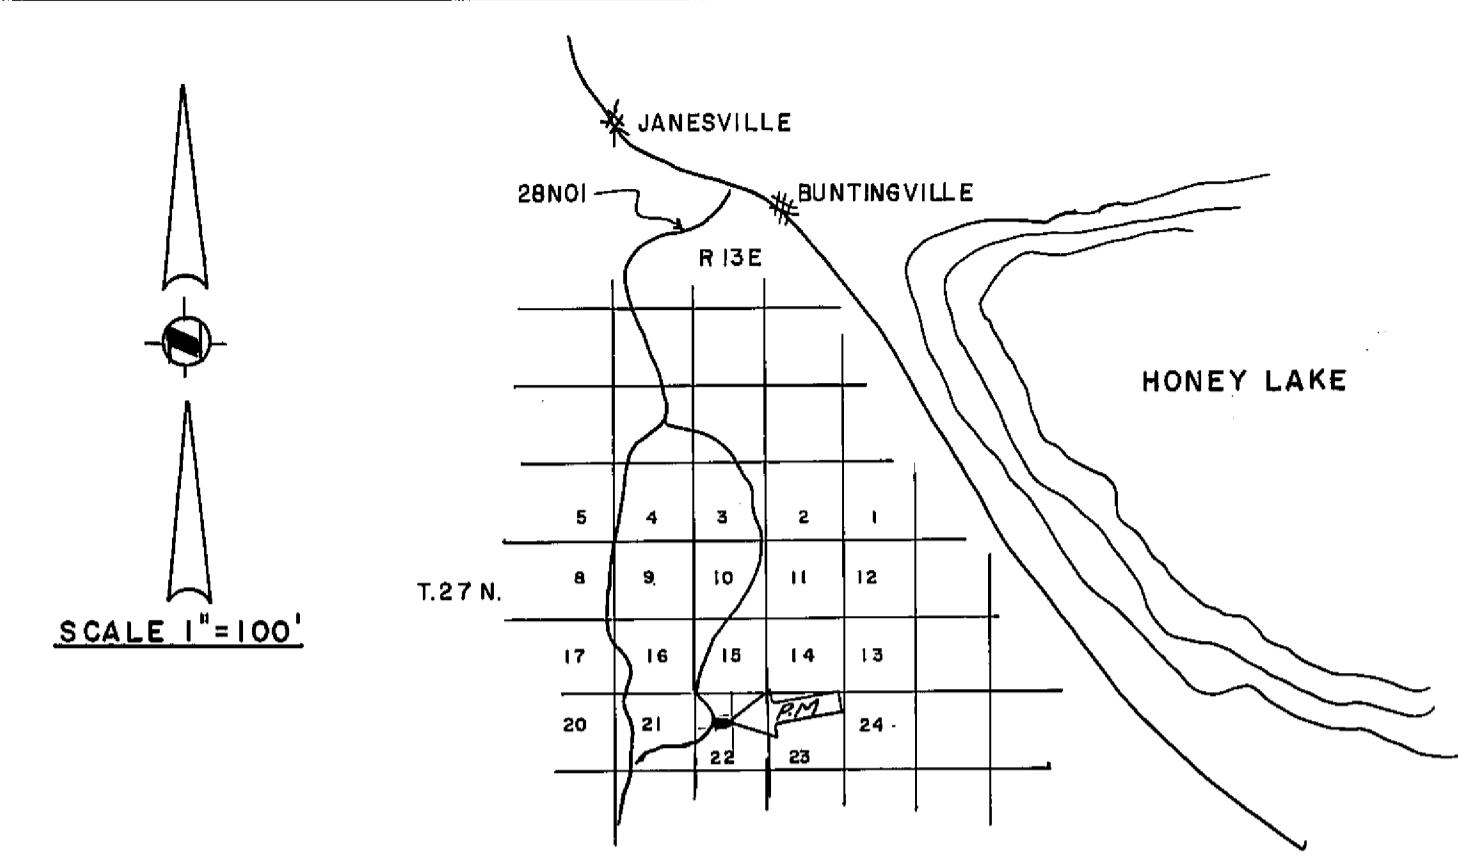

LEGEND

● O Rec.
○ Meas.
- Existing
O.R. Measured
Official Record
B.K. Book
P. Page
R/S Record of Survey
Ac. Acre
Fd. Found
I.P. Iron Pipe
L.S. Land Surveyor
R.C.E. Registered Civil Engineer

NOTES

Tentative Parcel Map approved by Plumas County Zoning Administrator March 4, 1976.

Easement No. 1 to be for roadway and utility purposes for the benefit of Parcel 2, 3 and 4 herein. A declaration of easement will be recorded concurrently with the filing of this map.

OWNER'S CERTIFICATE

Prior to the filing of this map a letter, signed by the owners of the land shown hereon, was filed with the County Engineer certifying that the signers are the owners of the land shown on said map and that they are the only persons whose consent is required to pass title to said lands.

Larry A. Fites
Larry A. Fites, R.C.E. 13225
Plumas County Engineer

SURVEYOR'S CERTIFICATE

This map was prepared by me or under my direction and is based upon a field survey in conforming with the requirements of the Subdivision Map Act at the request of George A. and Joanne Lambdin on February 15, 1976. I hereby certify that it conforms to the approved tentative map and the conditions of approval thereof.

Gerald C. Henderson
Gerald C. Henderson, L.S. 3297

**PARCEL MAP
OF
SUBDIVISION INTO FOUR PARCELS**

FOR
GEORGE A AND JOANNE LAMBDIN
WITHIN

SE 1/4 NW 1/4, SEC. 22, T.27N., R.13E. M.D.M.
PLUMAS COUNTY, CALIFORNIA

Dec of ESMTA 261 OR 386
Dec of Rest 261 OR 387

r.n.d. 9/16/76

5 PM III