



6 PM 8

STATE HIGHWAY 70

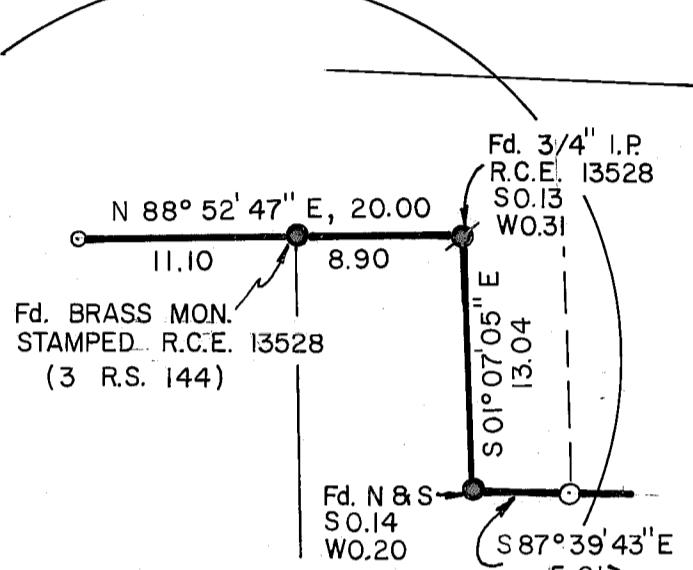

SCALE: 1" = 50'

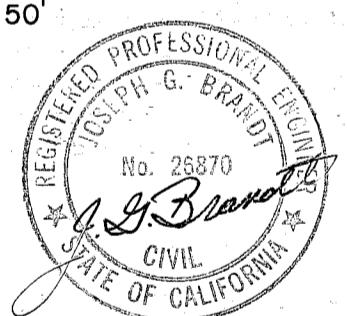

**ENGINEER'S CERTIFICATE**



THIS MAP WAS PREPARED BY ME OR UNDER MY DIRECTION AND IS BASED UPON A FIELD SURVEY IN CONFORMANCE WITH THE REQUIREMENTS OF THE SUBDIVISION MAP ACT AT THE REQUEST OF DAVID R. GOTTL IN JUNE, 1977. I HEREBY STATE THAT THE PARCEL MAP PROCEDURES OF THE LOCAL AGENCY HAVE BEEN COMPLIED WITH AND THAT THIS PARCEL MAP CONFORMS TO THE APPROVED TENTATIVE MAP AND THE CONDITIONS OF APPROVAL THEREOF WHICH WERE REQUIRED TO BE FULFILLED PRIOR TO THE FILING OF THE PARCEL MAP.

*Joseph G. Brandt*  
JOSEPH G. BRANDT R.C.E. 26870

**COUNTY SURVEYOR'S CERTIFICATE**

THIS MAP CONFORMS WITH THE REQUIREMENTS OF THE SUBDIVISION MAP ACT AND LOCAL ORDINANCE.

8-1-77  
DATED  
*Lay A. Rite*  
PLUMAS COUNTY SURVEYOR

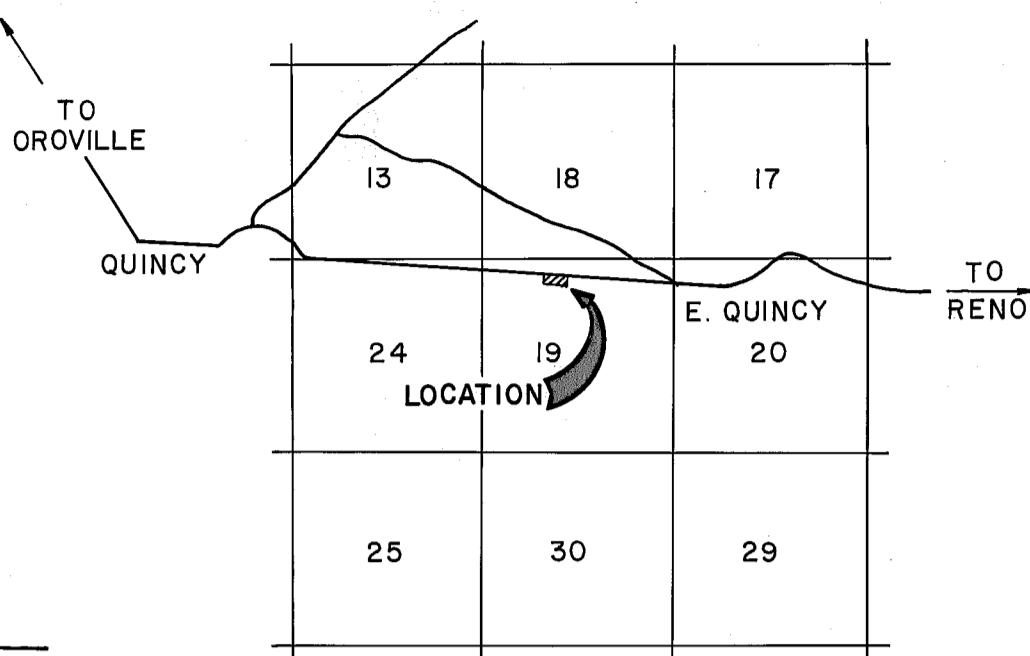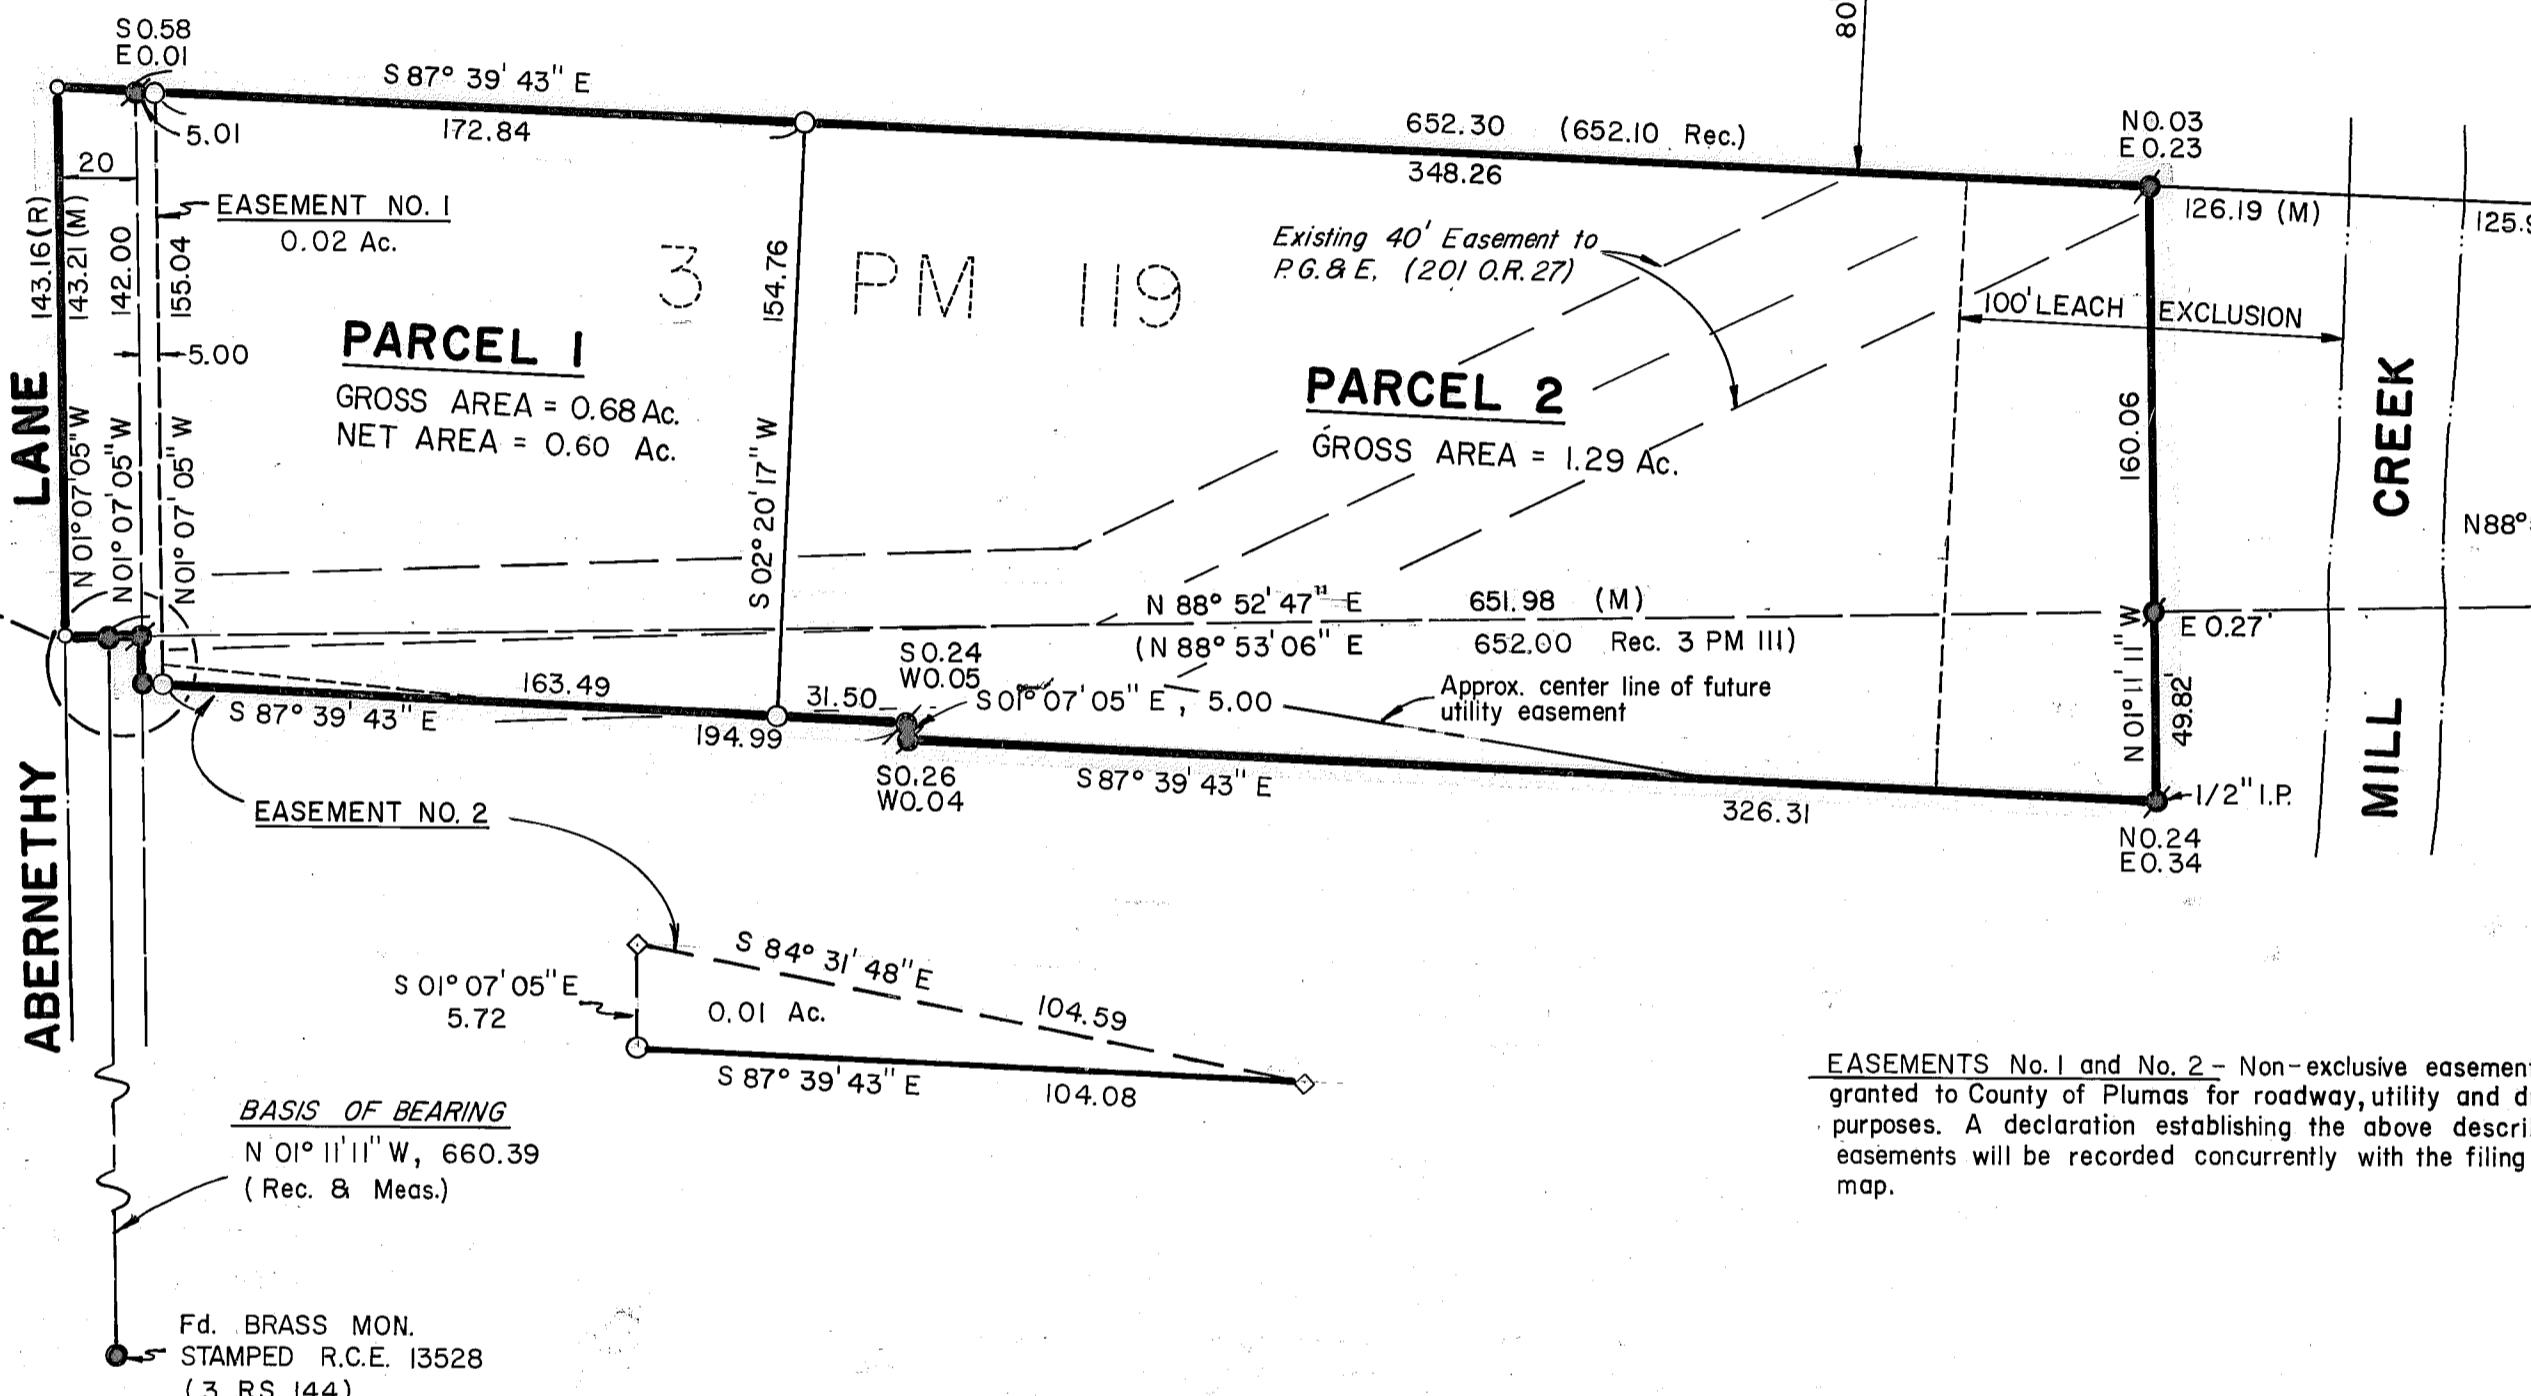

**LOCATION MAP**

SCALE 1" = 1 MILE

**BASIS OF BEARING** is the West line of the S.E. 1/4 of the N.E. 1/4 of the N.W. 1/4 of Sec. 19, T.24N., R.10E., M.D.M. as N01°11'11" W as shown on 3 R.S. 144.

**PARCEL MAP  
OF  
SUBDIVISION OF TWO PARCELS**

FOR

DAVID P. GOTTL

WITHIN

THE NE 1/4 OF THE NW 1/4 OF SEC 19  
T24N, R10E, MDM

WITHIN

PLUMAS COUNTY, CALIFORNIA

**brandt & associates**  
CIVIL ENGINEERS ~ SURVEYORS

429 W. MAIN STREET  
QUINCY, CALIFORNIA 95971  
916-283-4111

WO No 770601

P O BOX 749  
916-283-4111  
DATE JULY, 1977  
SHT. 1 OF 1

**COUNTY TAX COLLECTOR'S CERTIFICATE**

I, TAX COLLECTOR OF THE COUNTY OF PLUMAS, STATE OF CALIFORNIA, DO HEREBY CERTIFY THAT THERE ARE NO TAX LIENS AGAINST THE PARCELS, AS SHOWN HEREON, FOR UNPAID COUNTY, MUNICIPAL, OR LOCAL TAXES OR SPECIAL ASSESSMENTS COLLECTED AS TAXES, EXCEPT TAXES OR ASSESSMENTS NOT YET PAYABLE. TAXES OR ASSESSMENTS WHICH ARE A LIEN BUT NOT YET PAYABLE ARE ESTIMATED IN THE AMOUNT OF \$1375.00.

*Lois Alexander*  
LOIS ALEXANDER  
PLUMAS COUNTY TAX COLLECTOR

**LEGEND**

- Fd. MON. AS DESCRIBED
- Fd. 3/4" I.P. R.C.E. 13528, LOCATED AS SHOWN FROM CORNER
- SET 3/4" I.P. R.C.E. 26870
- SET 1-1/2" SHINER
- ◆ CALC. CORNER, NOT SET
- (R) OR Rec. RECORD FROM MAP OR DEED
- (M) OR Meas. MEASURED
- Fd. FOUND

CERTIFICATE OF OWNER'S CONSENT TO THE PREPARATION AND RECORDING OF THIS MAP IS ON FILE IN THE COUNTY ENGINEER'S OFFICE.

**COUNTY RECORDER'S CERTIFICATE**

FILED THIS 2<sup>ND</sup> DAY OF *August*, 1977, AT 11:10 A.M. IN BOOK *6* OF PARCEL MAPS AT PAGE *8*, AT THE REQUEST OF *County Engineer*

RAYNELLE SLATEN  
COUNTY RECORDER  
FEE *\$5.00* BY *Ruthie Doe*  
FILE NO. *4034* DEPUTY

Dec of Esmt 275 or 274

6 PM 8