



SCALE 1" = 200'

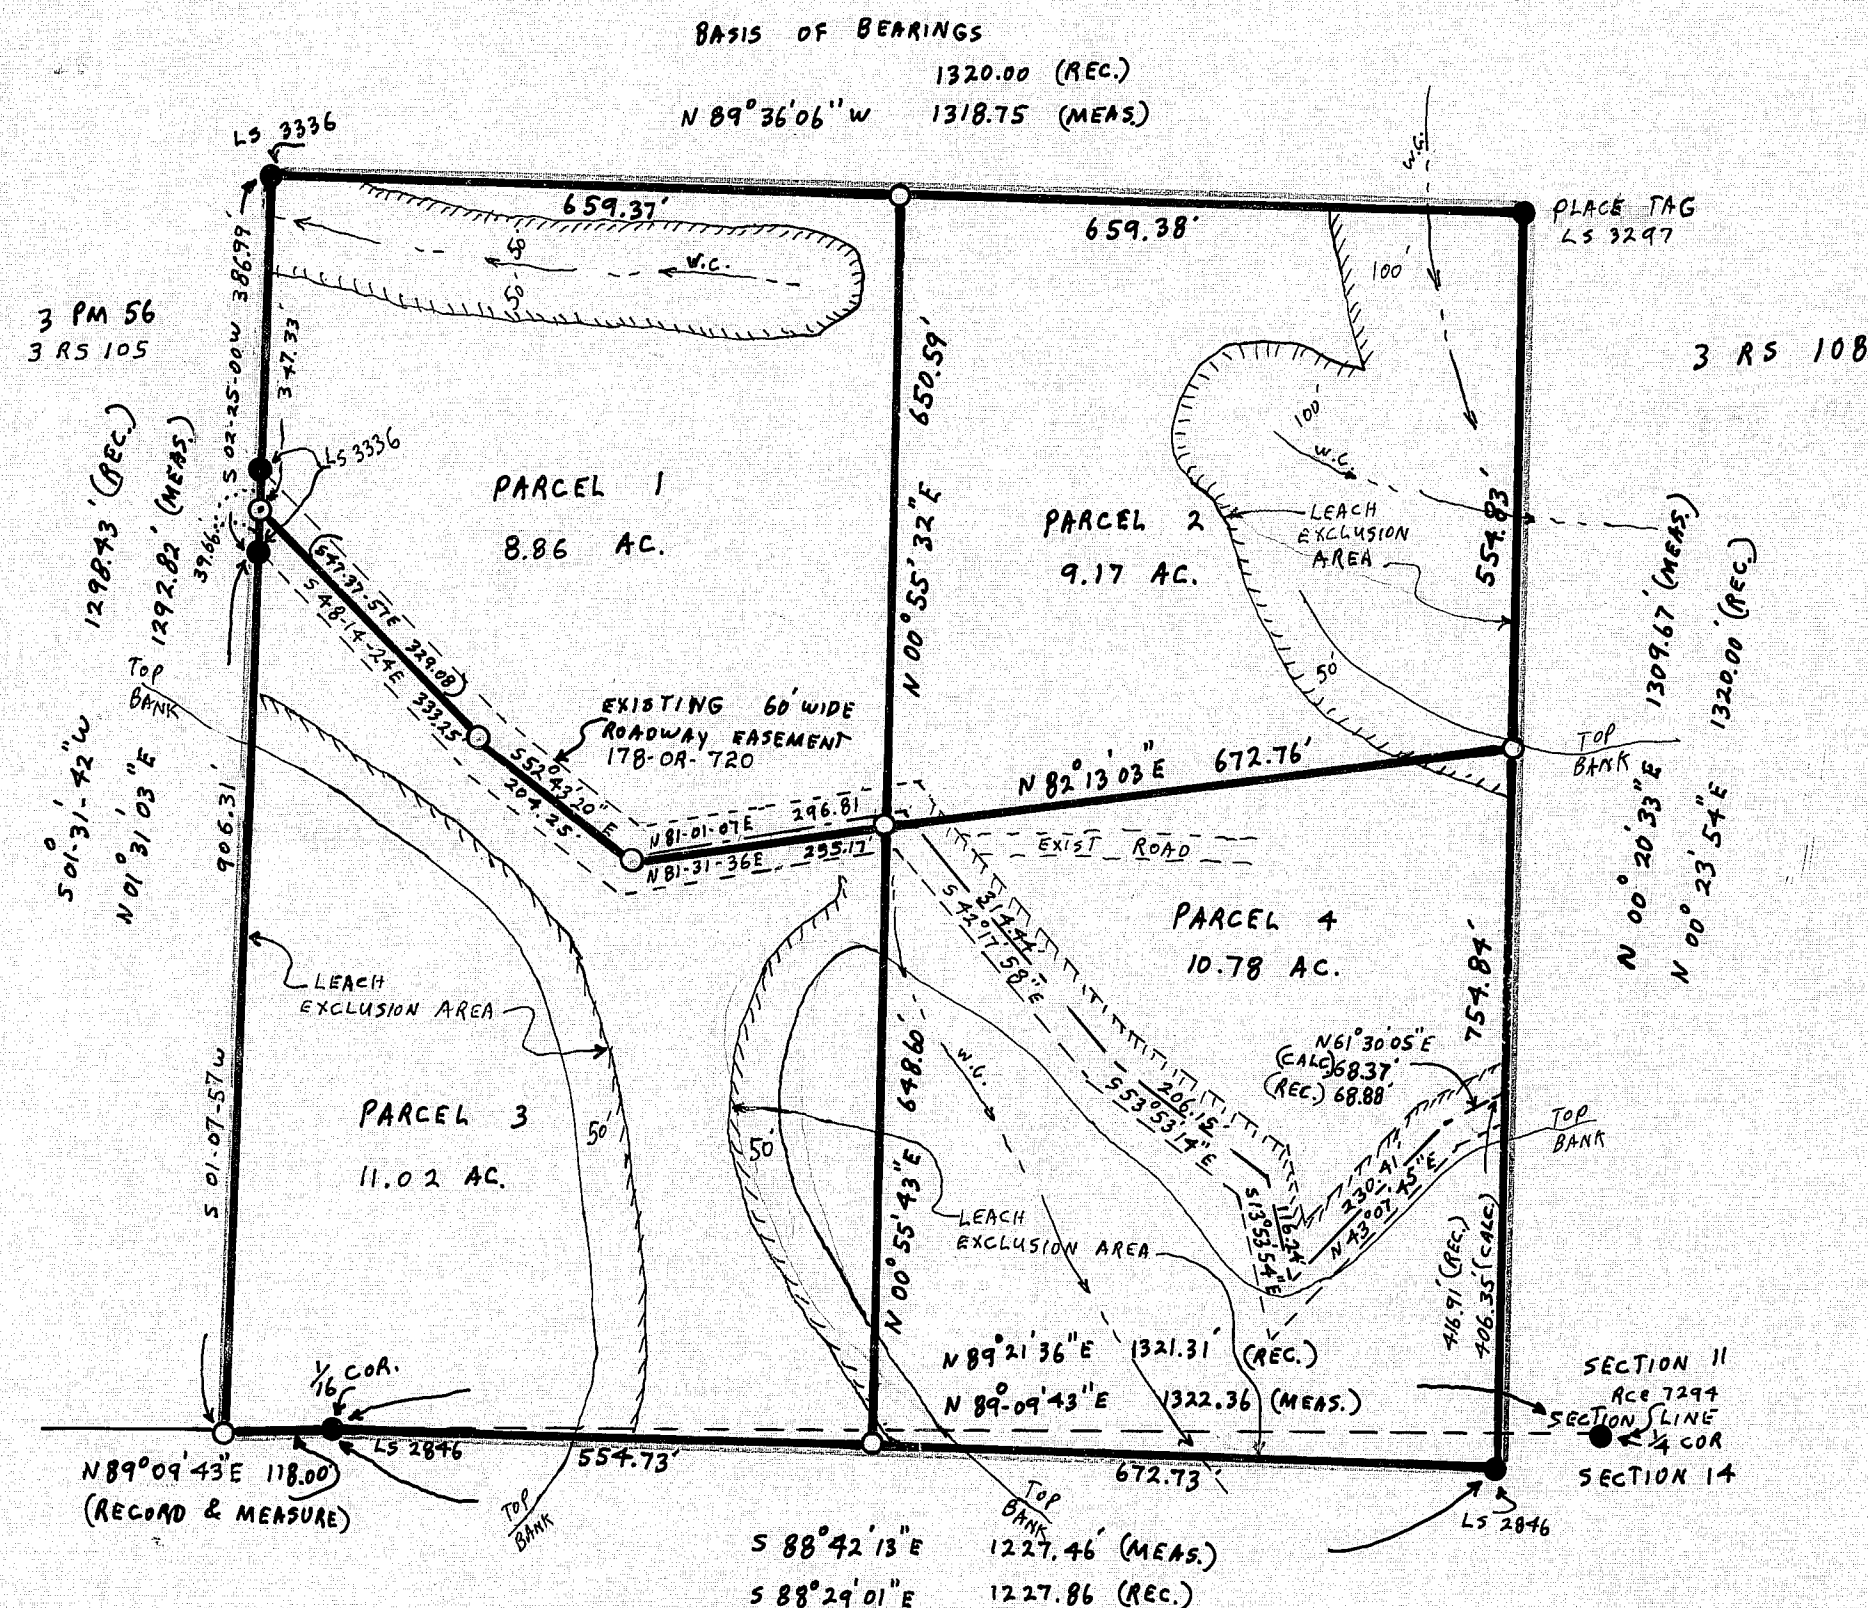

TAX COLLECTOR'S CERTIFICATE

I, THE UNDERSIGNED COUNTY TAX COLLECTOR OF THE COUNTY OF PLUMAS, STATE OF CALIFORNIA, DO HEREBY CERTIFY THAT THERE ARE NO TAX LIENS AGAINST PARCELS 1 THROUGH 4 INCLUSIVE, AS SHOWN HEREON, FOR UNPAID STATE, COUNTY, MUNICIPAL, OR LOCAL TAXES, OR SPECIAL ASSESSMENTS COLLECTED AS TAXES, EXCEPT TAXES OR ASSESSMENTS NOT YET PAYABLE. TAXES OR ASSESSMENTS WHICH ARE A LIEN, BUT NOT YET PAYABLE ARE ESTIMATED TO BE IN THE AMOUNT OF \$255.00.

Lois Alexander
LOIS ALEXANDER
PLUMAS COUNTY TAX COLLECTOR

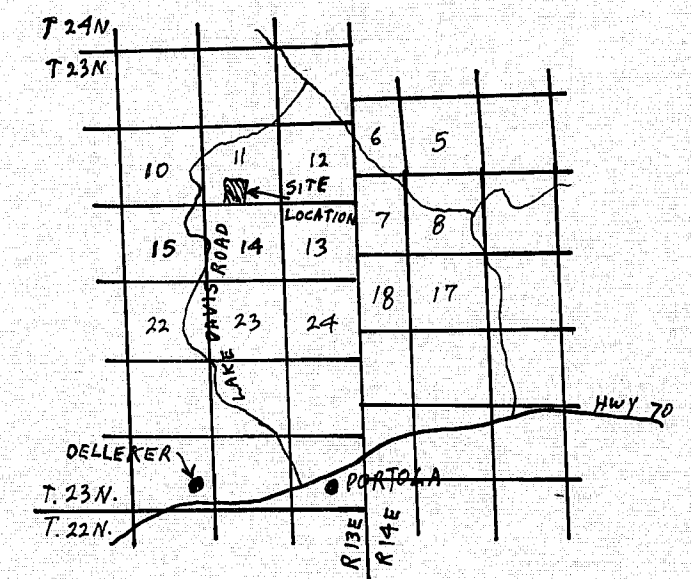LOCATION MAP
1" = 2 1/2 MI.

SURVEYOR'S CERTIFICATE

THIS MAP WAS PREPARED BY ME OR UNDER MY DIRECTION AND IS BASED UPON A FIELD SURVEY IN CONFORMANCE WITH THE REQUIREMENTS OF THE SUBDIVISION MAP ACT AT THE REQUEST OF C. W. BROWN IN DEC. 1971. I HEREBY STATE THAT THE PARCEL MAP PROCEDURES OF THE LOCAL AGENCY HAVE BEEN COMPLIED WITH AND THAT THIS PARCEL MAP CONFORMS TO THE APPROVED TENTATIVE MAP AND THE CONDITIONS OF APPROVAL THEREOF WHICH WERE REQUIRED TO BE FULFILLED PRIOR TO THE FILING OF THE PARCEL MAP.

Gerald C. Henderson
GERALD C. HENDERSON LS 3297

COUNTY SURVEYOR'S CERTIFICATE

THIS MAP CONFORMS WITH THE REQUIREMENTS OF THE SUBDIVISION MAP ACT AND LOCAL ORDINANCE.

DATED: 9-13-78

Clifford R. Brown RCE 78836
PLUMAS COUNTY SURVEYOR

COUNTY RECORDERS CERTIFICATE

FILED THIS 14TH DAY OF Sept. 1978, AT 8:40 A.M. IN BOOK 6 OF PARCEL MAPS AT PAGE 77 AT THE REQUEST OF THE COUNTY ENGINEER.

FEE \$5.00

RECORDING No. 2445

RAYNELLE SLATEN
COUNTY RECORDER

By *Catherine Schuman*
DEPUTY

PARCEL MAP
OF A SUBDIVISION INTO FOUR PARTS
C. W. BROWN FOR DECEMBER 1971
PARCEL 4 IN BOOK 3 OF RECORD OF SURVEYS PAGE 105
PORTION OF SECTION 11, T. 23N, R. 13E, M.D.M.
PLUMAS COUNTY, CALIFORNIA

GERALD C. HENDERSON
LICENSED LAND SURVEYOR
P.O. Box 13
PORTOLA, CALIFORNIA