

COUNTY SURVEYOR'S CERTIFICATE

THIS MAP CONFORMS WITH THE REQUIREMENTS OF THE SUBDIVISION MAP ACT
AND LOCAL ORDINANCE.

DATED: February 25, 1981 SIGNED Lawrence J. Brock
LAWRENCE J. BROCK R.C.E. 13528
PLUMAS COUNTY SURVEYOR

ENGINEER'S CERTIFICATE

THIS MAP WAS PREPARED BY ME OR UNDER MY DIRECTION AND IS BASED UPON A FIELD SURVEY IN CONFORMANCE WITH THE REQUIREMENTS OF THE SUBDIVISION MAP ACT AND LOCAL ORDINANCE AT THE REQUEST OF THE FLYING L. RANCH, A PARTNERSHIP, IN JULY, 1980. I HEREBY STATE THAT THIS PARCEL MAP SUBSTANTIALLY CONFORMS TO THE APPROVED OR CONDITIONALLY APPROVED TENTATIVE MAP, IF ANY.

Richard G. Lundy
RICHARD A. LUNDY
R.C.E. 15265

RECORDER'S CERTIFICATE

FILED THIS 25 DAY OF February, 1981, AT 3:20 P.M. IN BOOK 7 OF PARCEL MAP
AT PAGE 144, AT THE REQUEST OF THE COUNTY ENGINEER.

ILA DIGGS
COUNTY RECORDER

FEE : \$ 11.00

BY: Isabelle Andrews
DEPUTY

COUNTY TAX COLLECTOR'S CERTIFICATE

I, TAX COLLECTOR OF THE COUNTY OF PLUMAS, STATE OF CALIFORNIA, DO
HEREBY CERTIFY THAT THERE ARE NO TAX LIENS AGAINST THE PARCELS,
AS SHOWN HEREON, FOR UNPAID COUNTY, MUNICIPAL, OR LOCAL TAXES OR
SPECIAL ASSESSMENTS COLLECTED AS TAXES, EXCEPT TAXES OR
ASSESSMENTS NOT YET PAYABLE. TAXES OR ASSESSMENTS WHICH ARE A
LIEN BUT NOT YET PAYABLE, ARE ESTIMATED TO BE IN THE AMOUNT OF
\$ 0.00


DATED: 2-24-81

Lois Alexander
LOIS ALEXANDER

LOIS ALEXANDER
PLUMAS COUNTY TAX COLLECTOR
By Barbara J. Coker Deputy


GENERAL NOTES:

1. A CERTIFICATE, SIGNED AND ACKNOWLEDGED BY THE OWNER'S, CONSENTING TO THE PREPARATION AND RECORDATION OF THIS PARCEL MAP, DATED JAN. 27, 1981, WAS RECORDED CONCURRENTLY WITH THIS PARCEL MAP, IN VOLUME 345 OF OFFICIAL RECORDS AT PAGE 414.
2. THE BASIS OF BEARINGS FOR THIS MAP IS THE EAST HALF OF THE NORTH LINE OF SECTION 7, GIVEN AS S 87° 54' 22" W IN BOOK 5 OF RECORDS OF SURVEY AT PAGE 147, PLUMAS COUNTY RECORDS.
3. LEACH EXCLUSION AREAS EXIST ON ALL THOSE PORTIONS OF THE PROPERTY: LYING WITHIN 100 FEET OF THE ANNUAL HIGH WATER LINES OF GREENHORN CREEK AND IRRIGATION DITCHES; LYING WITHIN 100 FEET OF THE NOTED WELL AND THE NOTED SPRING; LYING WITHIN 50 FEET OF ALL WATERCOURSES; LYING WITHIN 50 FEET OF ALL ROAD CENTER LINES ADJACENT TO ALL PARCELS; LYING WITHIN 50 FEET OF THE REMAINING BOUNDARY LINES OF PARCEL G; HAVING A GROUND SURFACE SLOPE GREATER THAN 30%; OR HAVING A SEASONAL HIGH GROUND WATER LEVEL WITHIN THREE FEET OF THE GROUND SURFACE.
4. PARCEL 1A IS A PORTION OF PARCEL 1 AND SHALL NOT BE SEPARATELY SOLD, LEASED OR FINANCED WITHOUT PRIOR COUNTY APPROVAL.
5. SLOPE EASEMENTS SHOWN ON THE NORTH SIDE OF CHANDLER ROAD ARE FOR FUTURE CONSTRUCTION AND MAINTENANCE OF CUT SLOPES FOR THE COUNTY ROAD. 345 OR 403

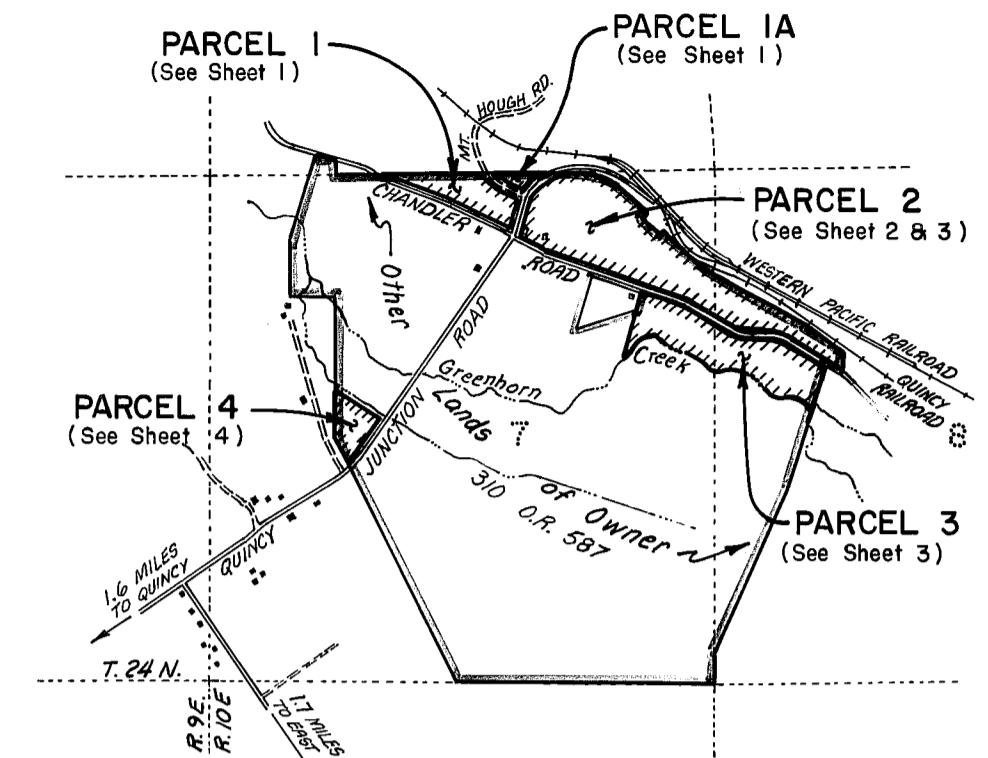

LOCATION MAP

SCALE : 1" = 2000'

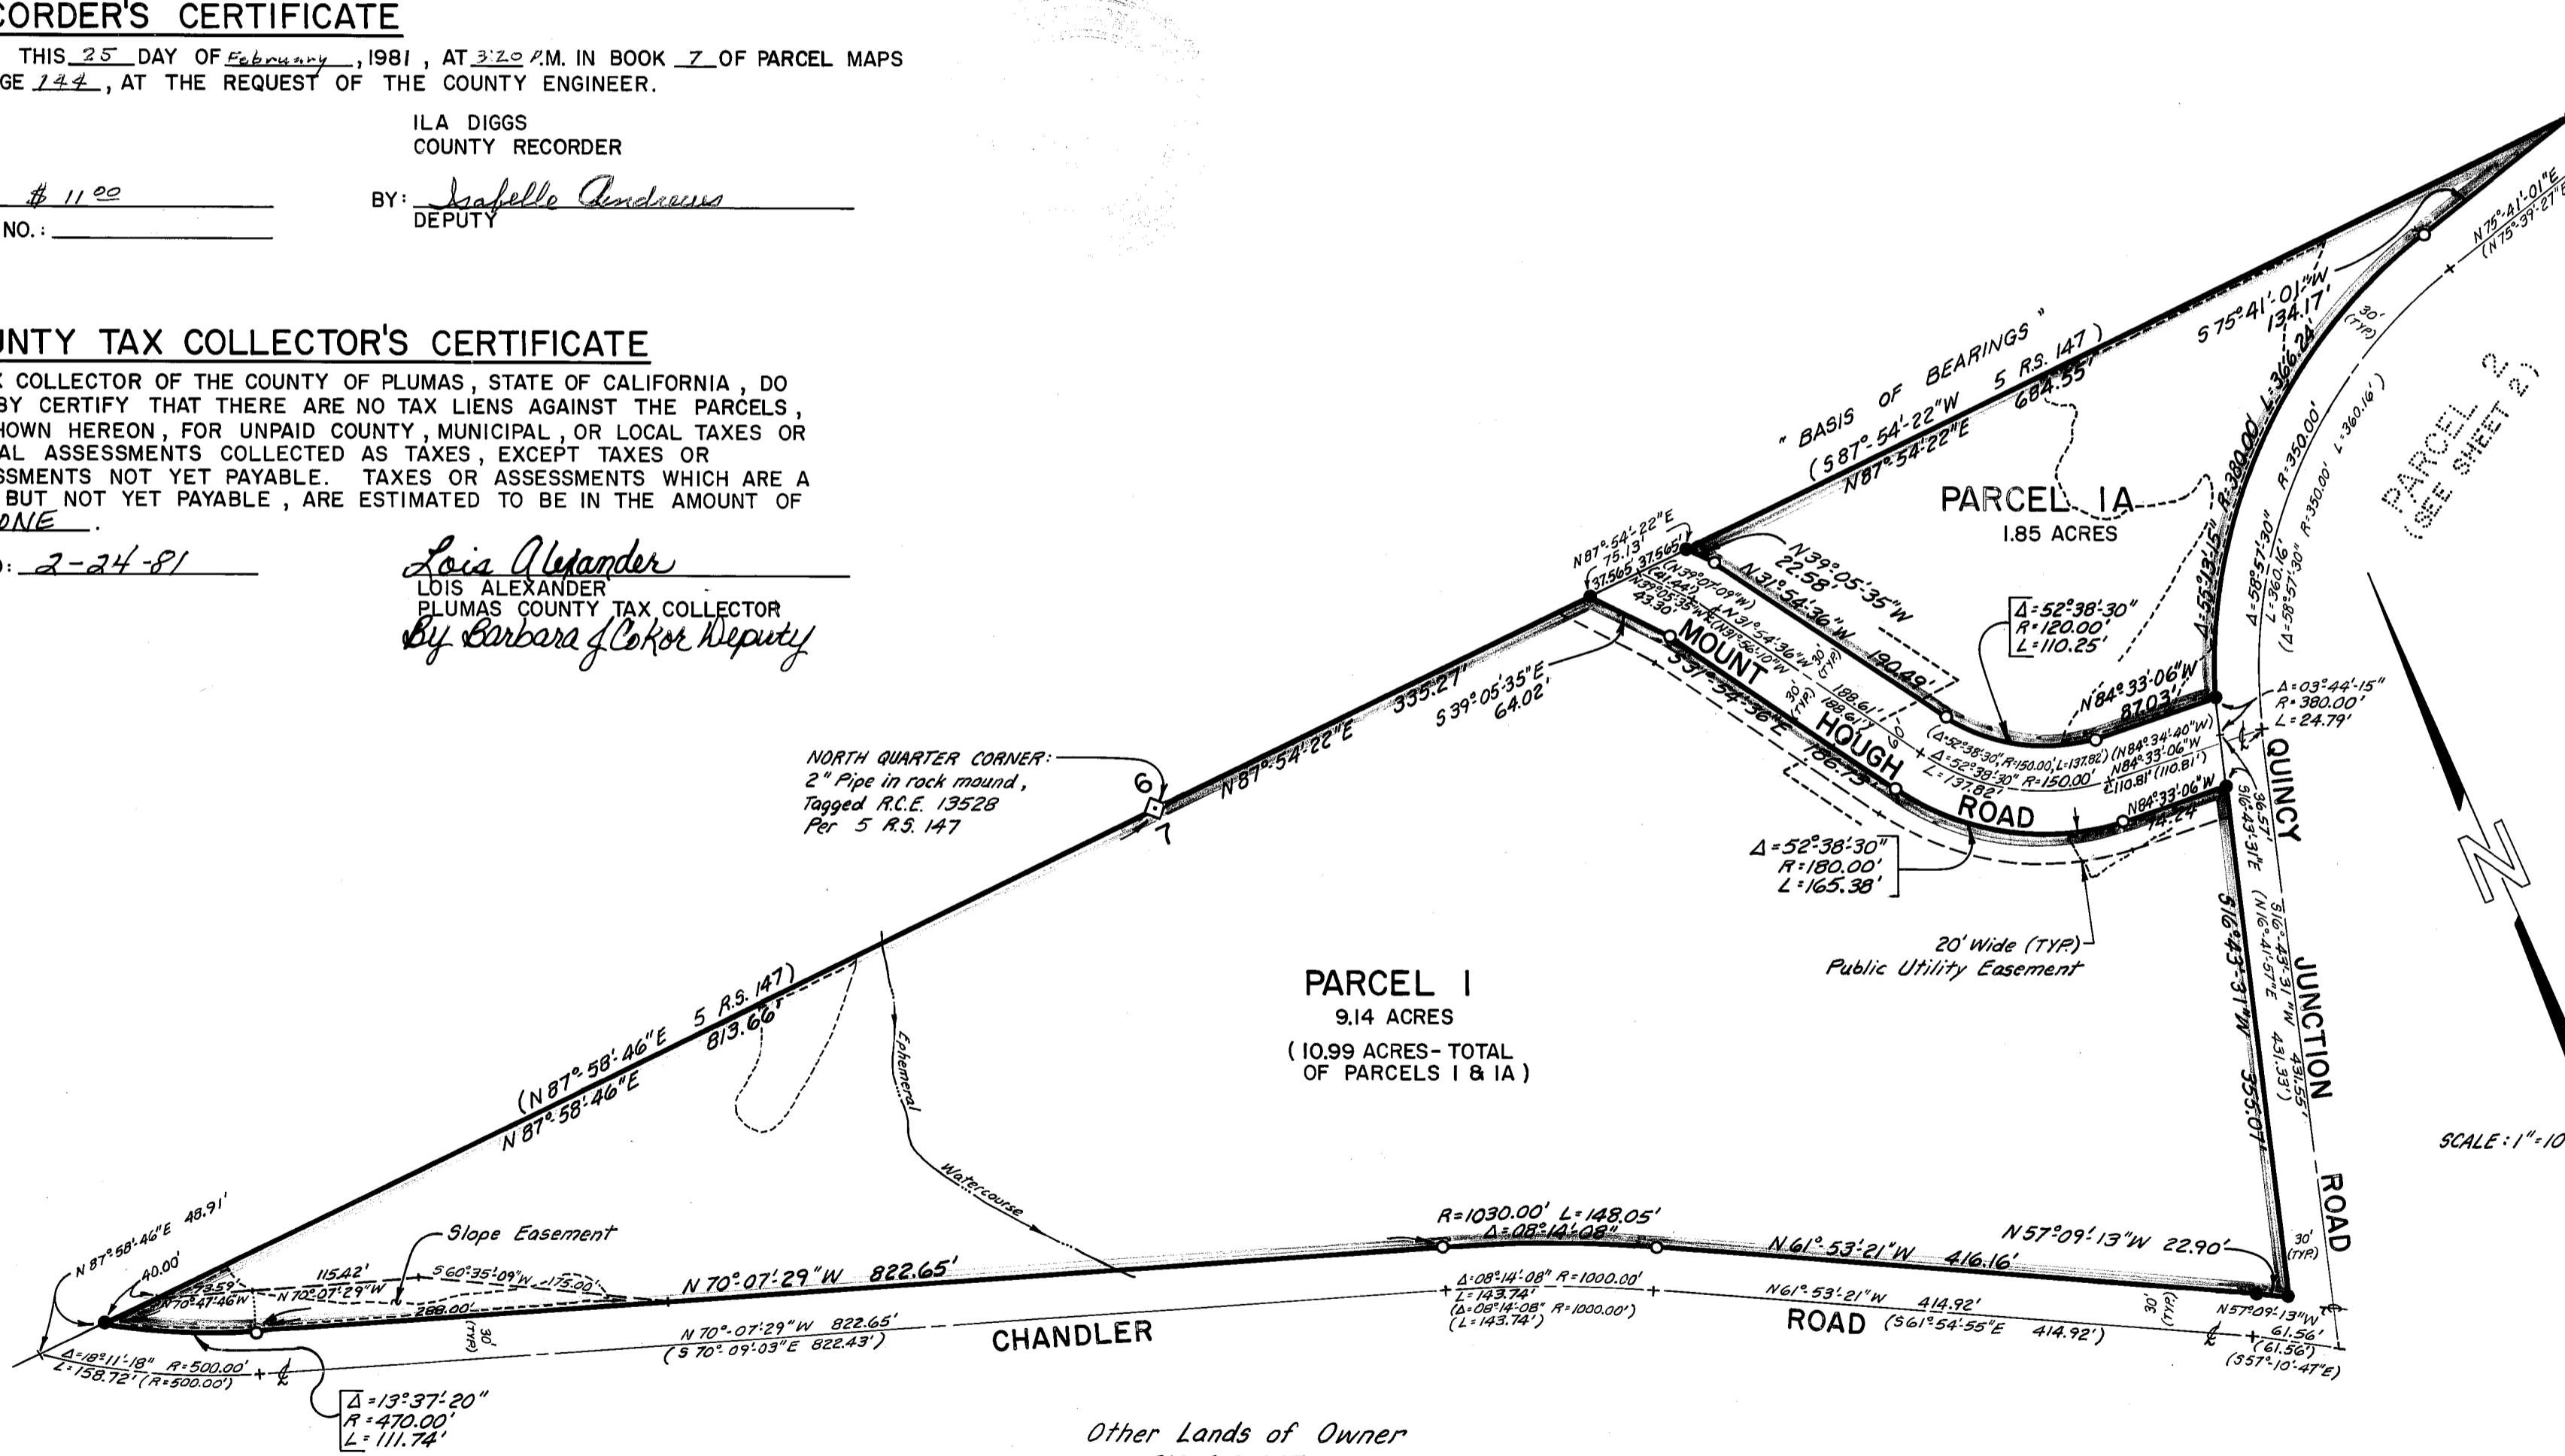

PARCEL MAP

FOR

BEING PORTIONS OF SECTIONS
7 AND 8, T.24 N., R.10E., M.D.B.&M.
IN PLUMAS COUNTY, CALIFORNIA.

BY:
LUNDY ENGINEERING INCORPORATED
P.O. BOX 308
GRAEAGLE, CALIFORNIA 96103
RCE 15265