


POR. T. 27 N., R. 11 E., M.D.B.&M.

Tax Rate Area
53-004

7-21

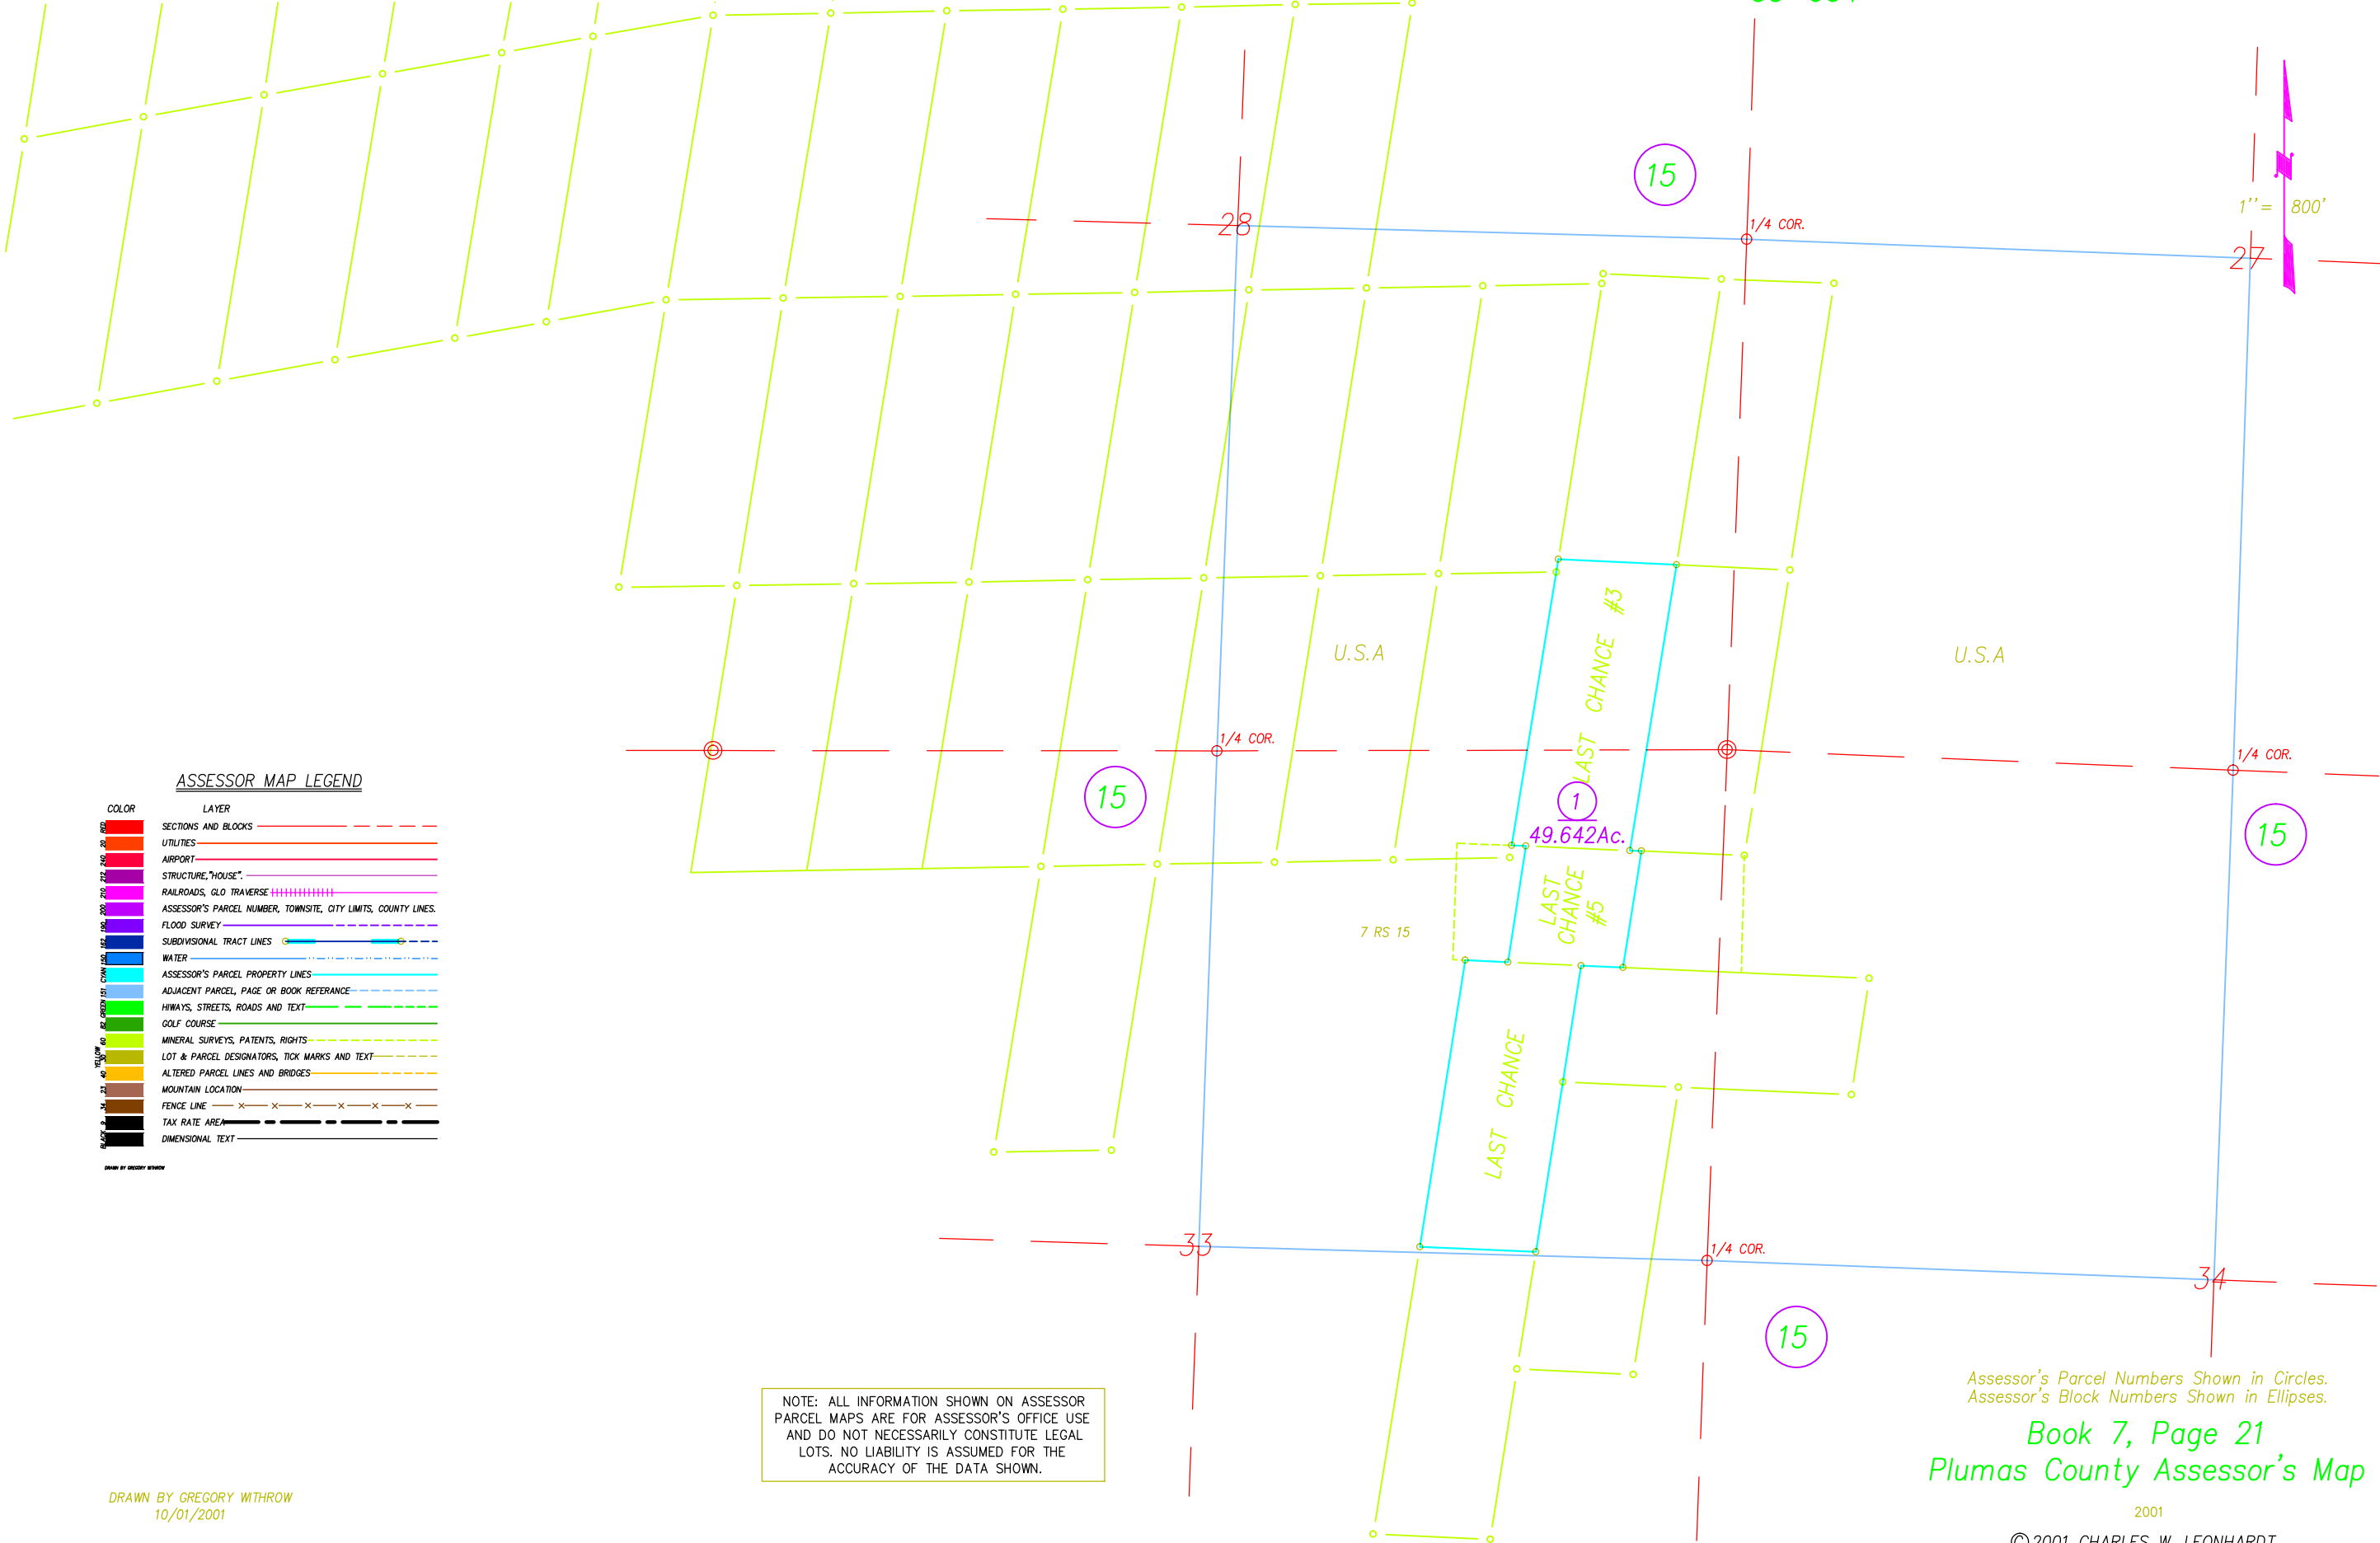

ASSESSOR MAP LEGEND

COLOR	LAYER
RED	SECTIONS AND BLOCKS
BROWN	UTILITIES
PINK	AIRPORT
PURPLE	STRUCTURE, "HOUSE"
MAGENTA	RAILROADS, GLO TRAVERSE
BLUE	ASSESSOR'S PARCEL NUMBER, TOWNSHIP, CITY LIMITS, COUNTY LINES
GREEN	FLOOD SURVEY
YELLOW	SUBDIVISIONAL TRACT LINES
WHITE	WATER
BLACK	ASSESSOR'S PARCEL PROPERTY LINES
GRAY	ADJACENT PARCEL, PAGE OR BOOK REFERENCE
GREEN	HIWAYS, STREETS, ROADS AND TEXT
GREEN	GOLF COURSE
GREEN	MINERAL SURVEYS, PATENTS, RIGHTS
GREEN	LOT & PARCEL DESIGNATORS, TICK MARKS AND TEXT
GREEN	ALTERED PARCEL LINES AND BRIDGES
BROWN	MOUNTAIN LOCATION
BROWN	FENCE LINE
BROWN	TAX RATE AREA
BROWN	DIMENSIONAL TEXT

DRAWN BY GREGORY WITHROW

NOTE: ALL INFORMATION SHOWN ON ASSESSOR
PARCEL MAPS ARE FOR ASSESSOR'S OFFICE USE
AND DO NOT NECESSARILY CONSTITUTE LEGAL
LOTS. NO LIABILITY IS ASSUMED FOR THE
ACCURACY OF THE DATA SHOWN.

Assessor's Parcel Numbers Shown in Circles.
Assessor's Block Numbers Shown in Ellipses.

Book 7, Page 21
Plumas County Assessor's Map

2001

©2001 CHARLES W. LEONHARDT

DRAWN BY GREGORY WITHROW
10/01/2001