

LOCATION SKETCH
SCALE: 1" = 2000'

OWNER'S CERTIFICATE

I, ALBANO BRESCIANI, AS TRUSTEE UNDER A DEED OF TRUST DATED OCTOBER 11, 1982 AND RECORDED IN BOOK 805 OF OFFICIAL RECORDS, AT PAGE 260 DO HEREBY CONSENT TO THE PREPARATION AND RECORDING OF THIS PARCEL MAP FOR THE ALBANO P. AND VIRGINIA E. BRESCIANI FAMILY REVOCABLE TRUST. I AM THE ONLY PERSON WHOSE CONSENT IS REQUIRED TO PASS TITLE TO SAID LAND. I ALSO CONSENT TO THE DEDICATION OF THE 10' BY 352' COUNTY ROAD AND P.U.E. EASEMENT.

Albano Bresciani TRUSTEE

DATE:

STATE OF CALIFORNIA
COUNTY OF PLUMAS

On 11-22-02, before me SANDRA L. PENCE

personally appeared ALBANO BRESCIANI

personally known to me (or proved to me on the basis of satisfactory evidence) to be the person(s), whose name(s) is/are subscribed to the within instrument and acknowledged to me that he/she/they executed the same in his/her/their authorized capacity(ies), and that by his/her/their signature(s) on the instrument the person(s) or the entity upon behalf of which the person(s) acted, executed the instrument.

WITNESS my hand and official seal.

Signature Sandra L. Pence

OTHER LANDS OF THE BRESCIANI TRUST
BOOK 805 OR PAGE 260
APRIL 20, 2000

PARCEL 1
4.08 ACRES NET
4.85 ACRES GROSS

OR PLUMAS, CALIFORNIA
SECTION 7, T24N, R10E, M.D.M.

APPROX. 1/4 MILE S. QUINCY JUNCTION ROAD
SEE L83 OR 24 & L42 OR 265

SURVEYOR'S STATEMENT

THIS MAP WAS PREPARED BY ME, IS BASED ON A FIELD SURVEY AND RECORD DATA IN CONFORMANCE WITH THE REQUIREMENTS OF THE SUBDIVISION MAP ACT AND LOCAL ORDINANCES AT THE REQUEST OF BANO BRESCIANI IN JUNE, 2002. ALL OF THE MONUMENTS SHOWN HEREON ARE OF THE CHARACTER AND OCCUPY THE POSITIONS INDICATED AND ARE SUFFICIENT TO ENABLE THE SURVEY TO BE RETRACED. I HEREBY STATE THAT THIS MAP SUBSTANTIALLY CONFORMS TO THE CONDITIONALLY APPROVED TENTATIVE MAP.

Lawrence J. Brock

LAWRENCE J. BROCK, R.C.E. #3528
LICENSE EXP. DATE: 3-31-2005



COUNTY TAX COLLECTOR'S STATEMENT
I, BARBARA J COATES, TAX COLLECTOR OF THE COUNTY OF PLUMAS, STATE OF CALIFORNIA DO HEREBY CERTIFY THAT THERE ARE NO TAX LIENS AGAINST THE PARCELS SHOWN HEREON FOR UNPAID STATE, COUNTY, MUNICIPAL, OR LOCAL TAXES OR SPECIAL ASSESSMENTS COLLECTED AS TAXES, EXCEPT TAXES OR ASSESSMENTS NOT YET PAYABLE. TAXES OR ASSESSMENTS WHICH ARE A LIEN BUT NOT YET PAYABLE ARE ESTIMATED TO BE IN THE AMOUNT OF None

DATED 12-20-02 By Barbara Coates
BARBARA J. COATES
PLUMAS COUNTY TAX COLLECTOR

COUNTY RECORDER'S STATEMENT
FILED THIS 305 DAY OF Dec., 2002 AT 10:35 AM IN BOOK 11 OF PARCEL MAPS, AT PAGE 116 AT THE REQUEST OF
THE COUNTY SURVEYOR.

JUDITH WELLS
COUNTY RECORDER
FEE \$10.00
FILE NO. 2002-13112
BY Dolly Samuel
DEPUTY



PARCEL MAP
A ONE PARCEL DIVISION
FOR

THE BRESCIANI FAMILY TRUST
WITHIN THE SW $\frac{1}{4}$ OF SEC 7, T24N, R10E, M.D.M.

PLUMAS COUNTY, CALIFORNIA

JIM BROCK JUNE 2002

SHEET 1 OF 2

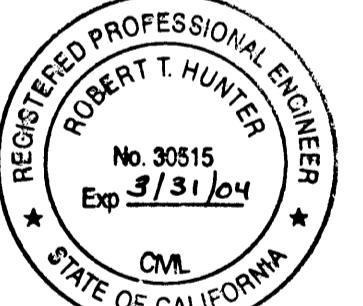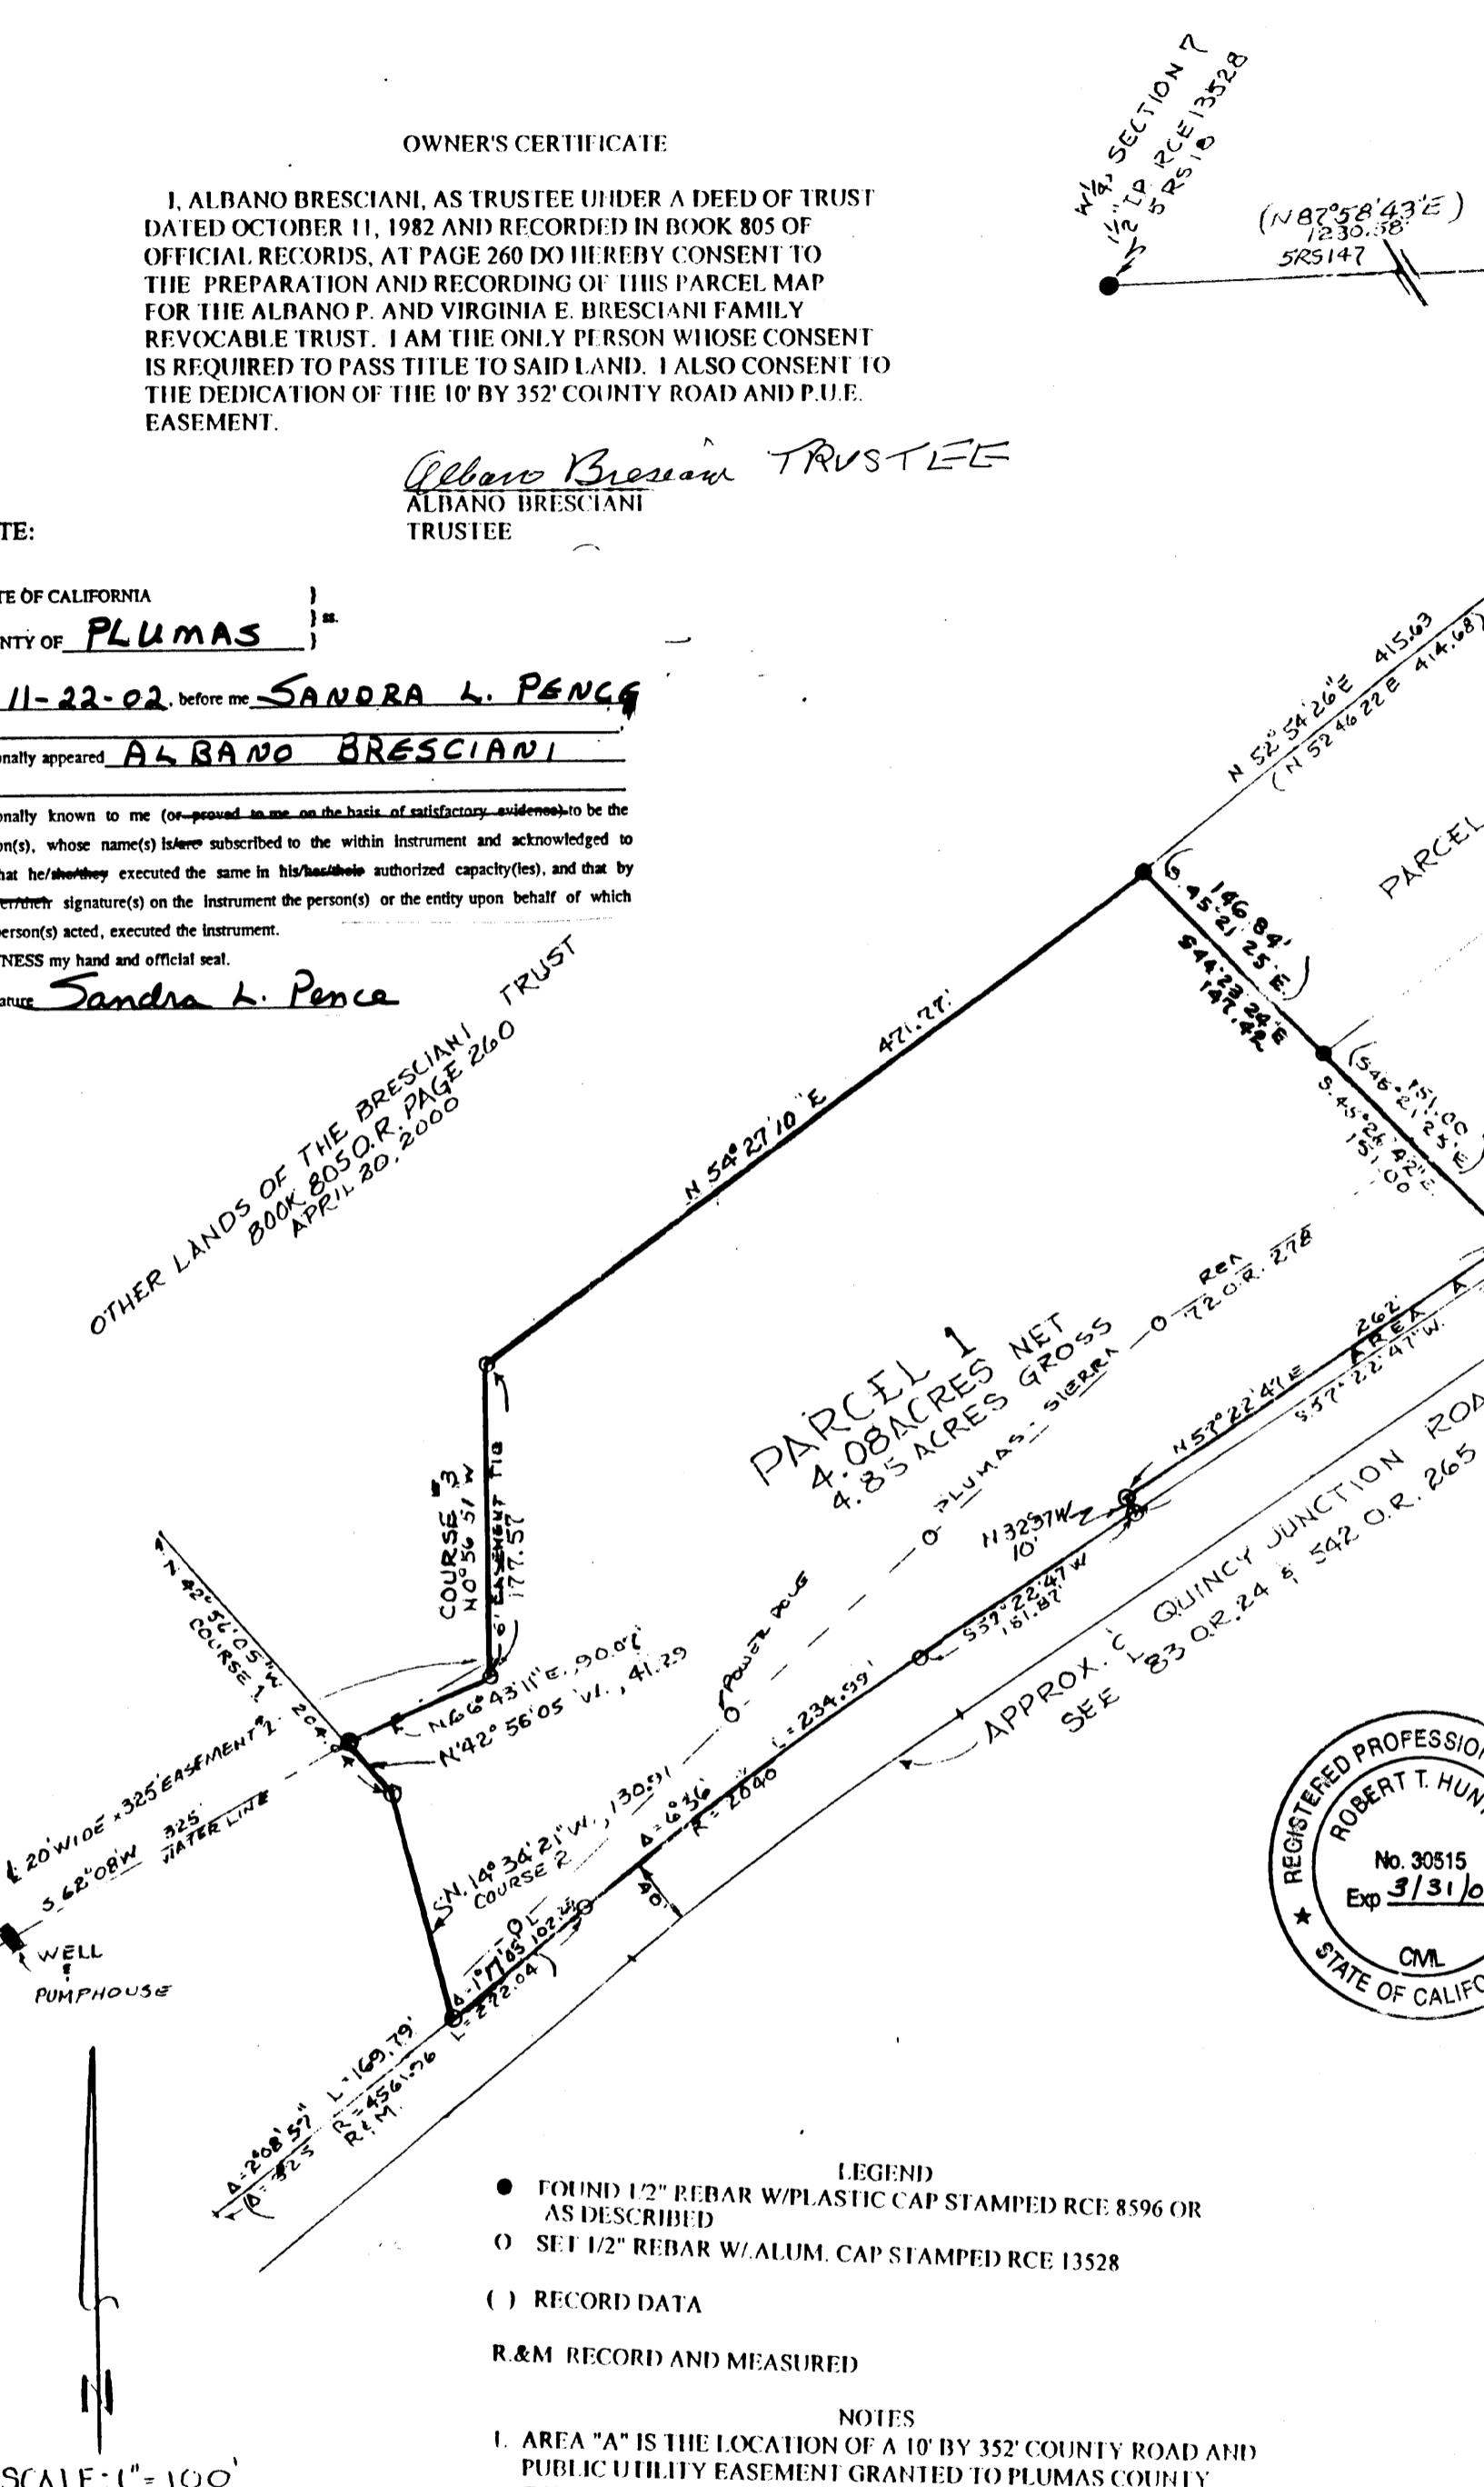

COUNTY SURVEYOR'S STATEMENT
I HAVE EXAMINED THIS MAP AND FIND THAT IT IS SUBSTANTIALLY THE SAME AS IT APPEARED ON THE TENTATIVE MAP AND ANY APPROVED ALTERATIONS THEREOF. ALL PROVISIONS OF THE SUBDIVISION MAP ACT, AND ANY LOCAL ORDINANCES APPLICABLE AT THE TIME OF APPROVAL OF THE TENTATIVE MAP HAVE BEEN COMPLIED WITH AND I AM SATISFIED THAT THE MAP IS TECHNICALLY CORRECT.

THE OFFER OF DEDICATION OF THE 10' BY 352' COUNTY ROAD AND PUBLIC UTILITY EASEMENT IS ACCEPTED.

DATED: 12/26/2002

R. Tom Hunter
R. TOM HUNTER RCE 30515
PLUMAS COUNTY SURVEYOR
LICENSE EXP. DATE: 3-31-2004