


143

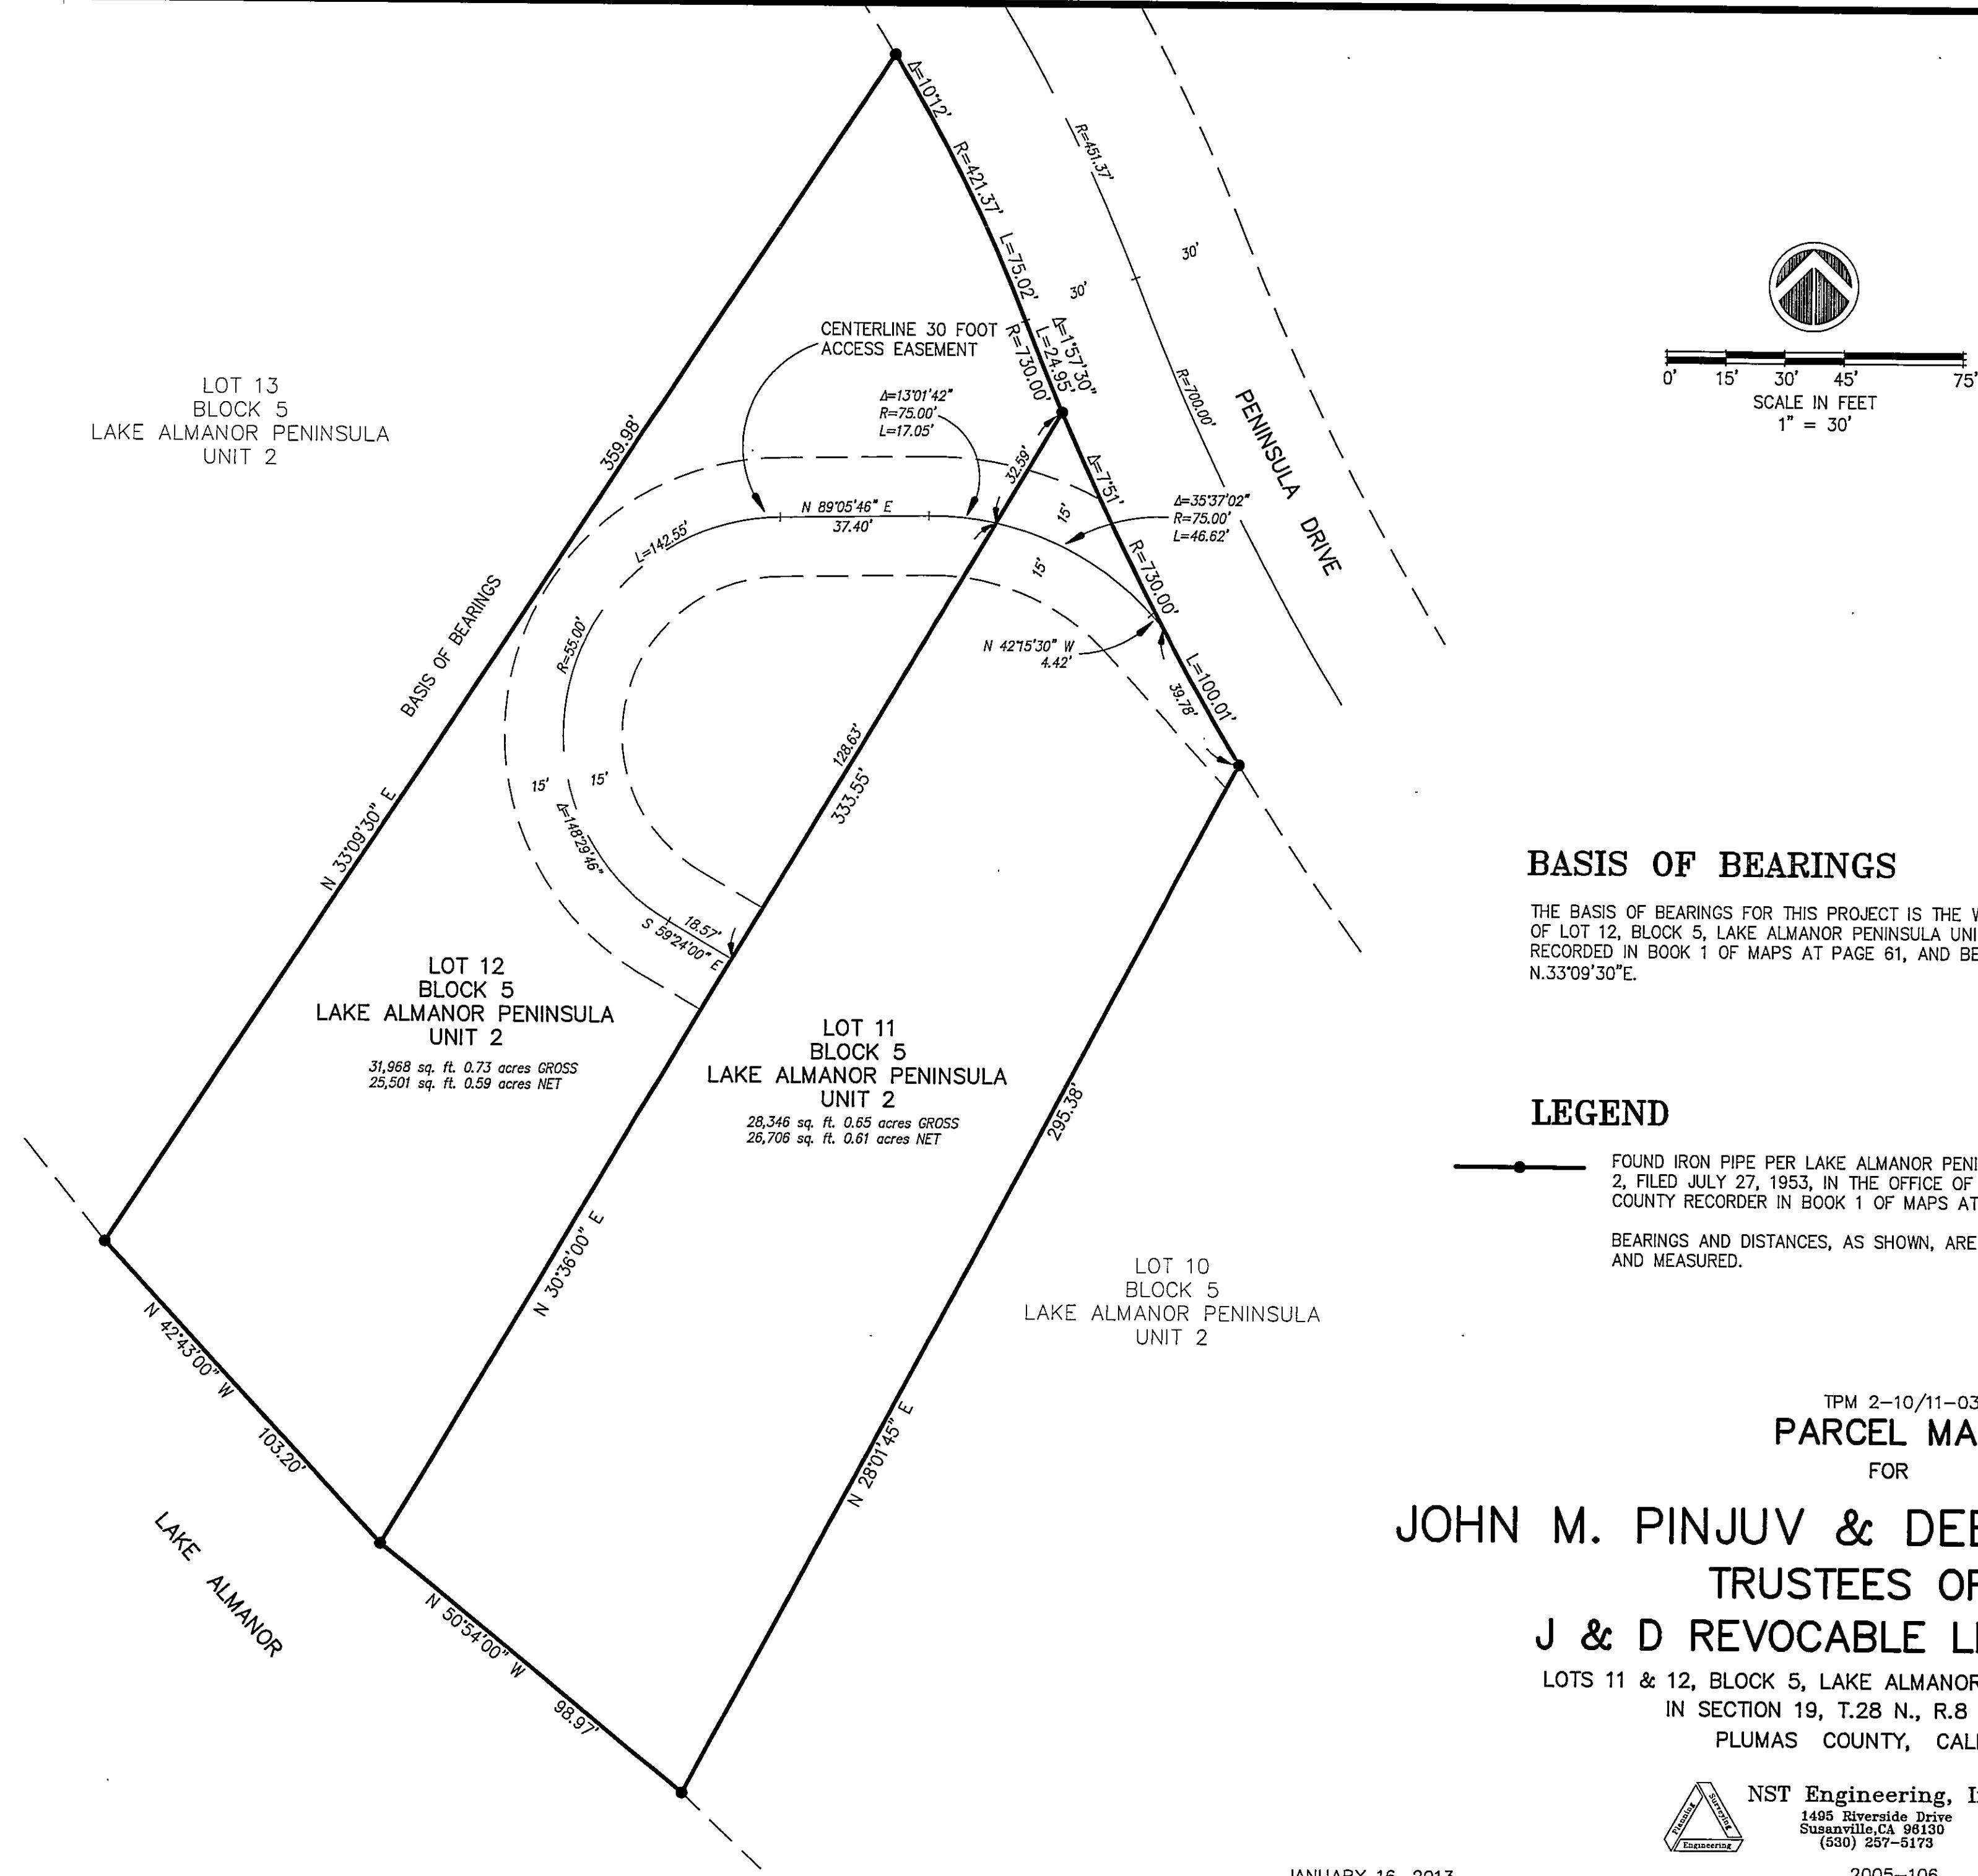

BASIS OF BEARINGS

THE BASIS OF BEARINGS FOR THIS PROJECT IS THE WEST LINE OF LOT 12, BLOCK 5, LAKE ALMANOR PENINSULA UNIT 2, AS RECORDED IN BOOK 1 OF MAPS AT PAGE 61, AND BEING N.33°09'30"E.

LEGEND


- FOUND IRON PIPE PER LAKE ALMANOR PENINSULA UNIT 2, FILED JULY 27, 1953, IN THE OFFICE OF THE PLUMAS COUNTY RECORDER IN BOOK 1 OF MAPS AT PAGE 61.

BEARINGS AND DISTANCES, AS SHOWN, ARE RECORD
AND MEASURED.

TPM 2-10/11-03
PARCEL MAP
FOR

JOHN M. PINJUV & DEBORAH L. PINJUV
TRUSTEES OF THE
J & D REVOCABLE LIVING TRUST

LOTS 11 & 12, BLOCK 5, LAKE ALMANOR PENINSULA UNIT NO. 2
IN SECTION 19, T.28 N., R.8 E., M.D.B.& M
PLUMAS COUNTY, CALIFORNIA

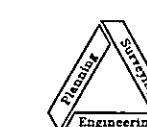

NST Engineering, Inc.
1495 Riverside Drive
Suzanneville, CA 96130
(530) 257-5123

JANUARY 16, 2013

2005-106

SHEET 2 OF 3