


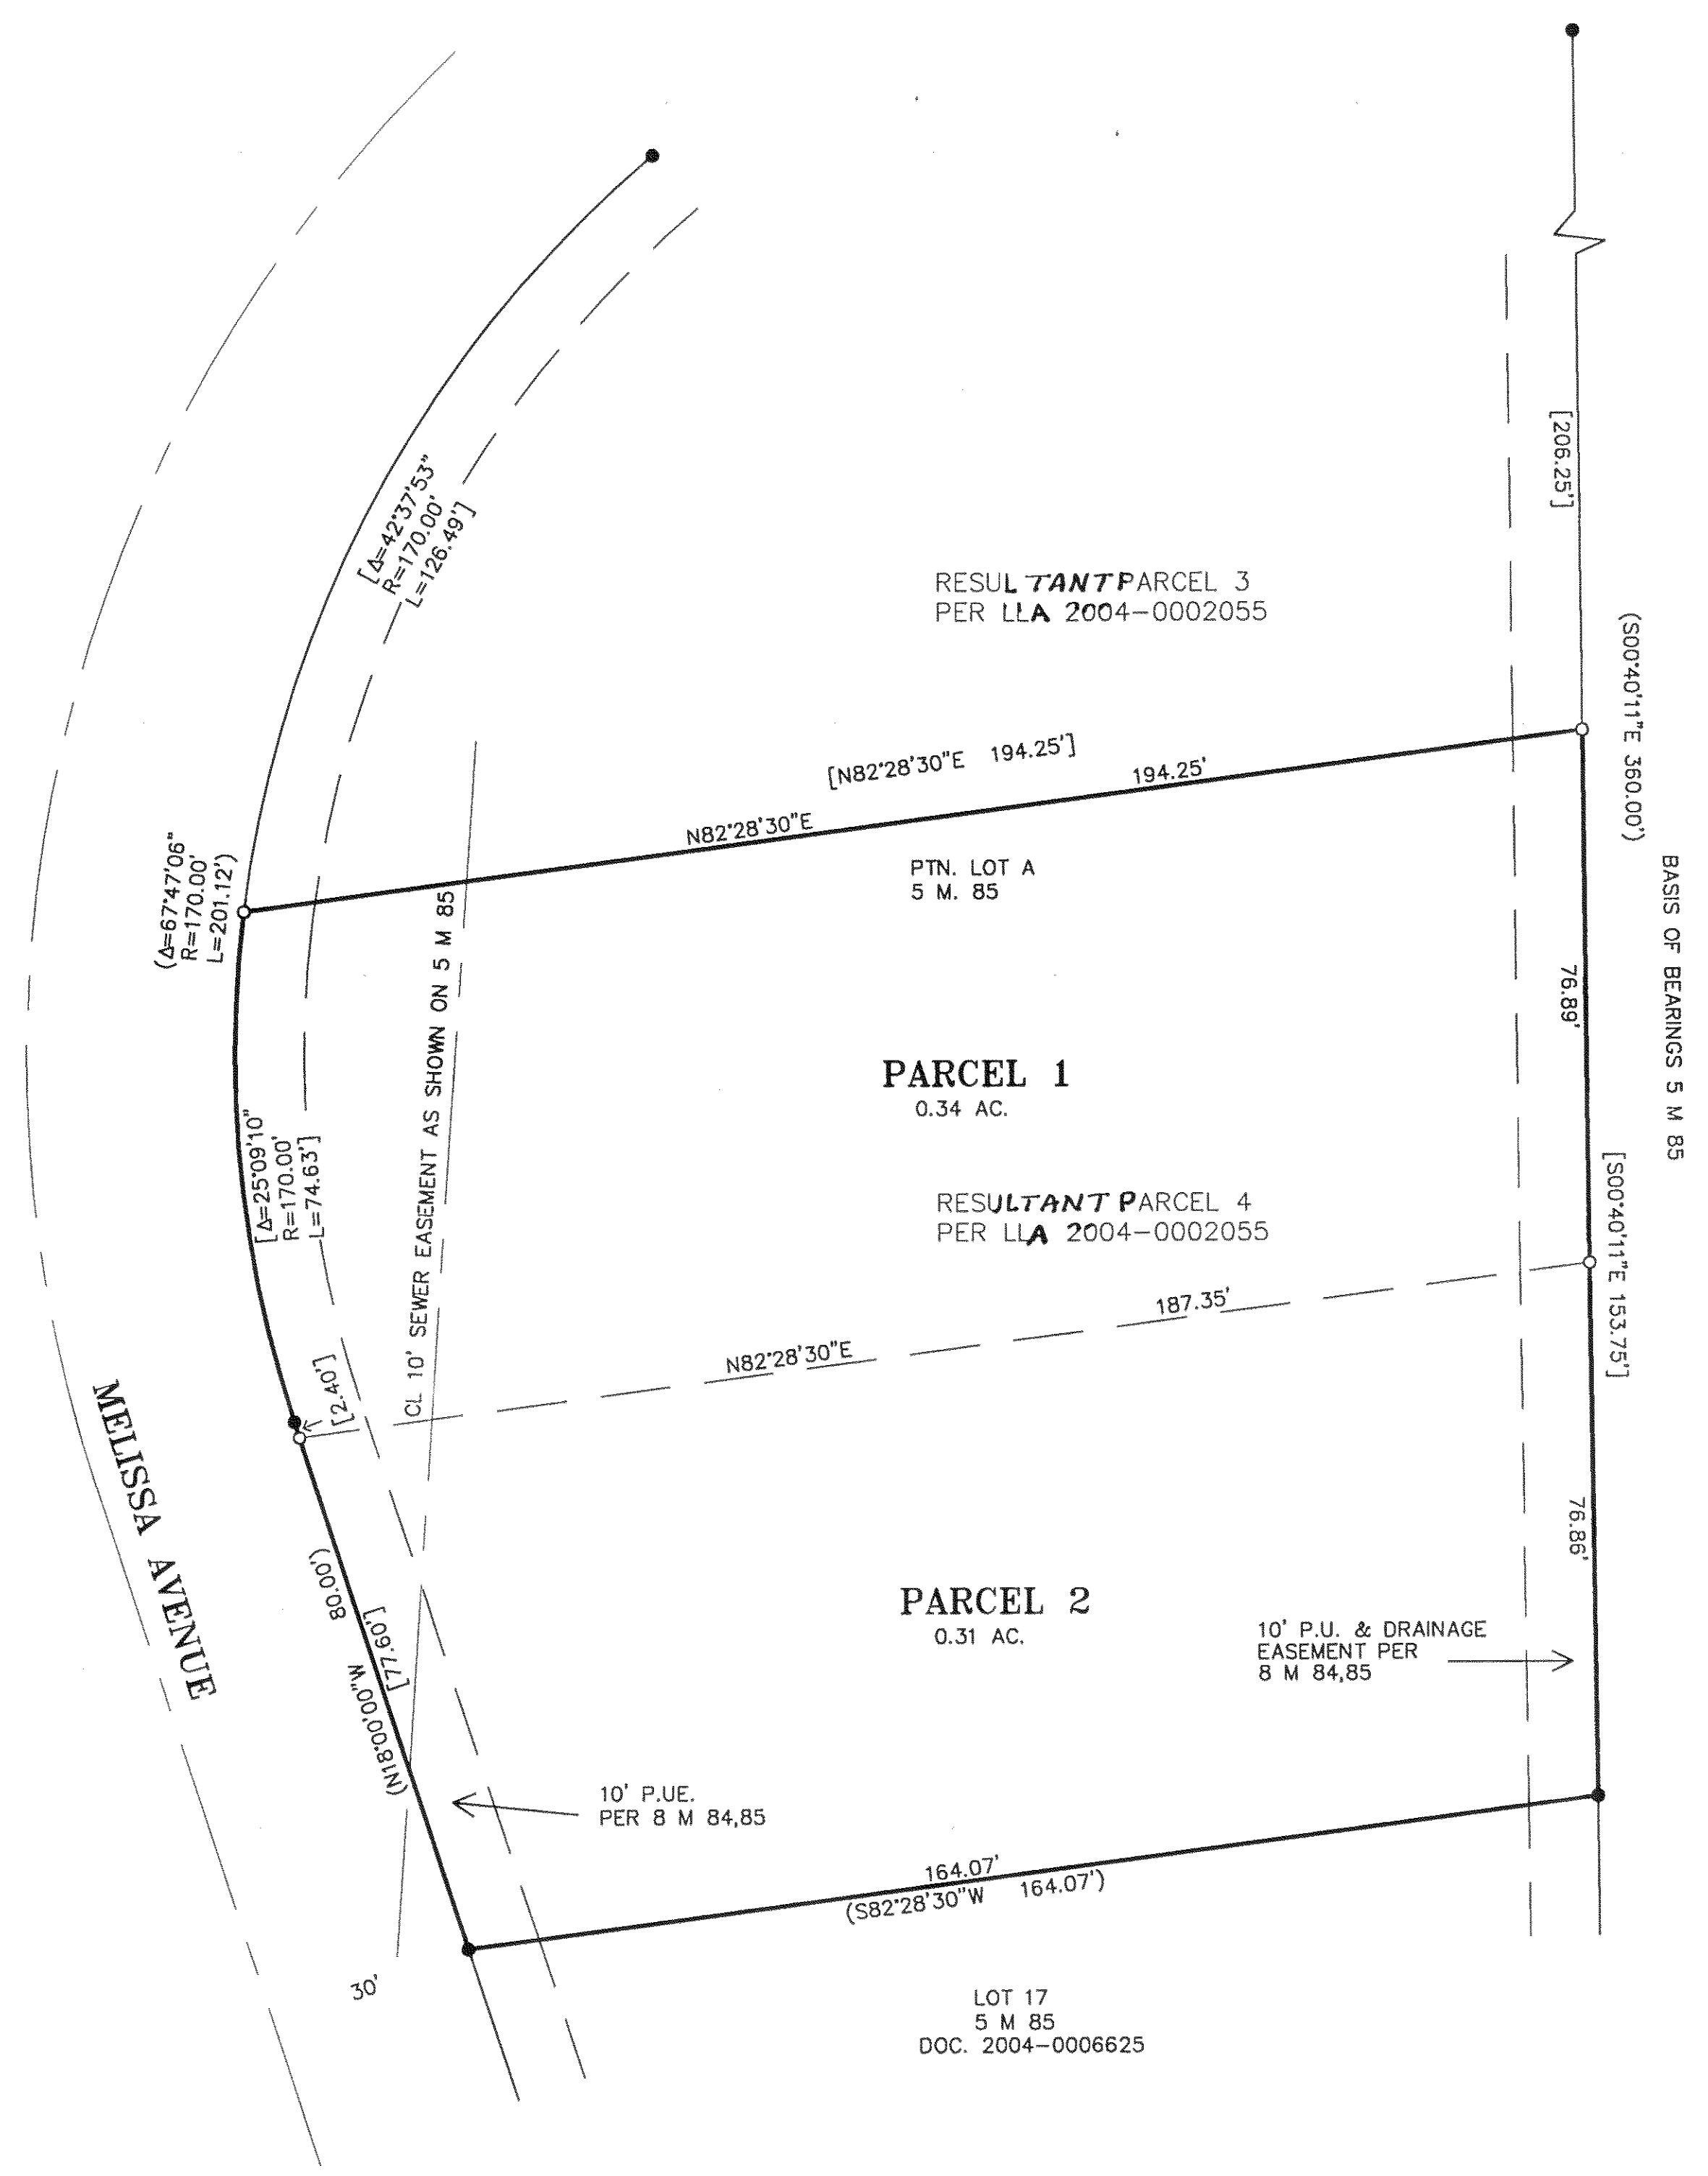

SCALE : 1" = 20'



NOTE:
 BASIS OF BEARINGS IS THE
 EAST LINE OF LOT A AS
 SHOWN ON 5 M 85 AS N00°40'11"W.

NOTE:
 THIS MAP REPRESENTS
 A SUBDIVISION OF THE
 LANDS AS DESCRIBED IN
 DOC.# 2004-0006251

DOC.2002-0009495


LEGEND

- FOUND 3/4" I.P., LS 3989, PER 5 M 85
- SET 1/2" REBAR PLASTIC CAP LS 4647
- () INDICATES MEASURED AND RECORD INFORMATION PER 5 M 85
- [] INDICATES MEASURED AND RECORD INFORMATION PER DOC. # 2004-0002055
- CL CENTER LINE

PARCEL MAP FOR
 ROGER SHAG TAYNTON &
 PATRICIA A. TAYNTON

PORTION OF LOT A, SIERRA MEADOWS ESTATES
 IN SECTION 5, T.28 N.,R.7 E., M.D.B. & M.
 CHESTER, PLUMAS COUNTY, CALIFORNIA

SCALE : 1" = 20'

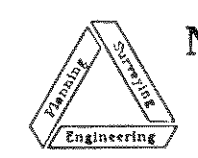

NST Engineering, Inc.
 1495 Riverside Drive
 Susanville, CA 96130
 (916) 257-5173

12/12/04

2004-074

SHEET 2 OF 2