



SCALE:  
1" = 60'  
30' 0 60'

NOTES:

LEACH EXCLUSION AREAS ARE DESIGNATED BY HATCHING AND CAN ONLY BE CHANGED WITH WRITTEN APPROVAL OF THE PLUMAS COUNTY ENVIRONMENTAL HEALTH DEPARTMENT.


ADDITIONAL LEACH EXCLUSION AREAS ARE 5' FROM ALL PROPERTY LINES, 50' FROM SEASONAL WATERCOURSES, 100' FROM YEAR-ROUND WATERCOURSES AND 100' FROM ALL EXISTING OR DESIGNATED WELL SITES.

DESIGNATED WELL SITES MAY ONLY BE MOVED WITH WRITTEN APPROVAL OF THE PLUMAS COUNTY ENVIRONMENTAL HEALTH DEPARTMENT.

ADDITIONAL SOIL PROFILE INVESTIGATIONS MAY BE REQUIRED PRIOR TO ISSUANCE OF AN ON-SITE SEWAGE DISPOSAL SYSTEM PERMIT; THIS REQUIREMENT IS AT THE DISCRETION OF PLUMAS COUNTY ENVIRONMENTAL HEALTH.

UNDER 1275.00 et seq. OF THE SRA FIRE SAFE REGULATIONS AND THE PROVISIONS OF ARTICLE 10 OF CHAPTER 4 OF TITLE 9, COMMENCING WITH SECTION 9-4.1001 OF THE PLUMAS COUNTY CODE, EMERGENCY WATER FOR FIRE PROTECTION SHALL BE REQUIRED BEFORE FINAL INSPECTIONS FOR BUILDING CONSTRUCTION.

ALL BUILDING FOUNDATIONS AND REINFORCING REQUIREMENTS FOR STRUCTURES SHALL BE DESIGNED BY AN APPROPRIATELY LICENSED ENGINEER.

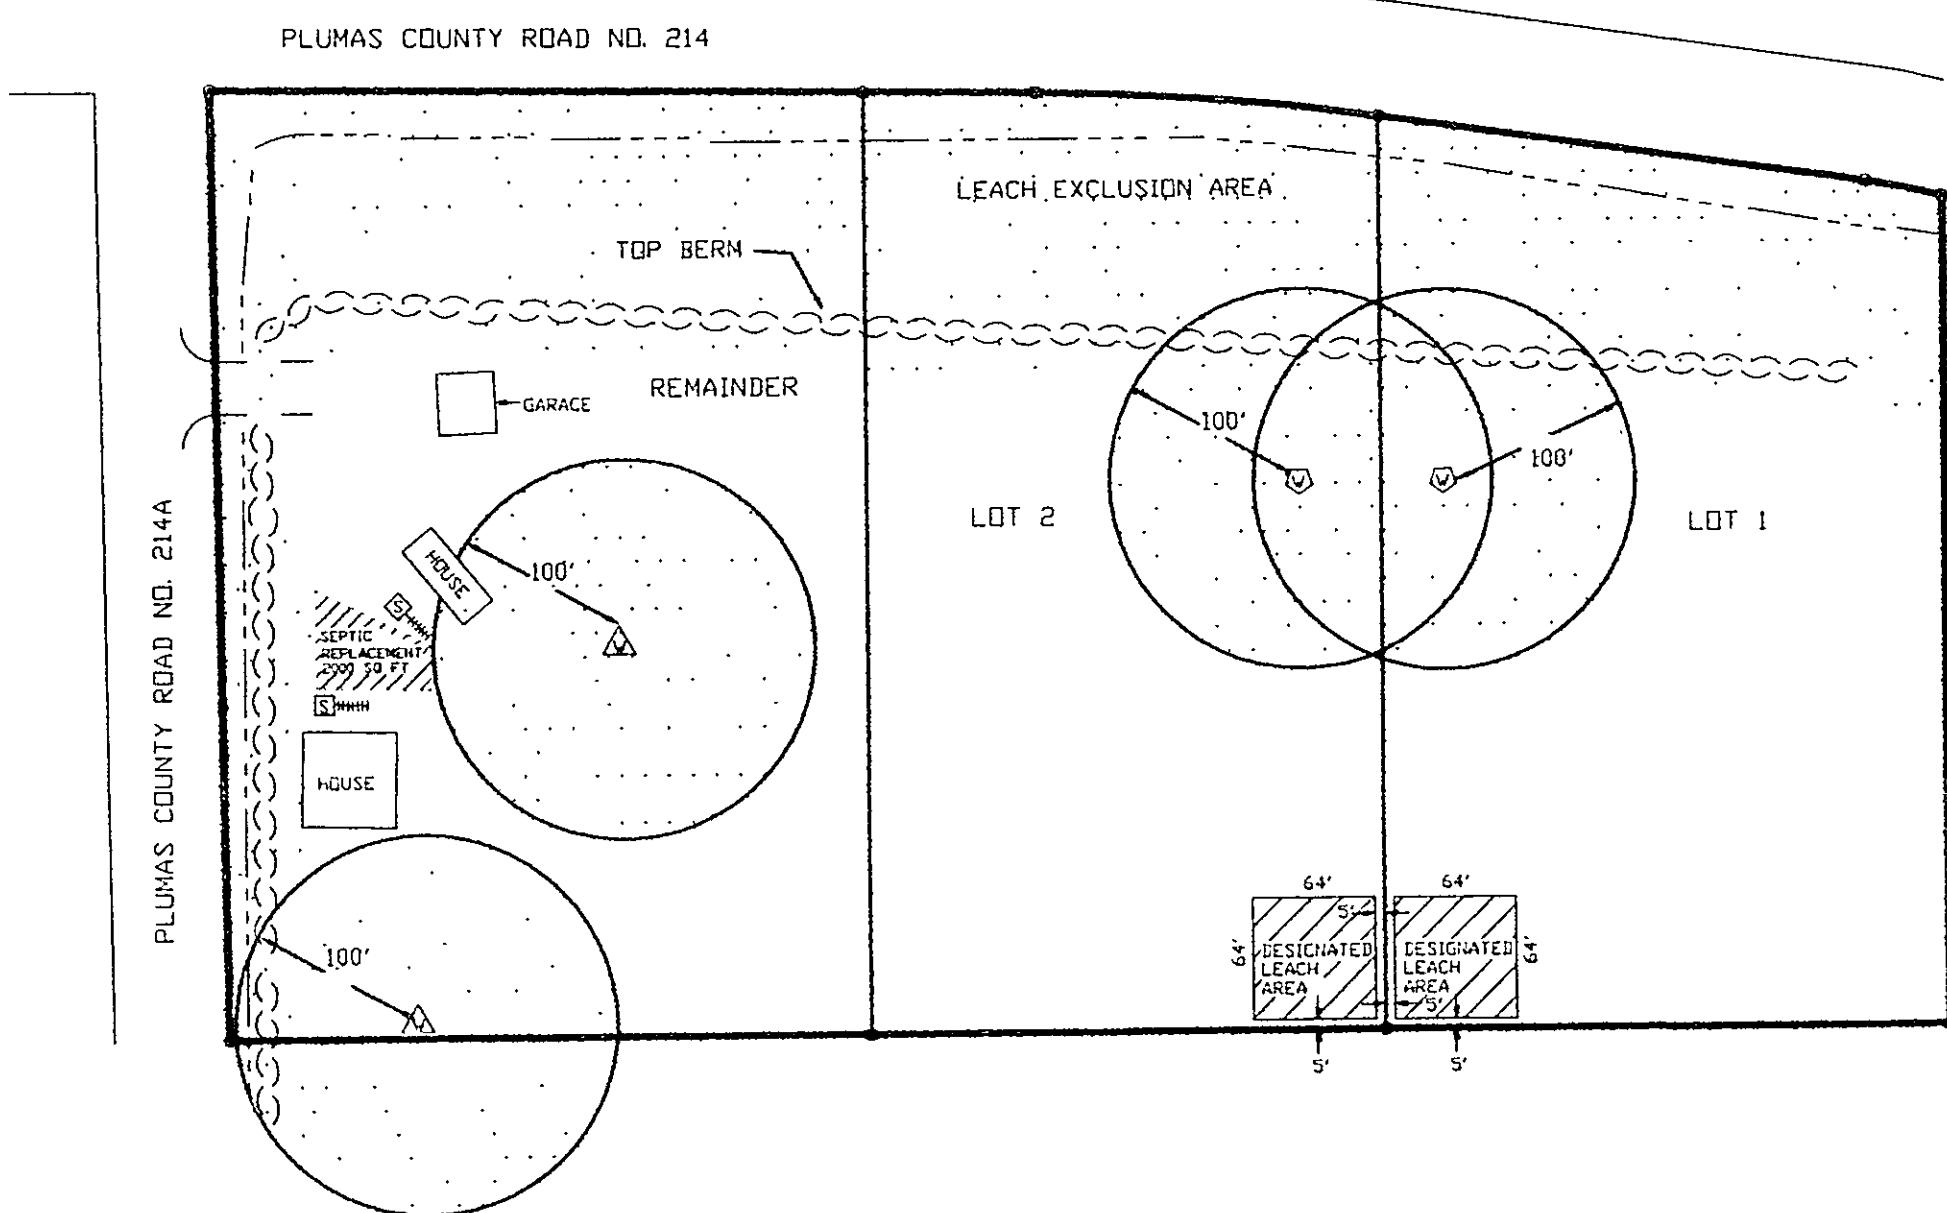

LEGEND

- ████ DESIGNATED LEACH FIELD AREAS  
4000 Sq Ft. EACH
- ████ LEACH EXCLUSION AREA
- ▽ PROPOSED WELL LOCATION
- HHHHH EXISTING SEPTIC TANK AND FIELD
- ▲ EXISTING WELL
- — — IRRIGATION DITCH
- 12' HIGH BERM

ADDITIONAL INFORMATION MAP

FOR  
EDWARD L & DONNA AMBIE

LOCATED WITHIN SECTION 6, T.26 N., R. 11 E. &  
SECTION 31, T. 27 N., R 11 E. M.D.M.  
PLUMAS COUNTY, CALIFORNIA

BY: RALPH W. KOEHN  
CALIFORNIA LAND SURVEYOR LS 5147  
CIVIL ENGINEER RCE 38356  
BOX 214, QUINCY, CA 95971  
(530) 283- 0677

MARCH 27, 2006

SHEET 2 OF 2