


LEGEND:
 ● 1/2" x 18" Iron pipe set, tag # 2702
 ○ 3/4" Iron pipe found tag # 7567 to be removed
 --- Fence to be removed

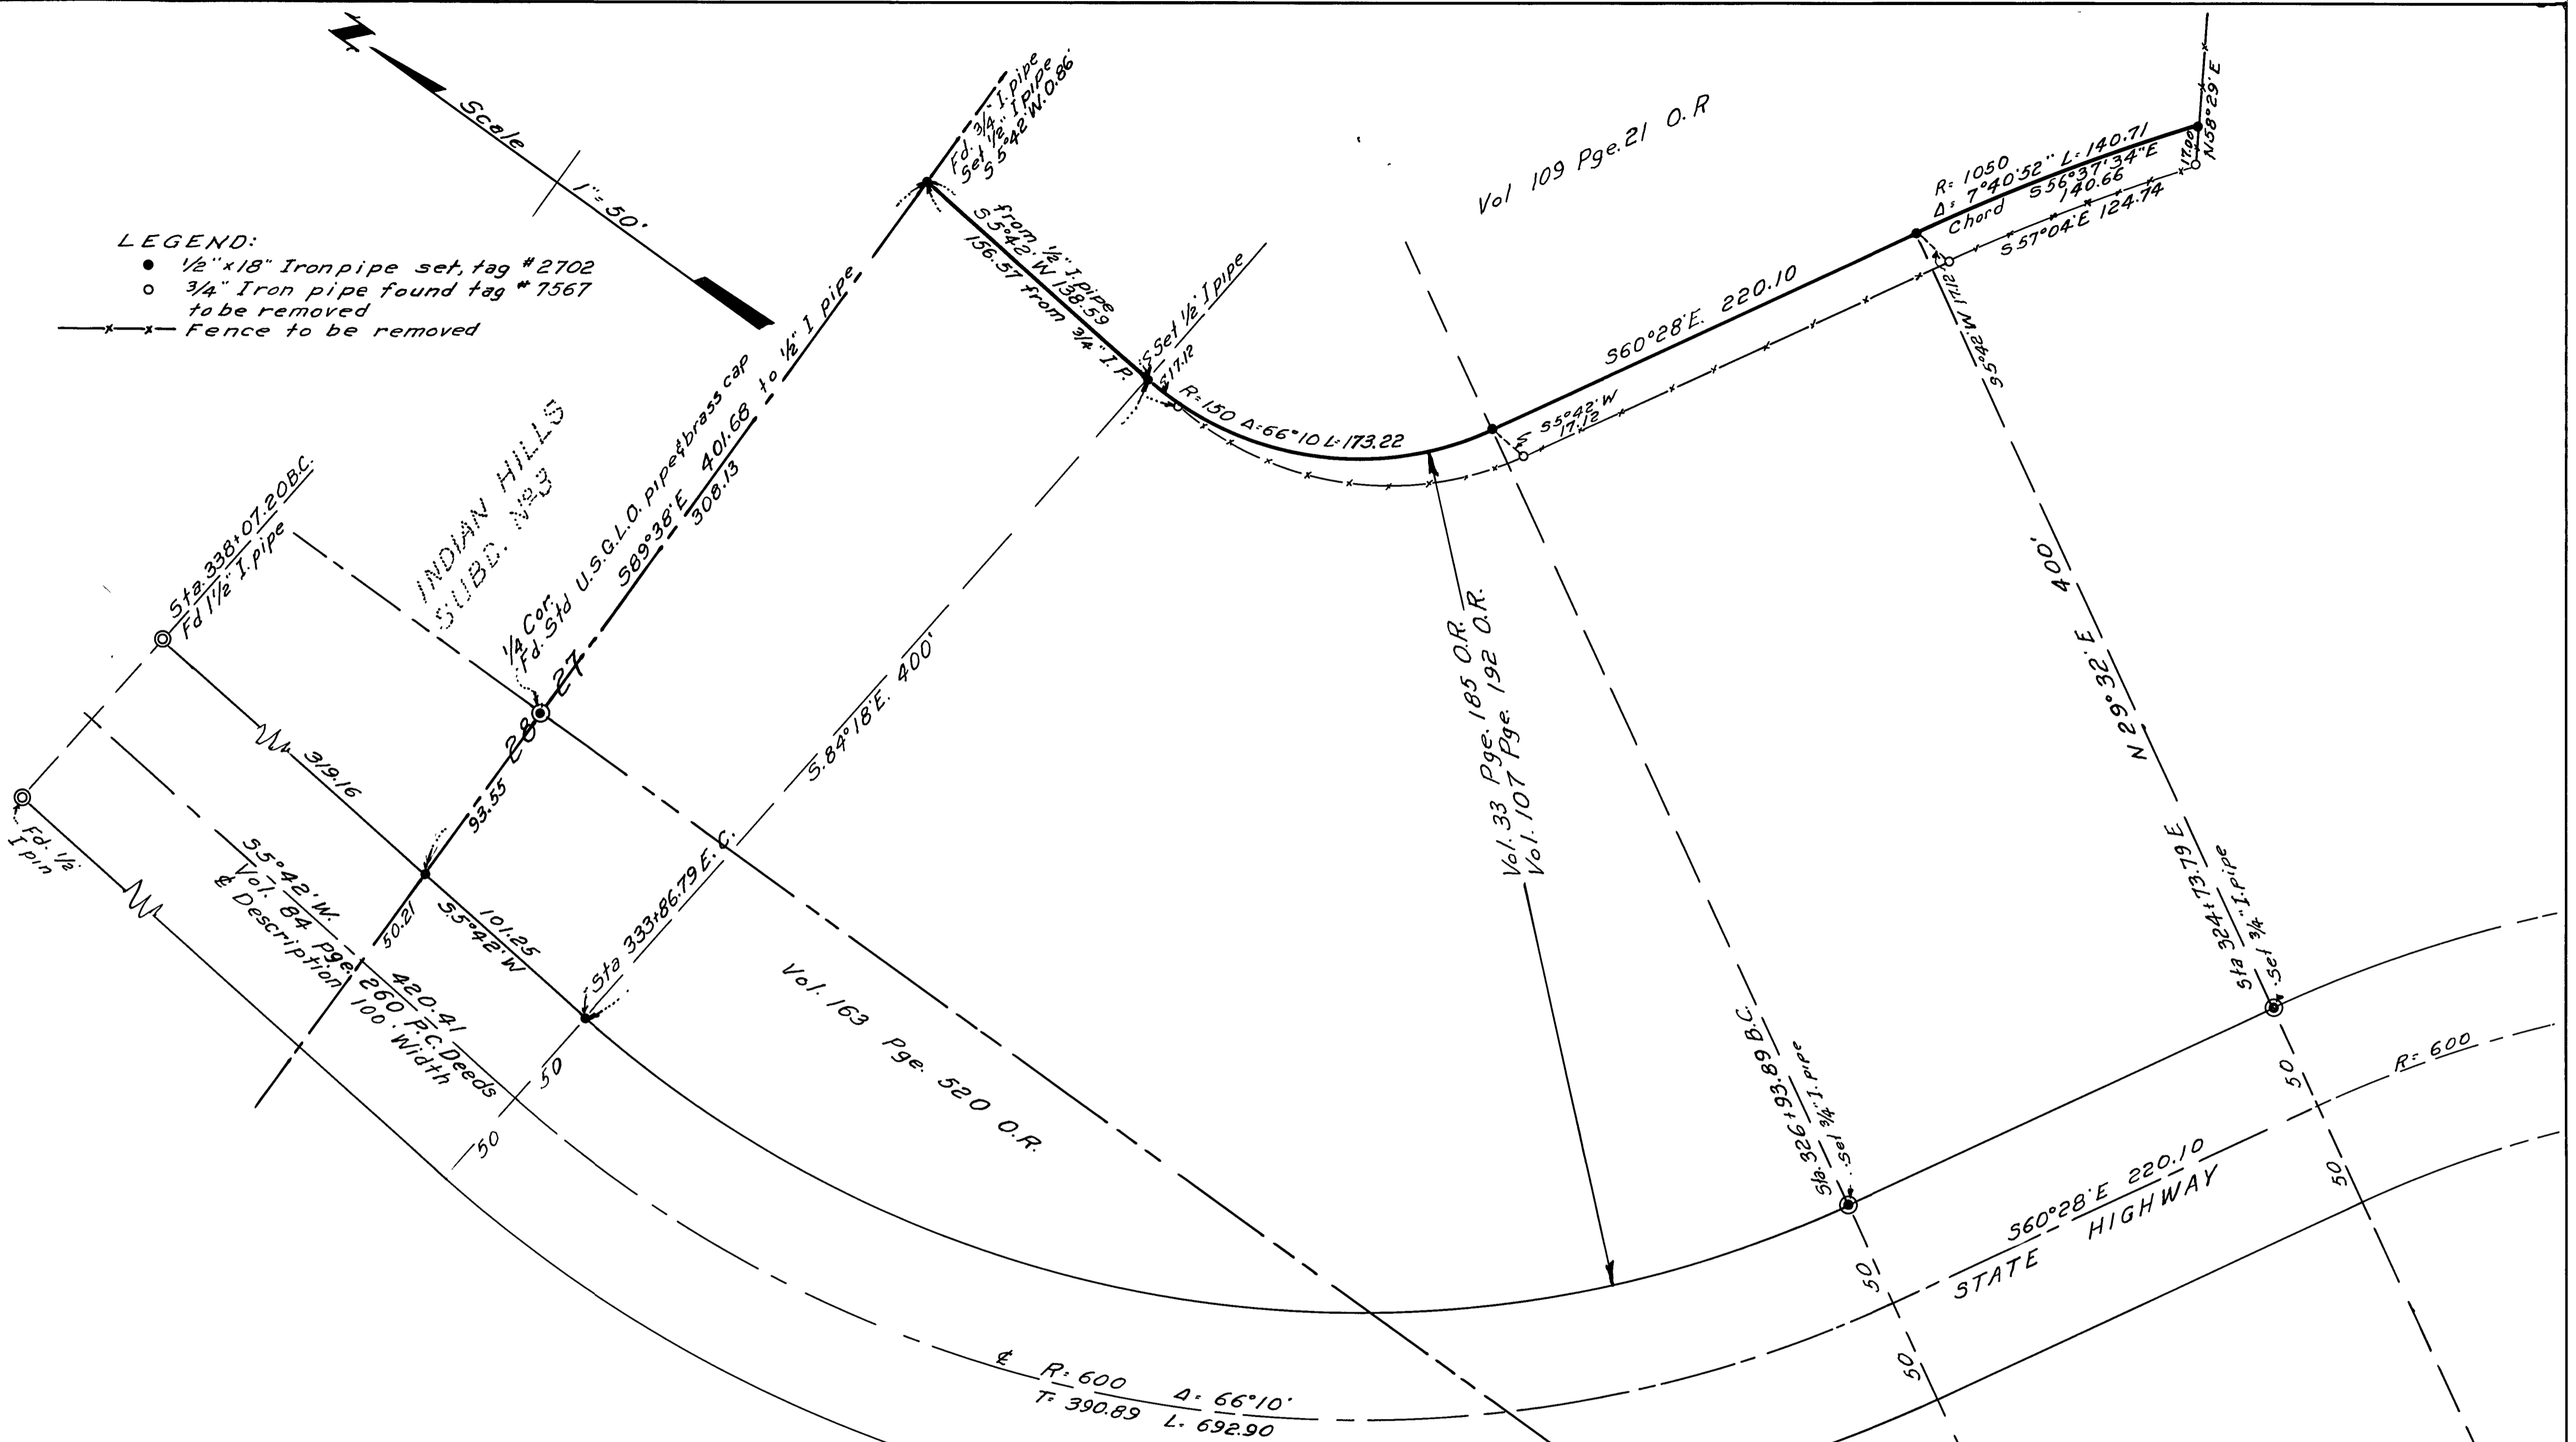

SURVEYOR'S CERTIFICATE

This map correctly represents a survey made by me in conformance with the requirements of Chapter 15 of Division 3 of the Business and Professions Code at the request of Richard D. Dimick, during the months July through Oct. 1963

Marcus J. McBeen sr.
 Marcus J. McBeen sr.
 L. S. No. 2702

COUNTY SURVEYOR'S CERTIFICATE

This map has been examined for conformance with the requirements of Chapter 15 of Division 3 of the Business and Professions Code this 13th day of April, 1964

James E. Hamman
 COUNTY SURVEYOR

4171

RECORDER'S CERTIFICATE

Filed for record this 13th day of April, 1964 at 4:53 P.M. in Book 2 of Record of Surveys at page 122 at the request of Marcus J. McBeen sr.

Deborah Stronach
 COUNTY RECORDER
A. Dehaan, Deputy Recorder

**RECORD OF SURVEY
 PORTION OF SECTION 27, & 28
 T28N, R.8 E, M.D.M.**

Basis of Bearings is the monumented west line of Lots 1, 2, & 3, Blk. 1, Indian Hills Subd. No. 3 and B.C. curve monuments at Sta. 338+07.20, checked along the tangent running S.15°18'E. from Sta. 320+00.80 and found correct.