


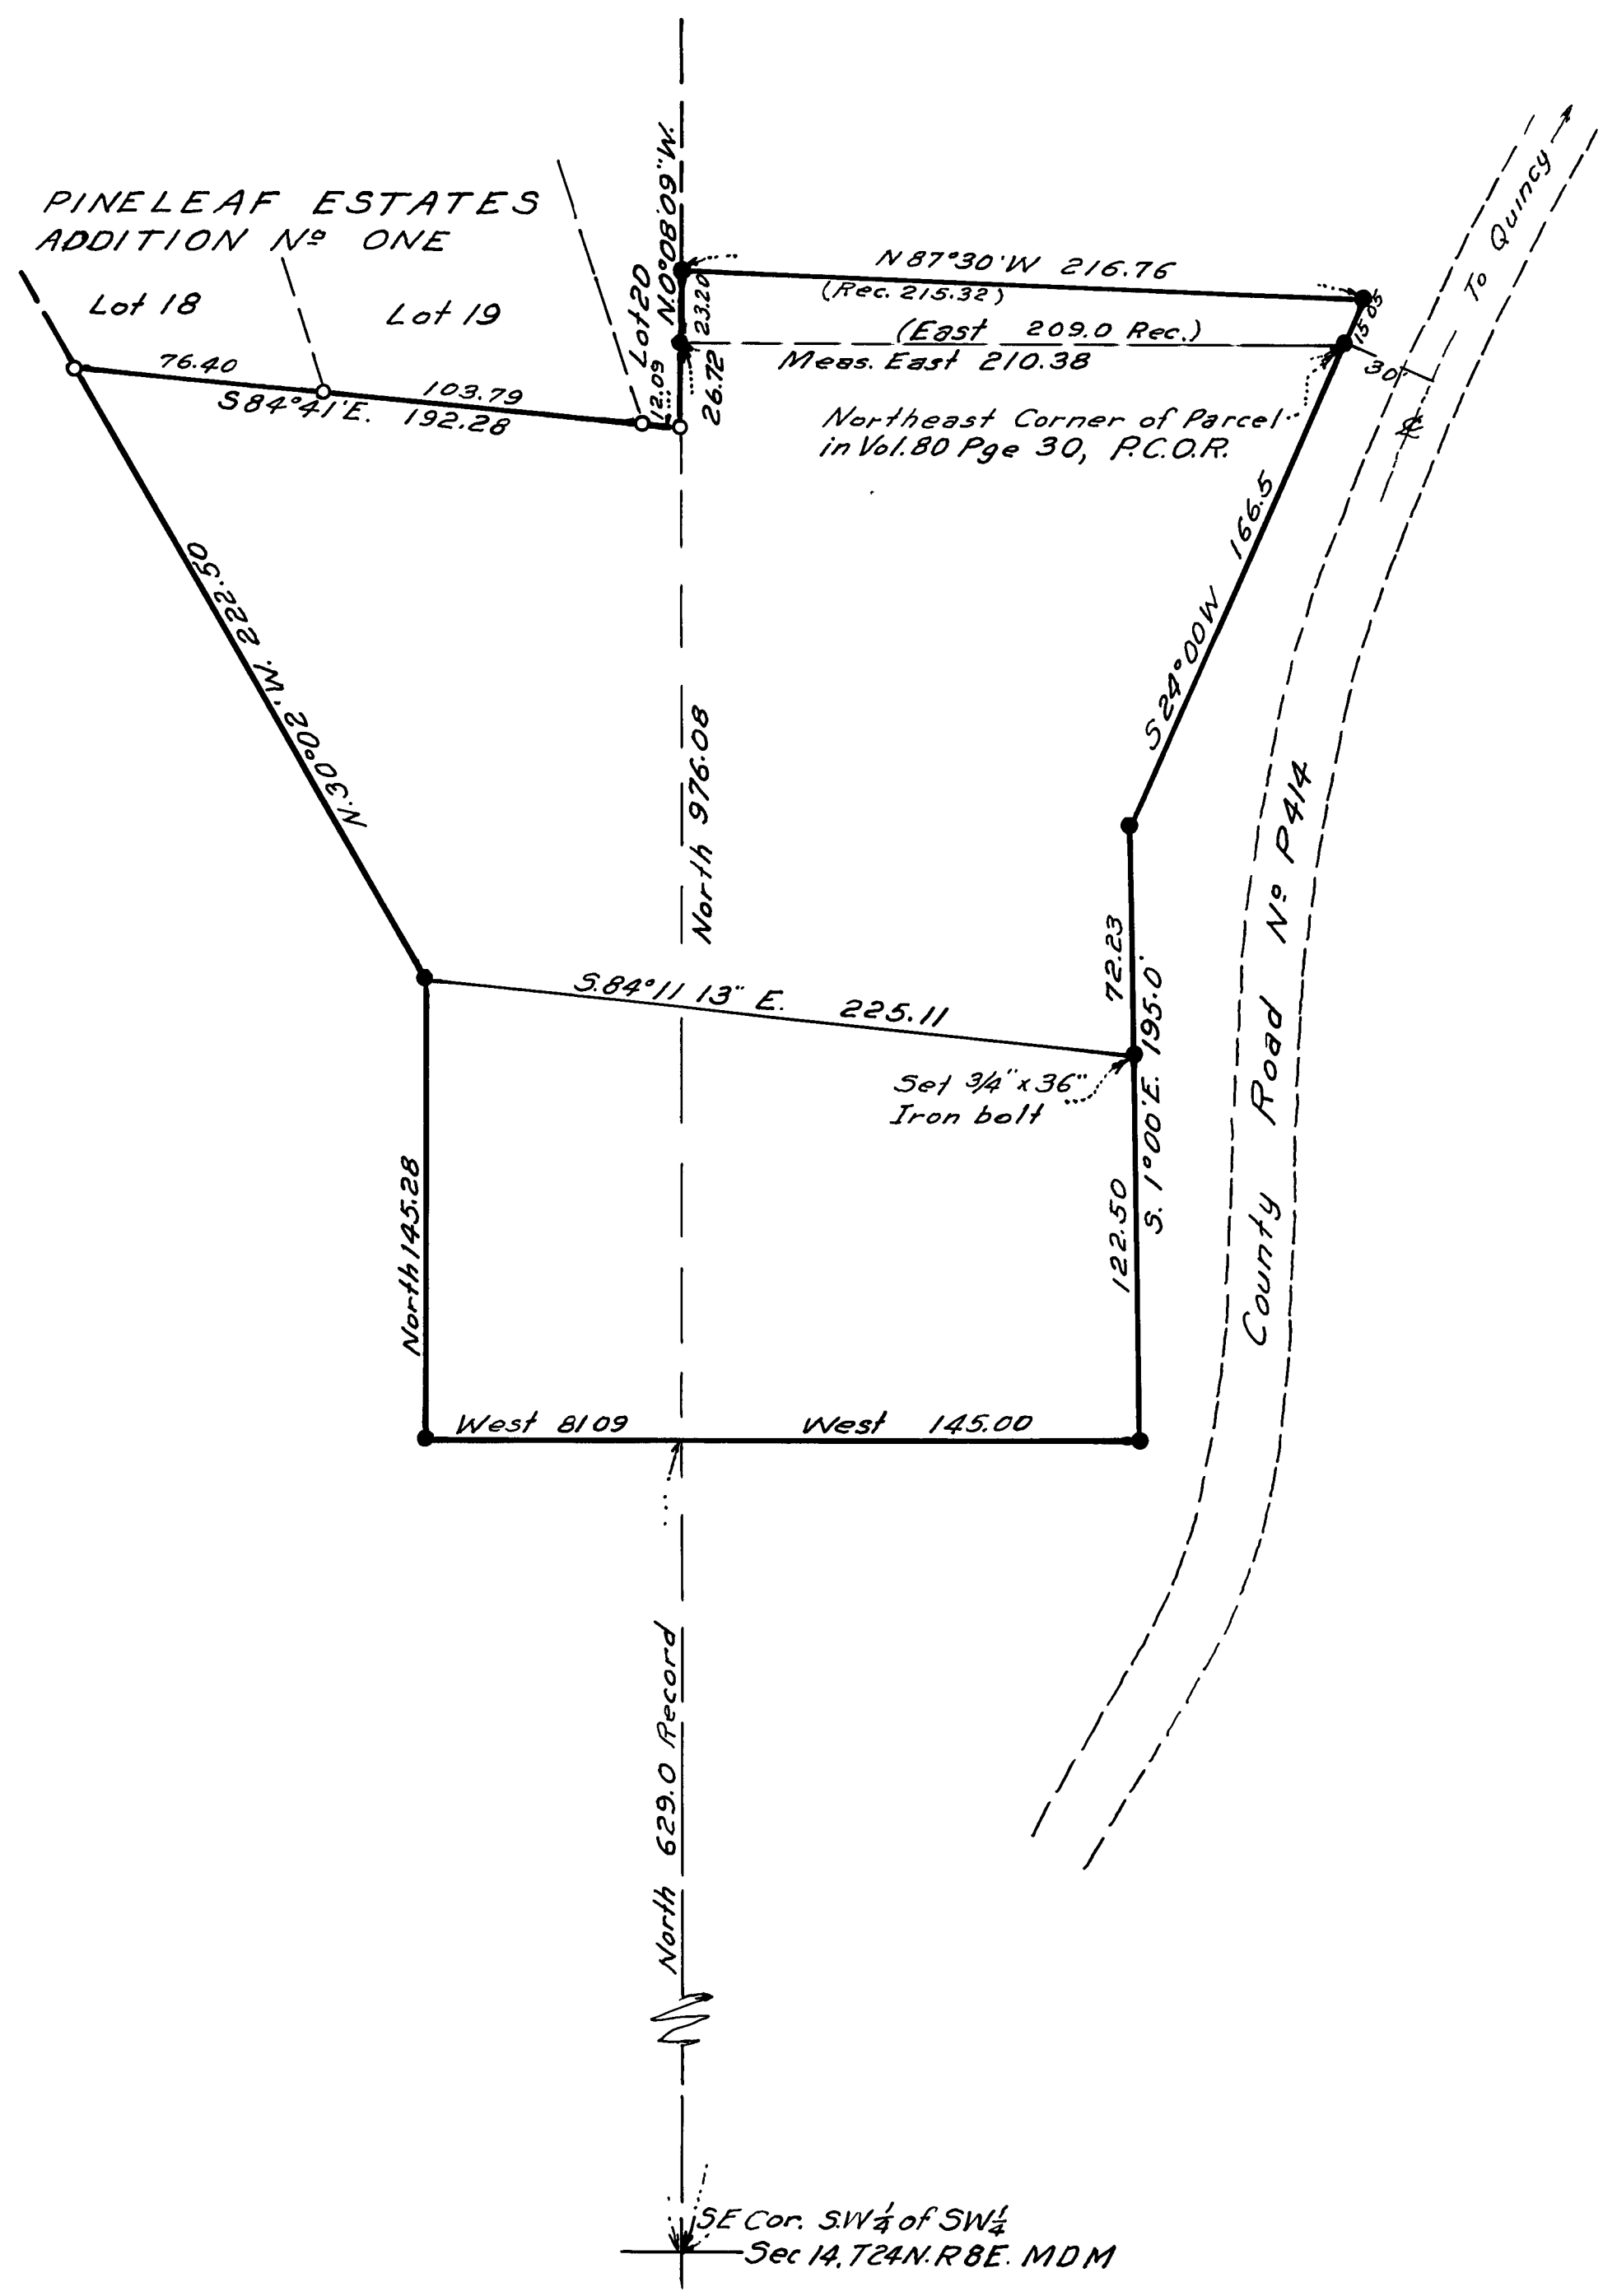

RECORD OF SURVEY
PORTION OF SECTION 14,
T.24 N., R.8 E., M.D.M.
Basis of Bearings is South line of Lots
18, 19 & 20, Pineleaf Estates Add. No. 1
0-1/2" Iron pipe found
• 3/4" x 18" Iron pipe set or as noted

SURVEYOR'S CERTIFICATE
This map correctly represents a survey made by me in
conformance with the requirements of Chapter 15 of Division 3
of the Business and Professions Code at the request of
Lowell Bader in March 1964

Marcus J. McBeen sr.
Marcus J. McBeen sr.
L.S. No. 2702

COUNTY SURVEYOR'S CERTIFICATE
This map has been examined for conformance with the
requirements of Chapter 15 of Division 3 of the Business and
Professions Code this 17th day of April 1964

James V. Cunningham
COUNTY SURVEYOR

RECORDER'S CERTIFICATE
Filed for record this 17th day of April 1964
at 1:45 P.M. in Book 2 of Record of
Surveys at page 124 at the request of
Marcus J. McBeen sr.

Ida Agnes Yarnall
COUNTY RECORDER
By R. Dehaan, Deputy

