

Set 3/4" or 1" I.P. and brass tag stamped
"John C. Simpson, R.C.E. 11173"

Note - I.P. indicates iron pipe


Reference - Map of Bellamy Homesites,
Unit No. 1 (Book 2 of Maps, Page 35,
Plumas County Records)



Scale - 1" = 40'

VALLEY 80'

VIEW

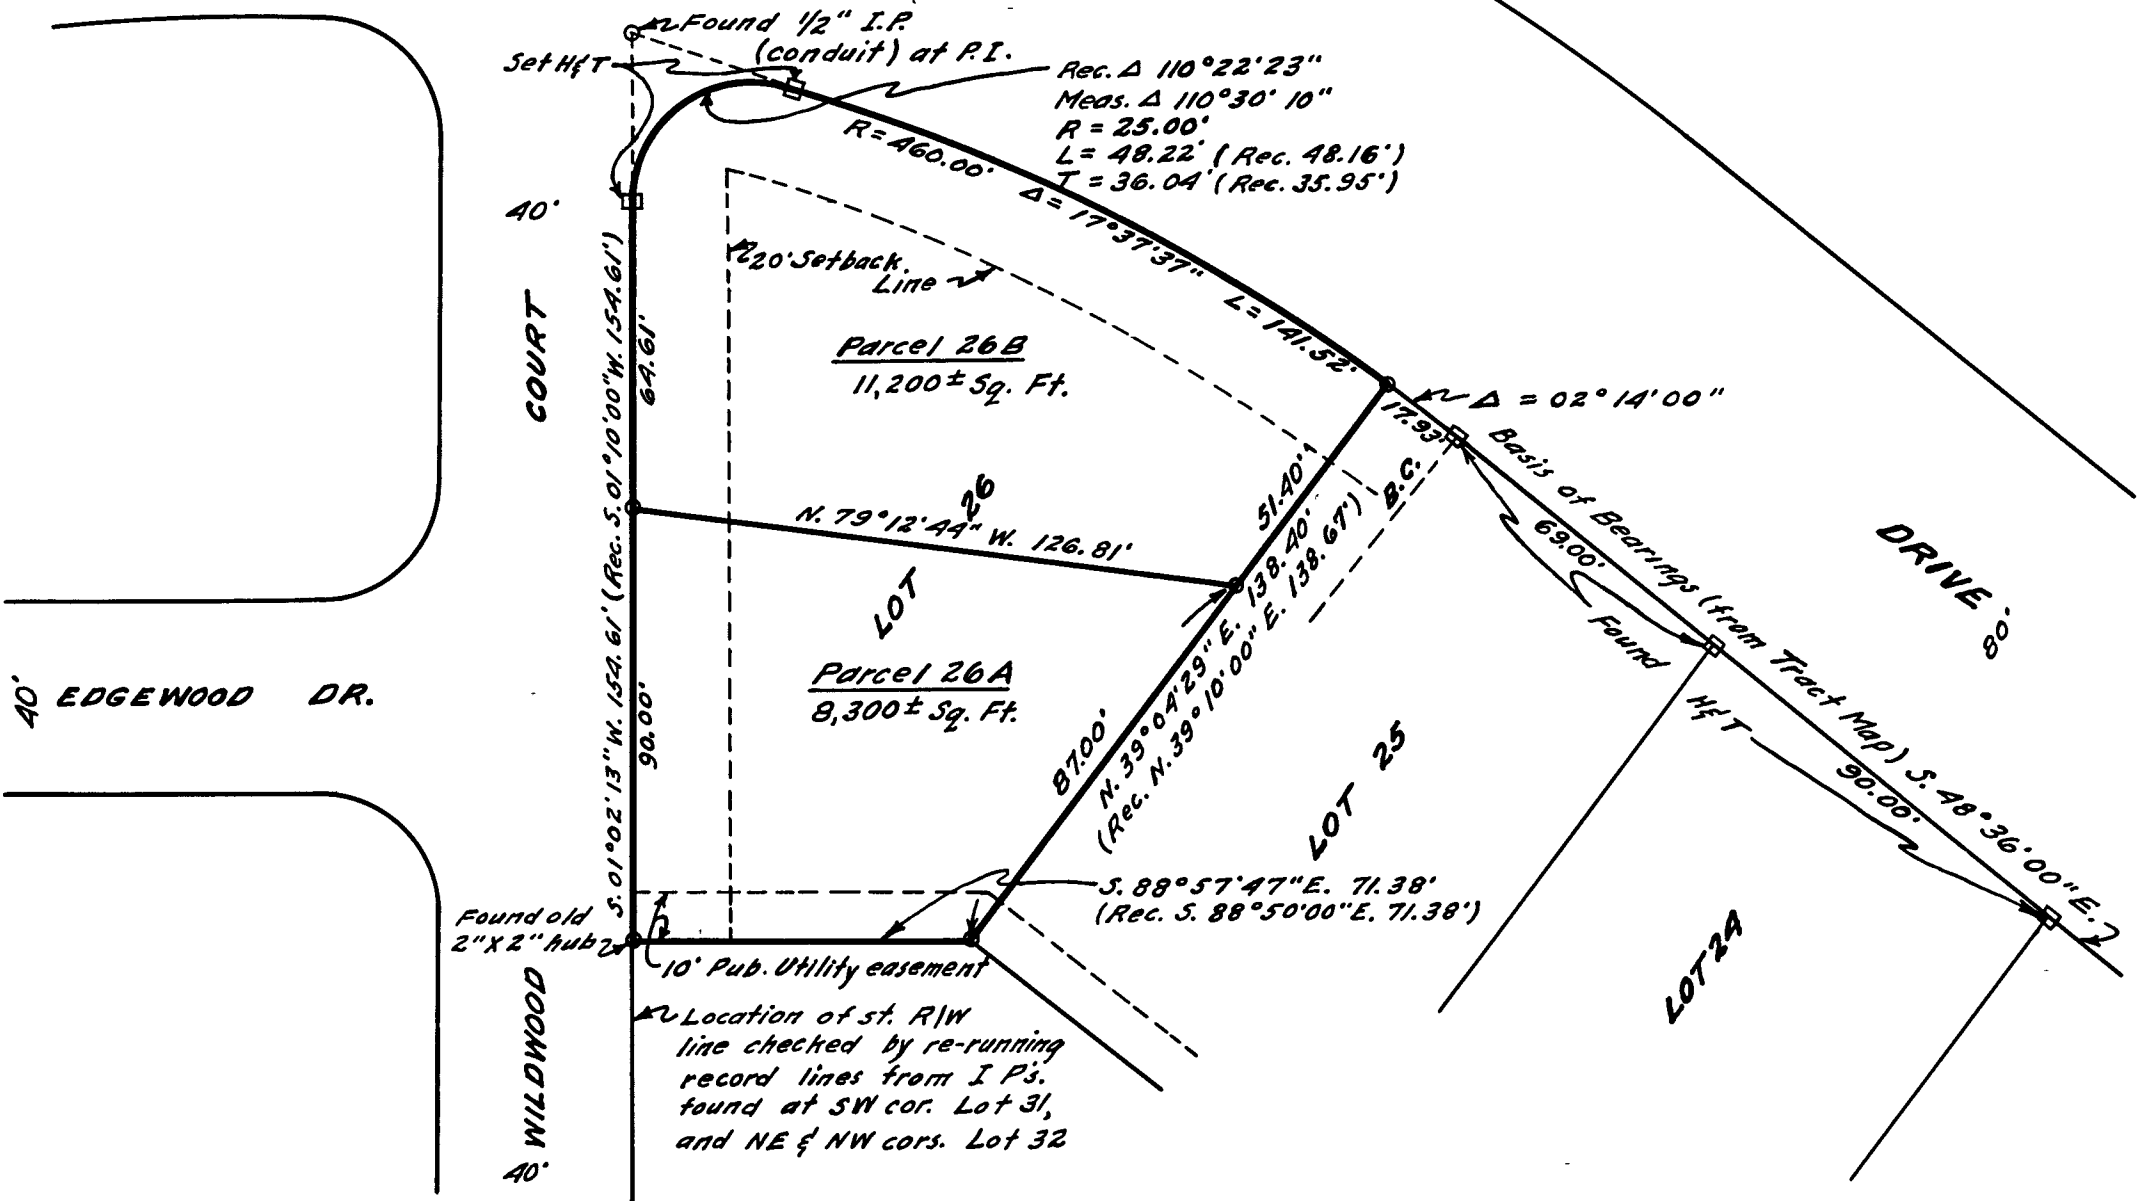

COUNTY SURVEYOR'S CERTIFICATE

This map has been examined for conformance
with the requirements of the Land Surveyor's
Act this 19th day of October, 1964.

James F. Flanagan
James F. Flanagan, R.C.E. No. 292
Plumas County Surveyor

RECORDER'S CERTIFICATE

Filed for record this 19th day of Oct,
1964, at 9:35 A.M. in Book 2
of R. of S. at page 132, at the
request of John C. Simpson

Ida Hogen Gronvold
Ida Hogen Gronvold
Plumas County Recorder



SURVEYOR'S CERTIFICATE

This map correctly represents a survey made by me
or under my direction in conformance with the
requirements of the Land Surveyor's Act at the
request of Arthur Baty.

This record of survey is excluded from the Sub-
division Map Act by Subparagraph (b) (1) of
Section 11535.

John C. Simpson
John C. Simpson
R.C.E. No. 11173

RECORD OF SURVEY
OF
SUBDIVISION OF LOT 26
BELLAMY HOMESITES - UNIT NO. 1
PLUMAS COUNTY, CALIFORNIA

JOHN C. SIMPSON, R.E.
CIVIL ENGINEER
QUINCY, CALIFORNIA

Fee \$5.00
File No. 2336

J.C.S. 10-15-64

2RS 132