


三

44

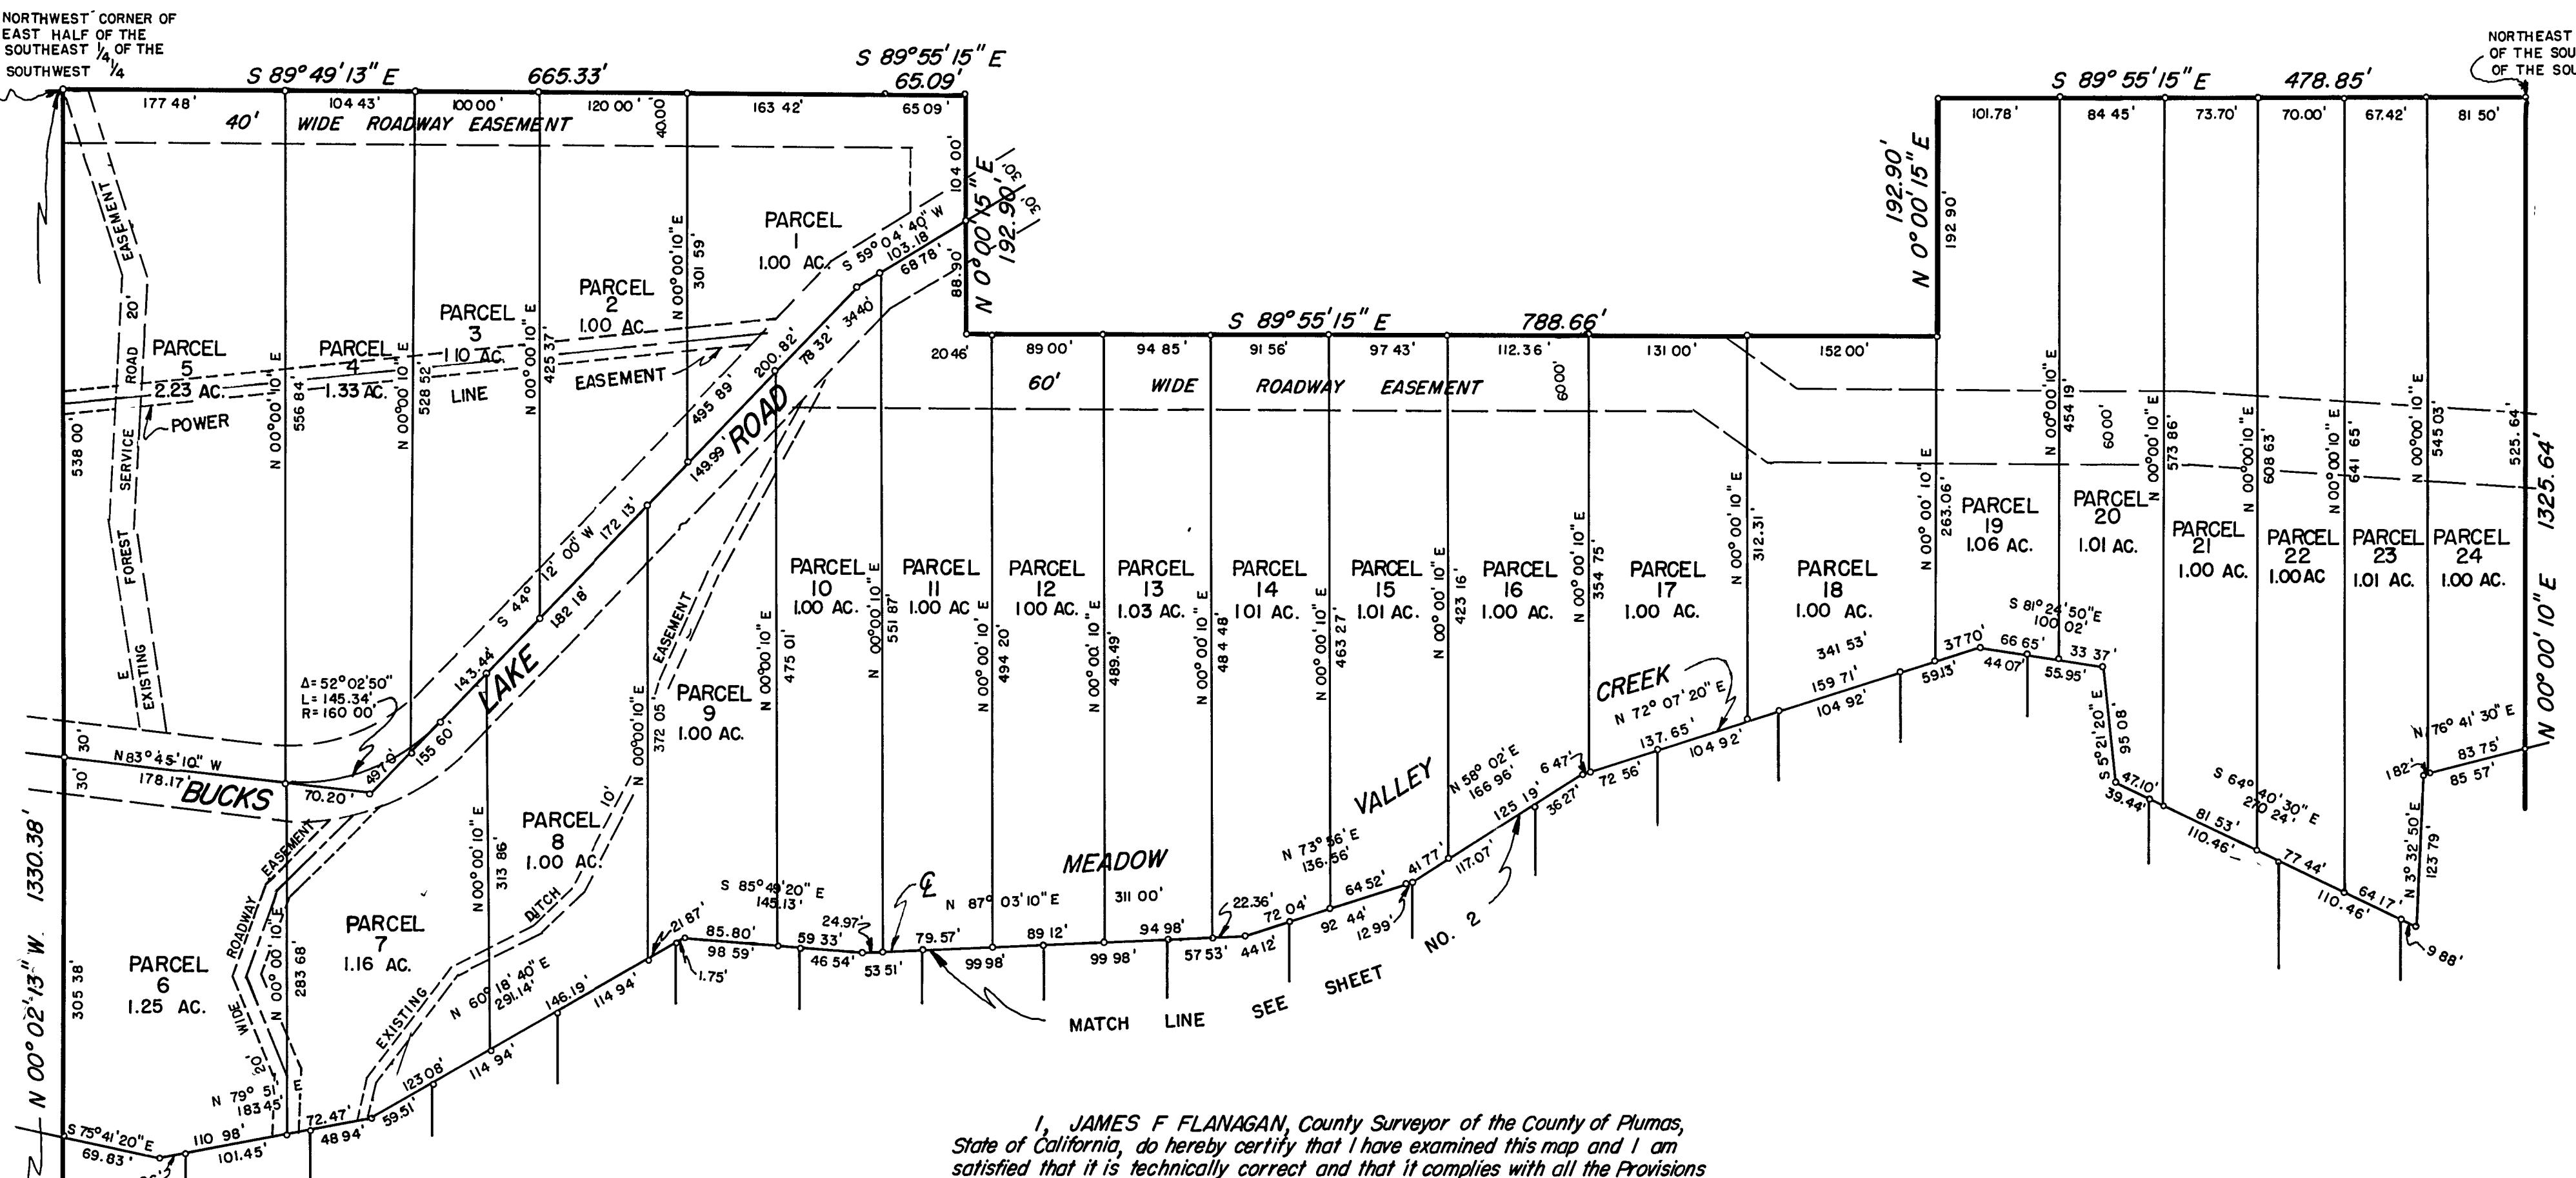

I, JAMES F FLANAGAN, County Surveyor of the County of Plumas, State of California, do hereby certify that I have examined this map and I am satisfied that it is technically correct and that it complies with all the Provisions of Chapter 15. Division 3. Article 5. of the Business and Professions Code.

JAMES F. FLANAGAN
R.E. 292
Surveyor & County Engineer

James H. Lanning
RE. 292
Surveyor & County Engineer

I, EDWARD P. NORRIS, Licensed Land Surveyor No. 2846 of the State of California, do hereby certify that the survey of the land delineated hereon was made under my direct supervision in June 1961, as authorized by LINIER INV. COMPANY, owners of said land, and that the map shown hereon is a true and correct record of said survey and is complete as shown. The monuments shown are of the character and occupy the positions indicated and are sufficient to enable the survey to be retraced. This record of survey is not a subdivision as defined in section 11535, Article 3, Chapter 2 of the Business and Professions Code. This is not a Subdivision Map.

Edward P. Norris
EDWARD P NORRIS
I.S. 2846

597 Recorded in the office of the Recorder of the County of Plumas, State of California at the request of Plumas County Title Co., this 11th day of AUGUST 1961, at 30 minutes past 4 o'clock P.M. in Book 597 of ~~Survey~~ pages RECORDED SURVEY, pages 44 and 45. Recording Number 597

Ila Logan Gronvold by _____
COUNTY RECORDER DEPUTY

NOTE

THE BASIS OF BEARING IS THE EAST LINE OF SECTION 22 GIVEN AS NORTH
ON THE GOVERNMENT LAND OFFICE NOTES AND PLAT OF T.24 N., R.8 E.

THE ROADS SHOWN HEREON ARE NOT OFFERED FOR DEDICATION AND HAVE NOT BEEN ACCEPTED BY THE COUNTY OF PLUMAS FOR ROAD PURPOSES.

LEGEND

FOUND SOUTHEAST, SOUTHWEST, AND NORTHEAST CORNERS OF SECTION 22
AND FOUND SOUTH AND WEST $\frac{1}{4}$ CORNERS OF SECTION 22.
SET $\frac{3}{4}$ " IRON PIPE AT ALL PARCEL CORNERS
SET $\frac{3}{4}$ " IRON PIPE WITH TAG MARKED R.E. 7294 AT ALL BOUNDARY CORNERS.

TOTAL ACREAGE = 57.43 ACRES

RECORD OF SURVEY MAP

A PORTION OF THE SOUTH HALF OF SECTION 22

T 24 N., R 8 E., M.D.B. & M.

SURVEYED AT THE REQUEST OF
LINIER INV. COMPANY

SCALE 1" = 100' JULY 1961

ENGINEERING OFFICE OF
WALTER B. GRIMES
REGISTERED CIVIL ENGINEER
NO. 7294

SHEET 1 OF 2 SHEETS

2 Ks 44