


RECORD of SURVEY

OF A RETRACEMENT OF SECTION 7 AND A
POR. OF SECTION 18, T. 22 N., R. 12 E., M.D.B.M.

PLUMAS COUNTY,
JUNE, 1961

CALIFORNIA
SCALE 1:800

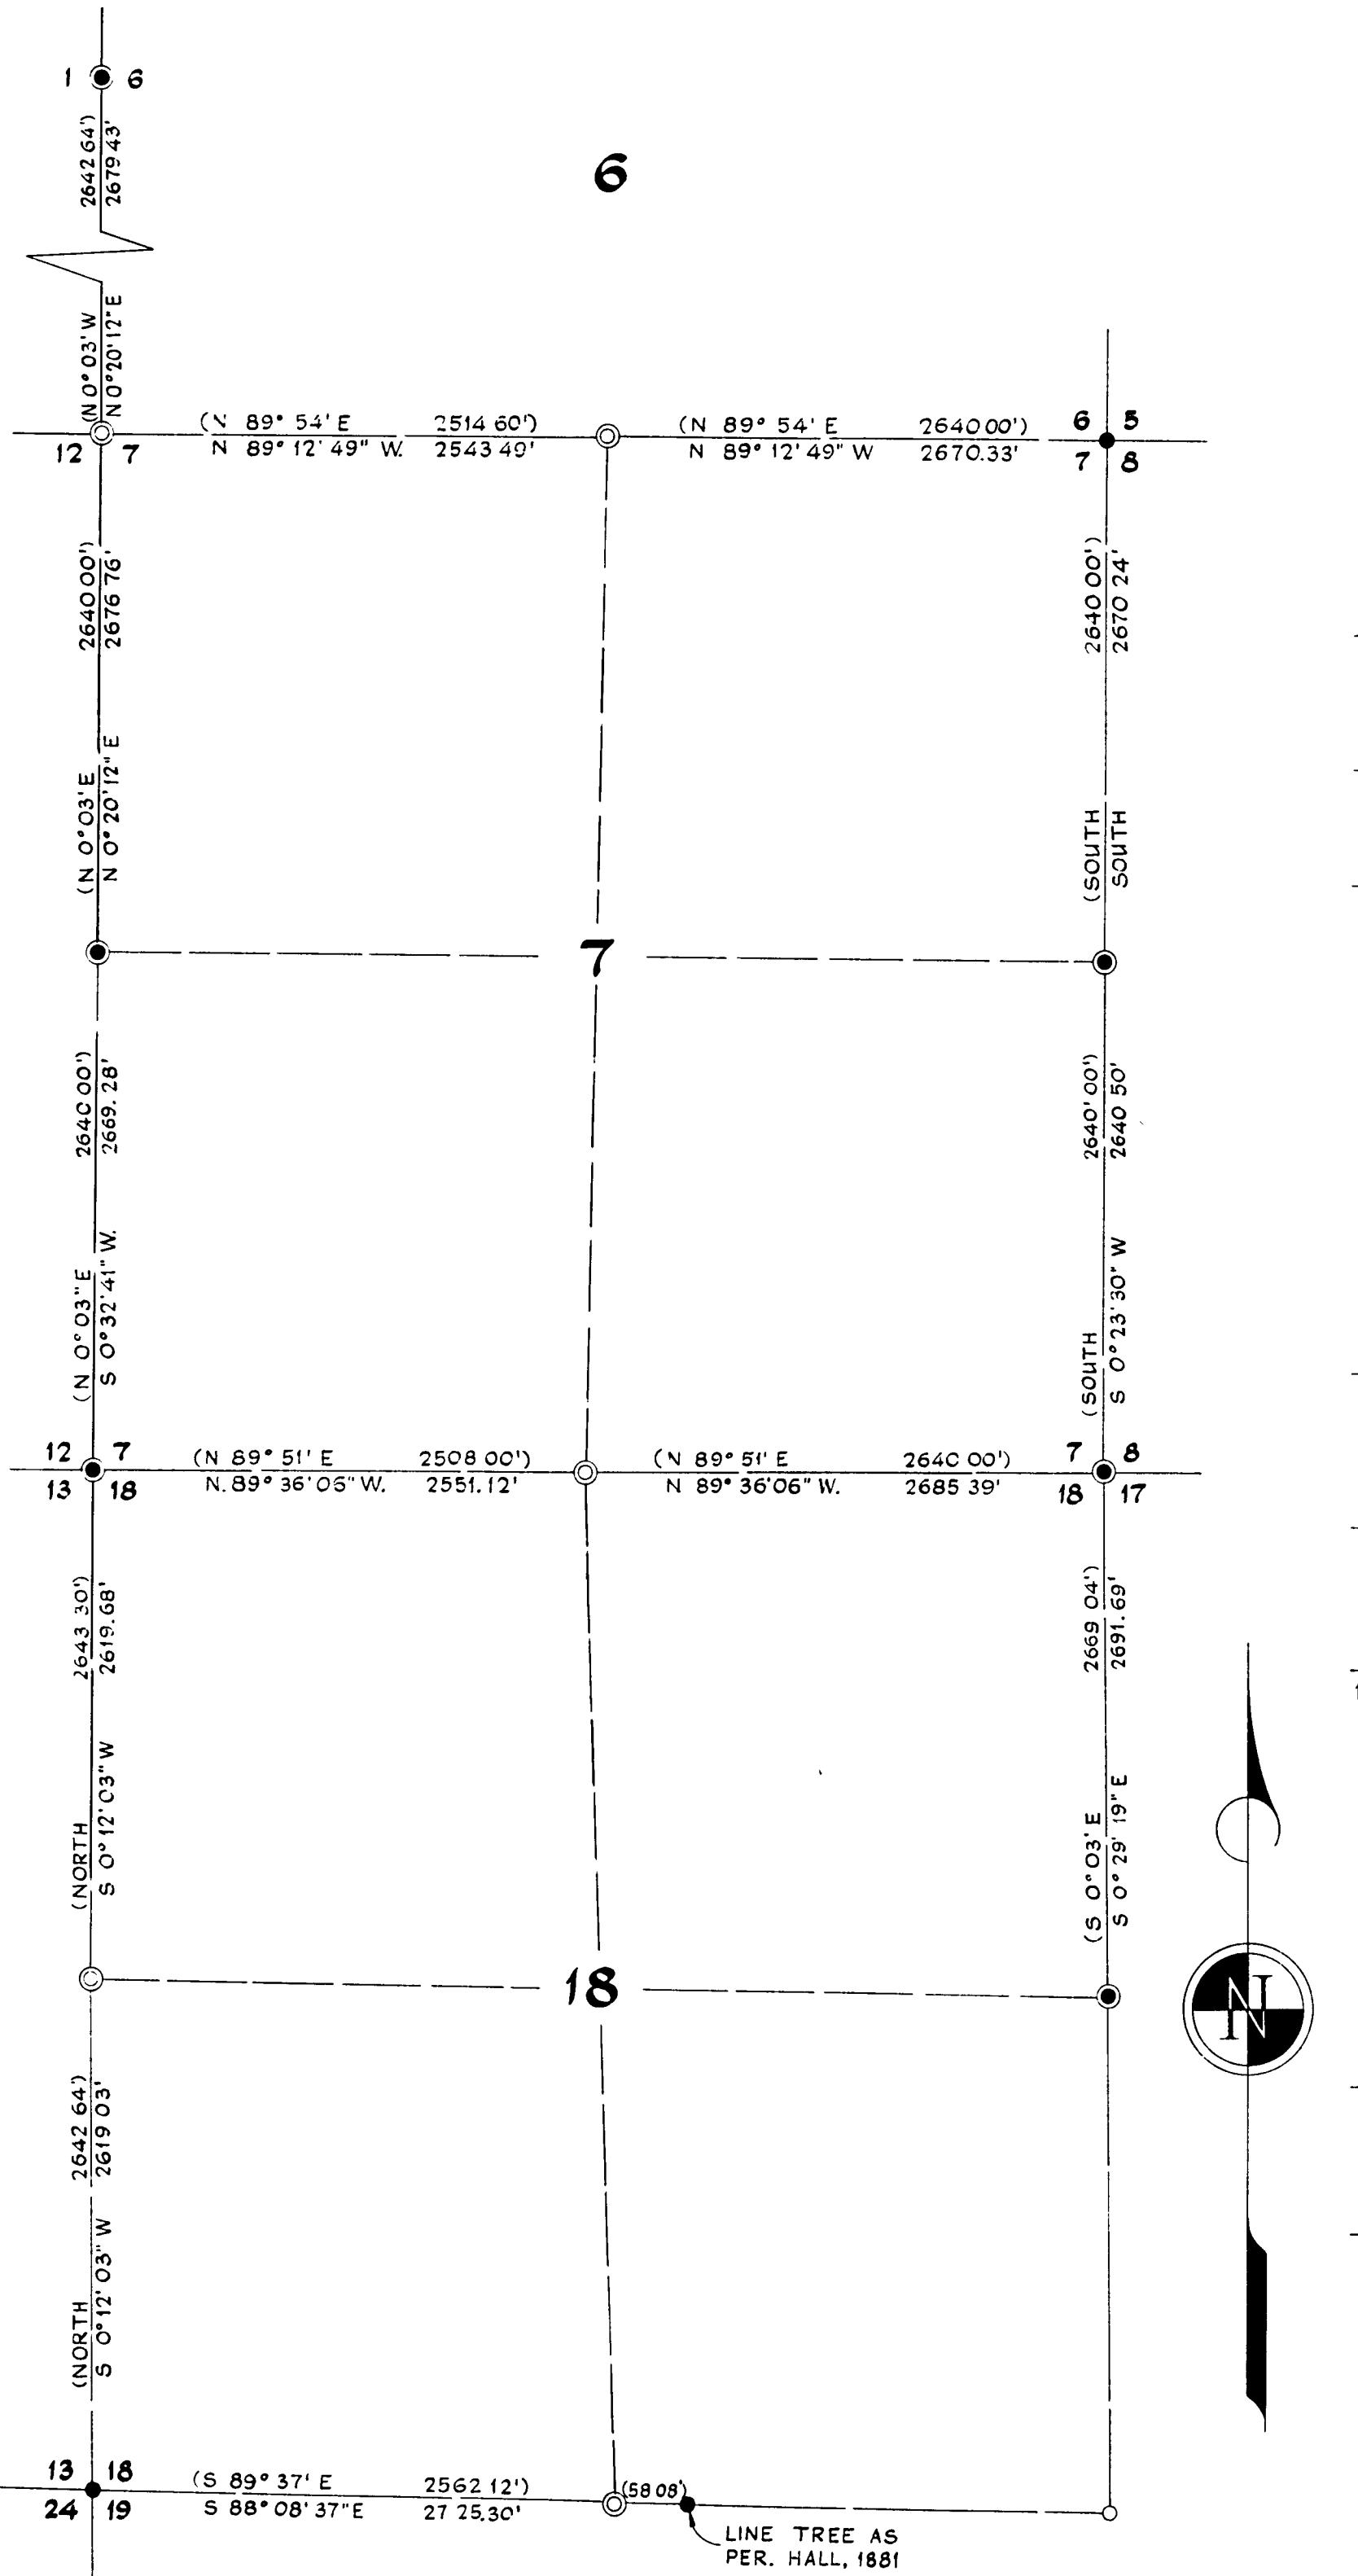

This map has been examined for conformance with the requirements of Chapter 15 of Division 3 of the Business and Professions Code this 21st day of February, 1962. At 12 min. past 10 A.M.

Vol. 2, Page 77, Records of Survey.

Ralph J. Lydecker
Ralph J. Lydecker
L.S. 2781

This map has been examined for conformance with the requirements of Chapter 15 of Division 3 of the Business and Professions Code this 21st day of February, 1962. At 12 min. past 10 A.M.

Vol. 2, Page 77, Records of Survey.

James V. Flanagan
COUNTY SURVEYOR R.G.E. 292
PLUMAS COUNTY

Filed for record this 27th day of February, 1962, at the request of the State of California, Department of Parks and Recreation, Division of Beaches and Parks, at 12 min. past 10 A.M.

Vol. 2, Page 77, 2836

Record of Survey.

Ida Hogan Gronvold
COUNTY RECORDER

DEPUTY RECORDER